


S.S. "Omi Maru" Nwc. Freeboard Report No. 14620

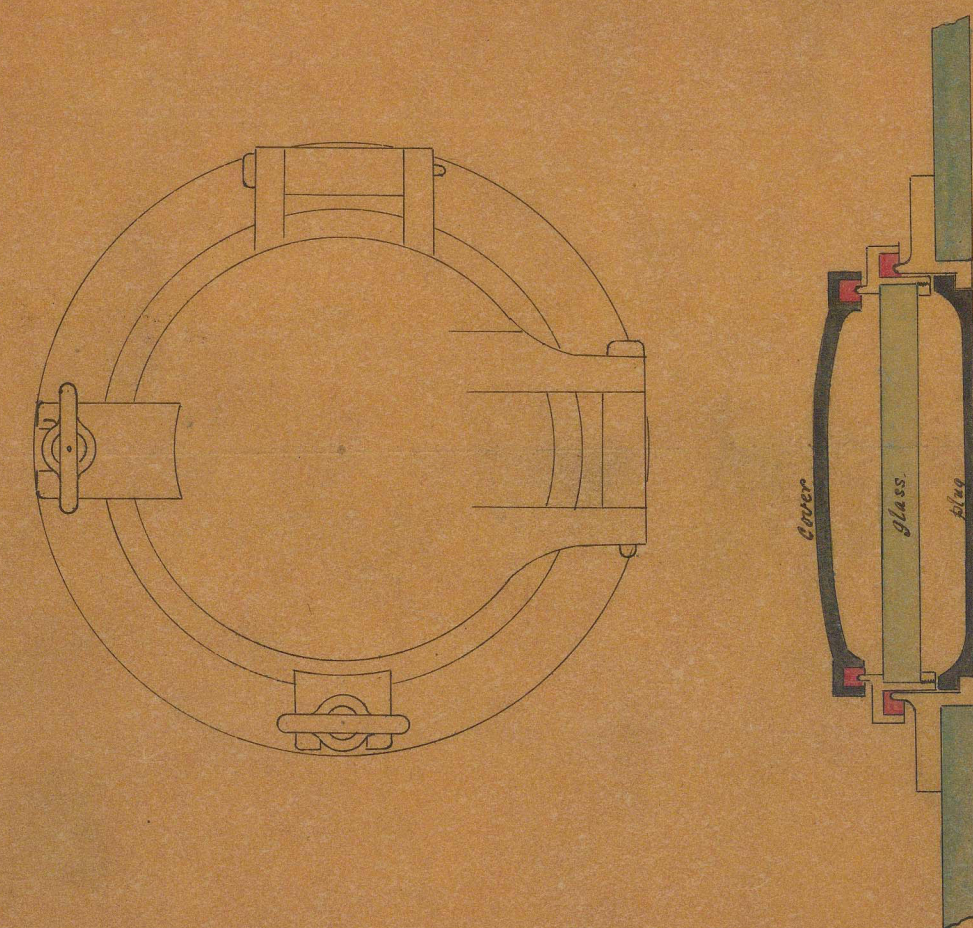


Section of Side Scuttles  
below Main Deck  
Scale 3" = 1 foot.

- S.S. "OMI MARU" No 468 -

SKETCH SHEWING SIDE SCUTTLES

Note:- Side Scuttles below Main Deck are 8 ins diameter.  
& fitted with iron plugs & dead lights

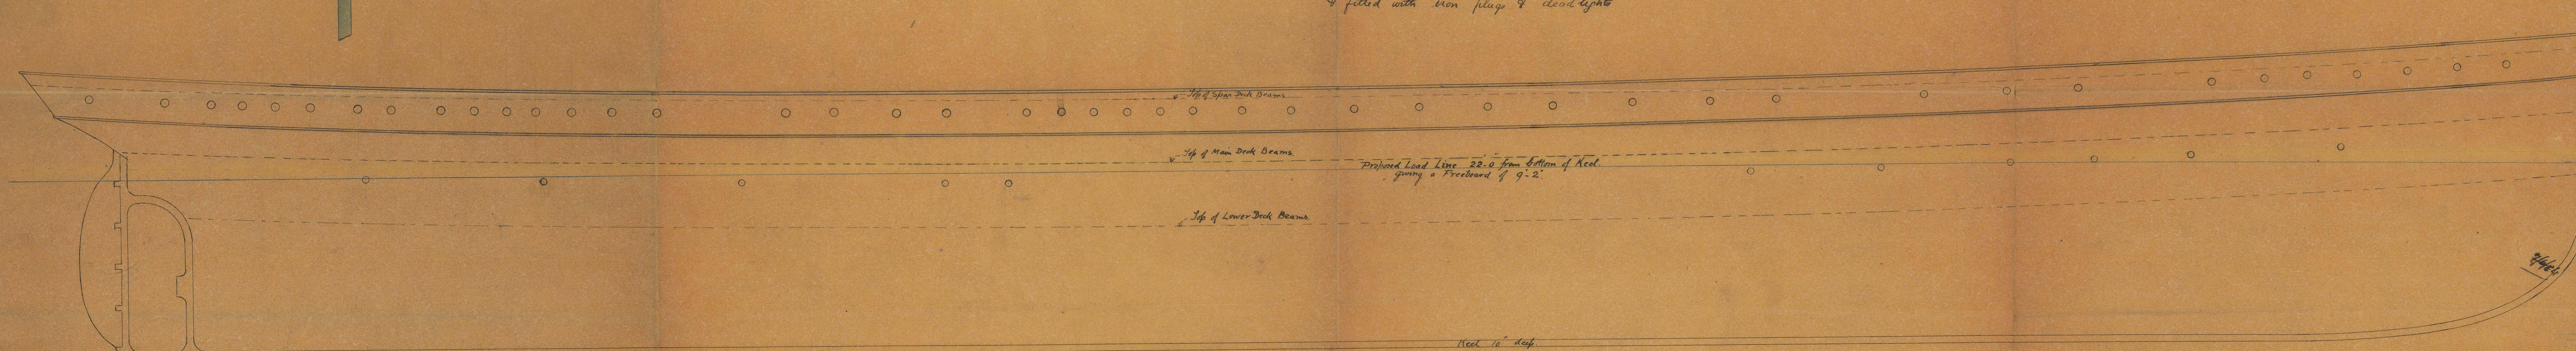

SCALE 1/8 INCH = 1 FOOT

DR W. D. ARMSTRONG, MITCHELL & CO. LTD.  
NEWCASTLE-ON-TYNE  
NO 1449 DATE 29/5/84  
SHIPBUILDING DEPARTMENT



© 2021  
Lloyd's Register  
Foundation

NWC 791-0029