
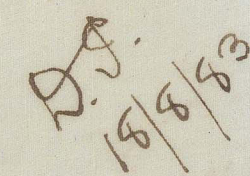



Scale $\frac{1}{8}$ inch = one foot.

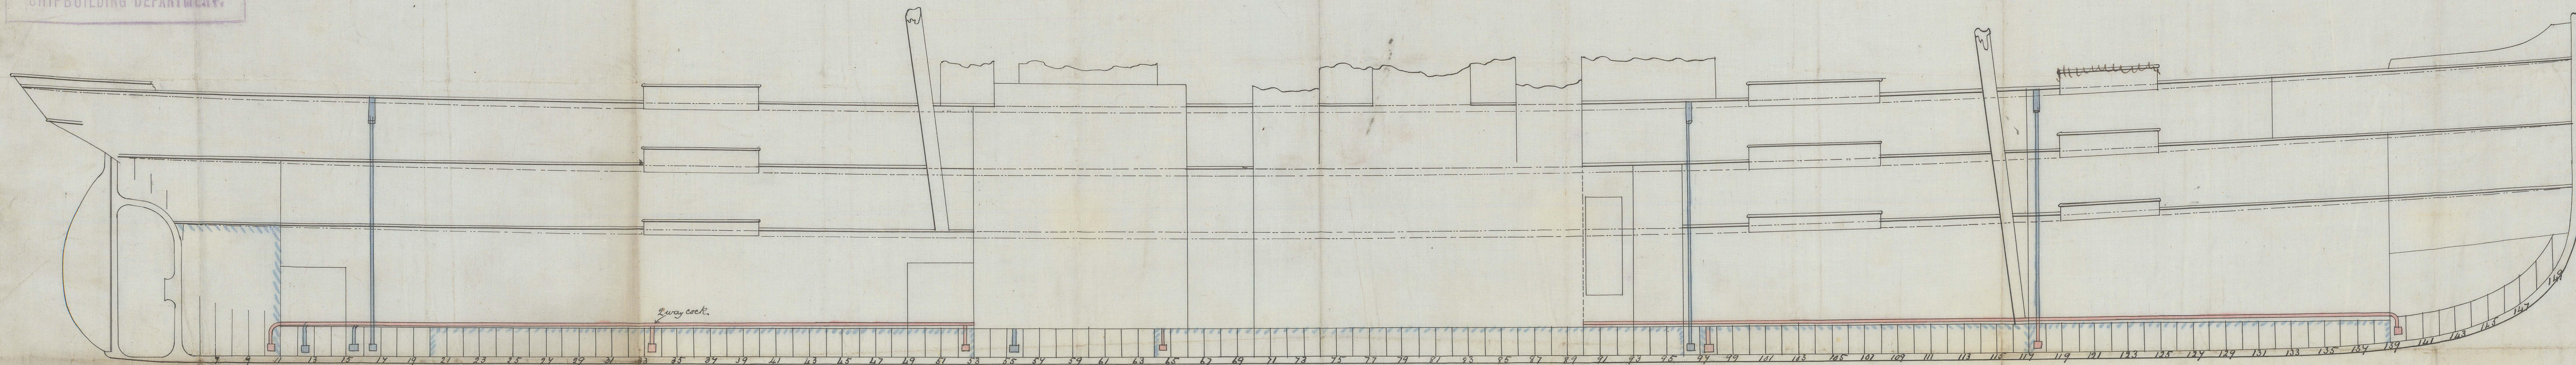


No 467 & 8 Ships
Pumping Plan

No 467 & 8 Ships

Ship

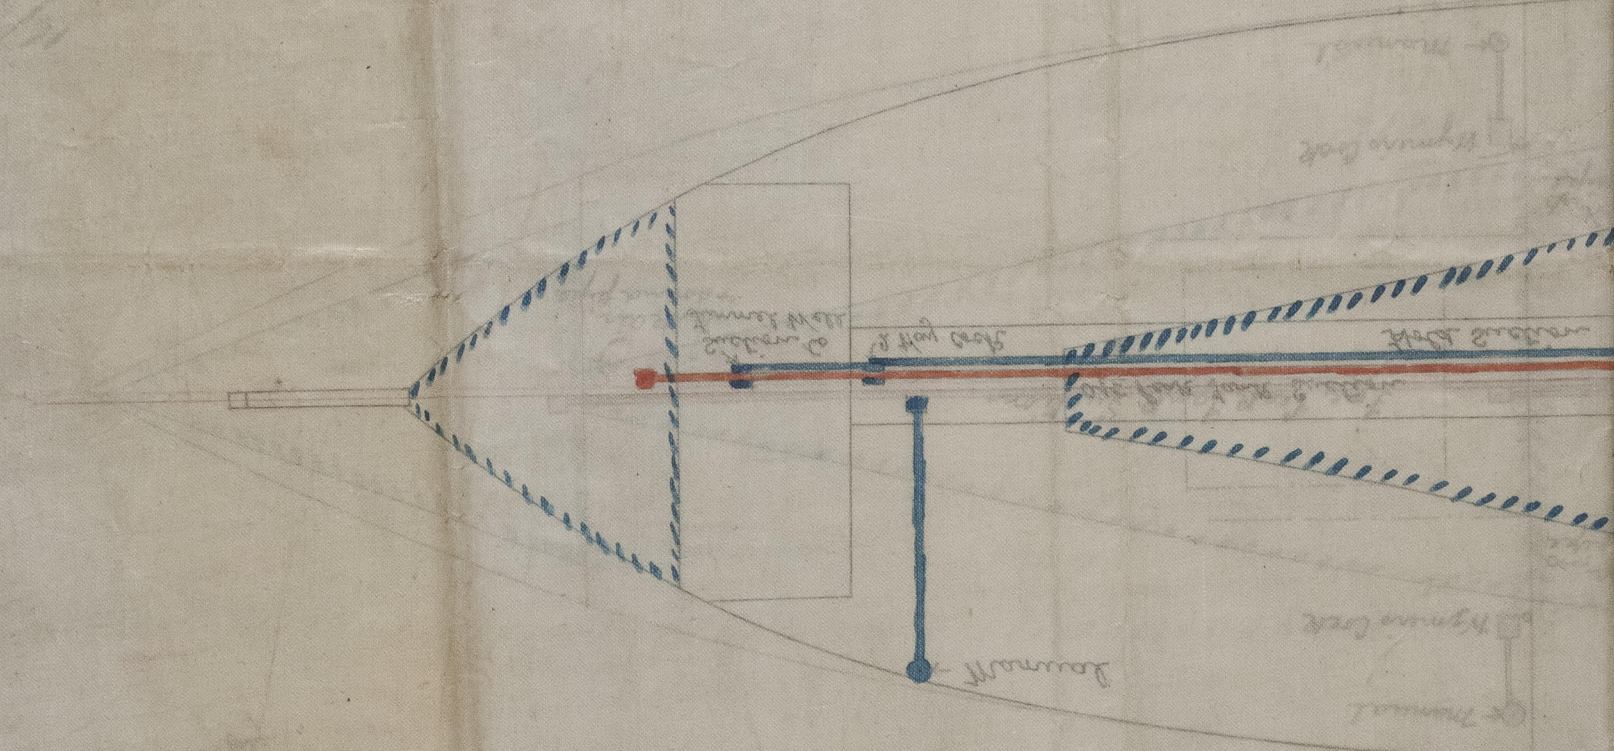

NWC791-0031

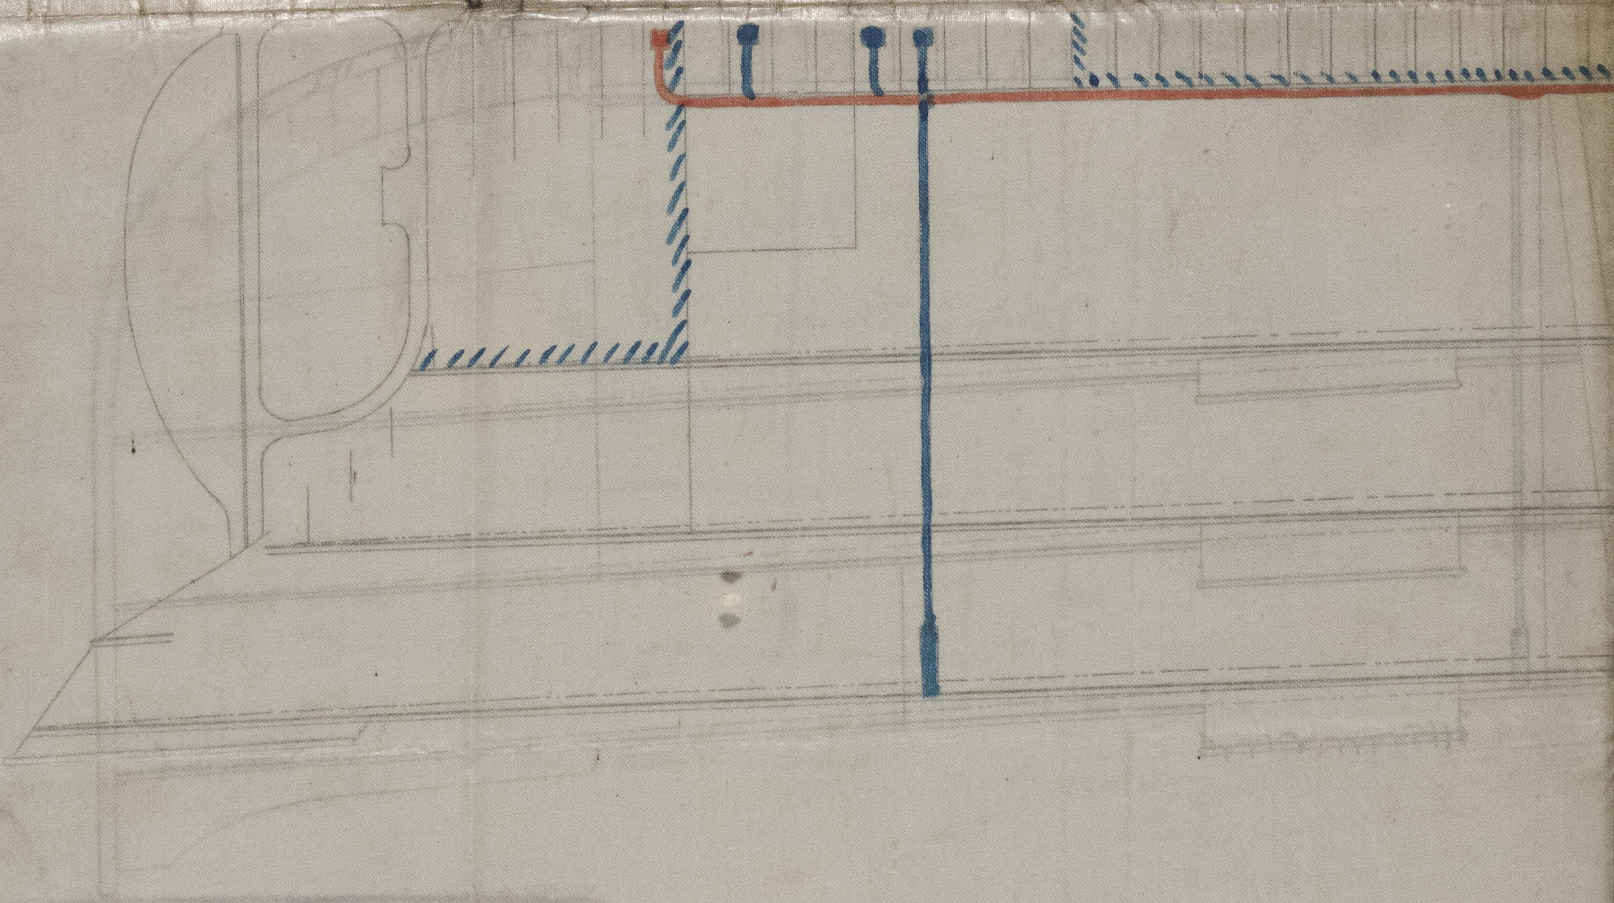

SHIPPING DEPARTMENT

NO 467 & 8 Ships

RECEIVED

NO 467 & 8 Ships

Ship No 467 & 8 Ships



© 2021

Lloyd's Register
Foundation