
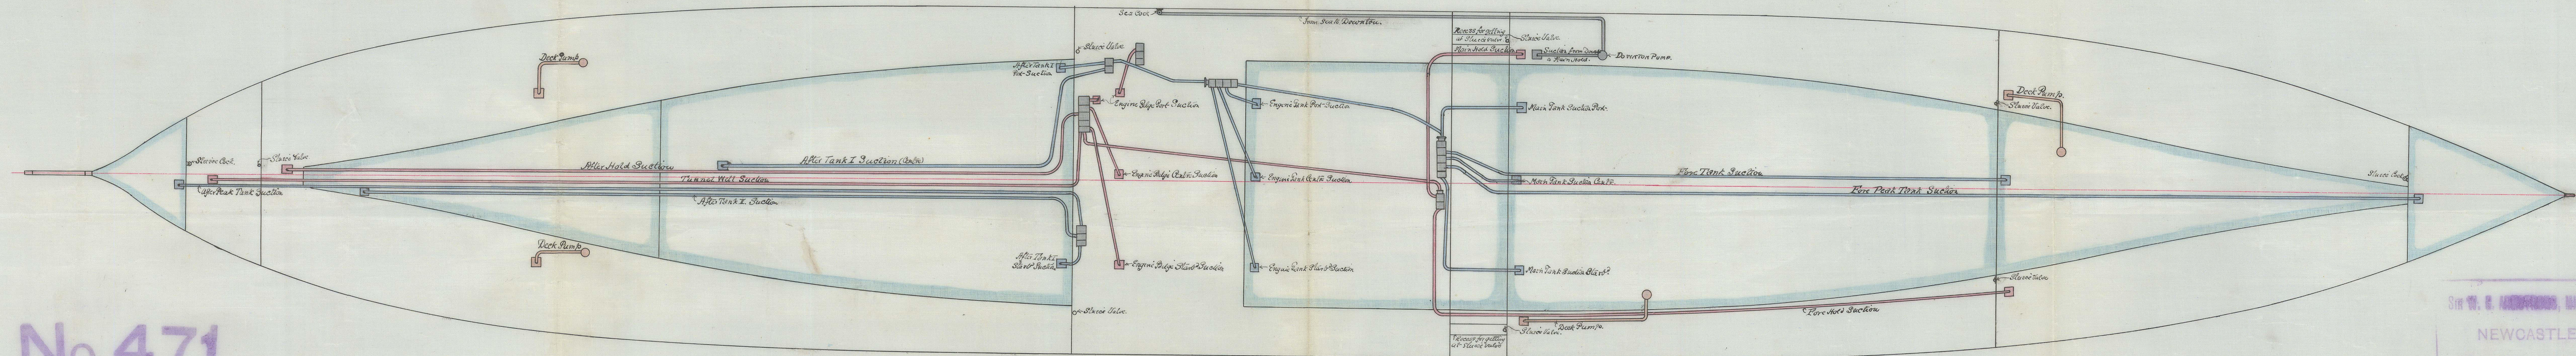


C. to N. 11/184

S.S. "Sagami Maru" Inc. Report No. 144/24
PUMPING ARRANGEMENT

SCALE $\frac{1}{8}$ INCH TO A FOOT

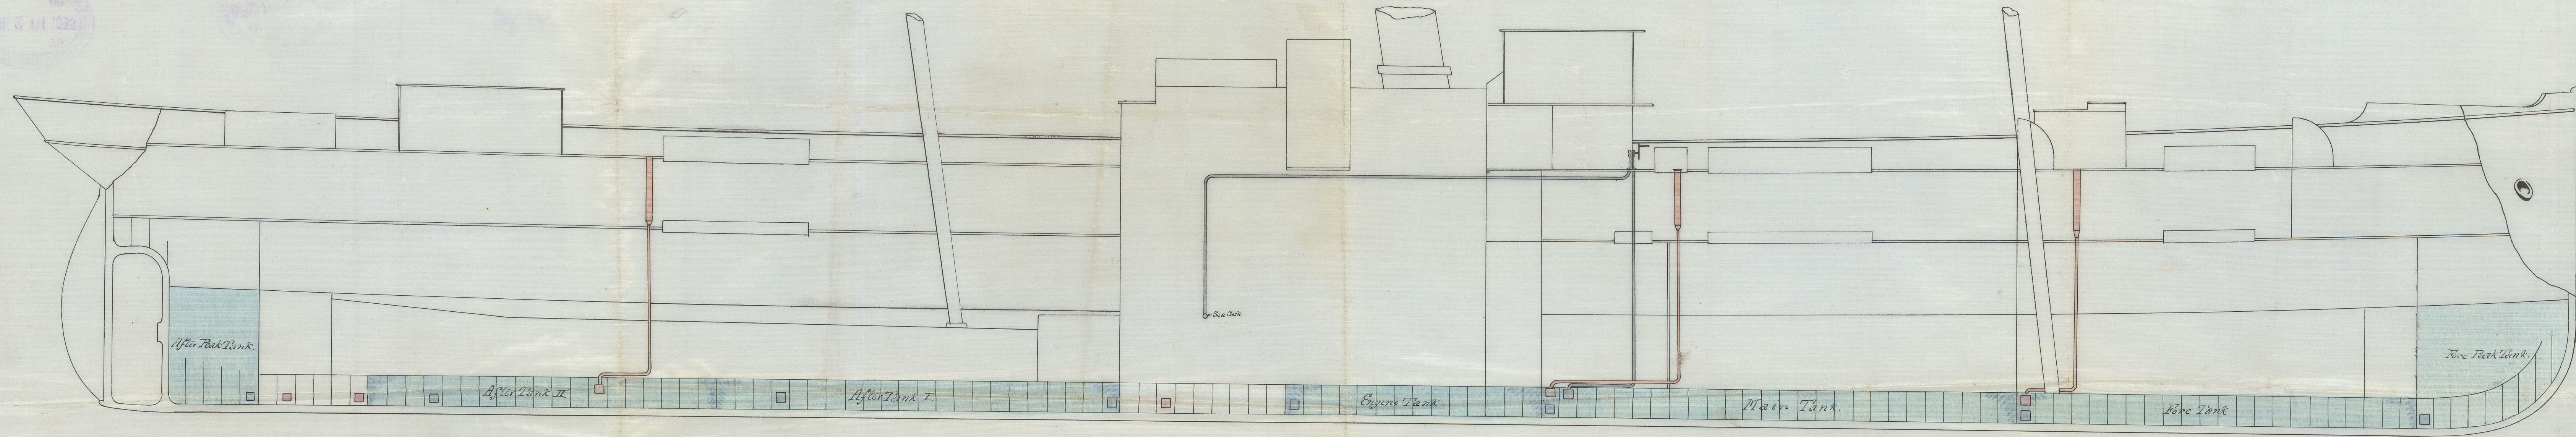

No. 471

D.S. 11/3/84
01/3/04
18/12/3

SIR W. & A. MITCHELL & CO. LIMITED.
NEWCASTLE-UPON-TYNE.
NO 1254 DATE March 5th 1884.
SHIPBUILDING DEPARTMENT

NWC 791-0251