

**BOILER**  
**CONTRACT № 199**

WORKING PRESSURE 90 lbs. per sq. INCH.  
TEST - do. - 180 do. do. do.

MATERIAL



ALL HOLES TO BE DRILLED IN PLACE

== SCALE 1 INCH = 1 FOOT ==

1 1/2" SCREWED STAYS 11 THREADS PER INCH

$1\frac{3}{4}$  ~~~~~ 9 ~~~~~

24 " " " " 9 " " " "

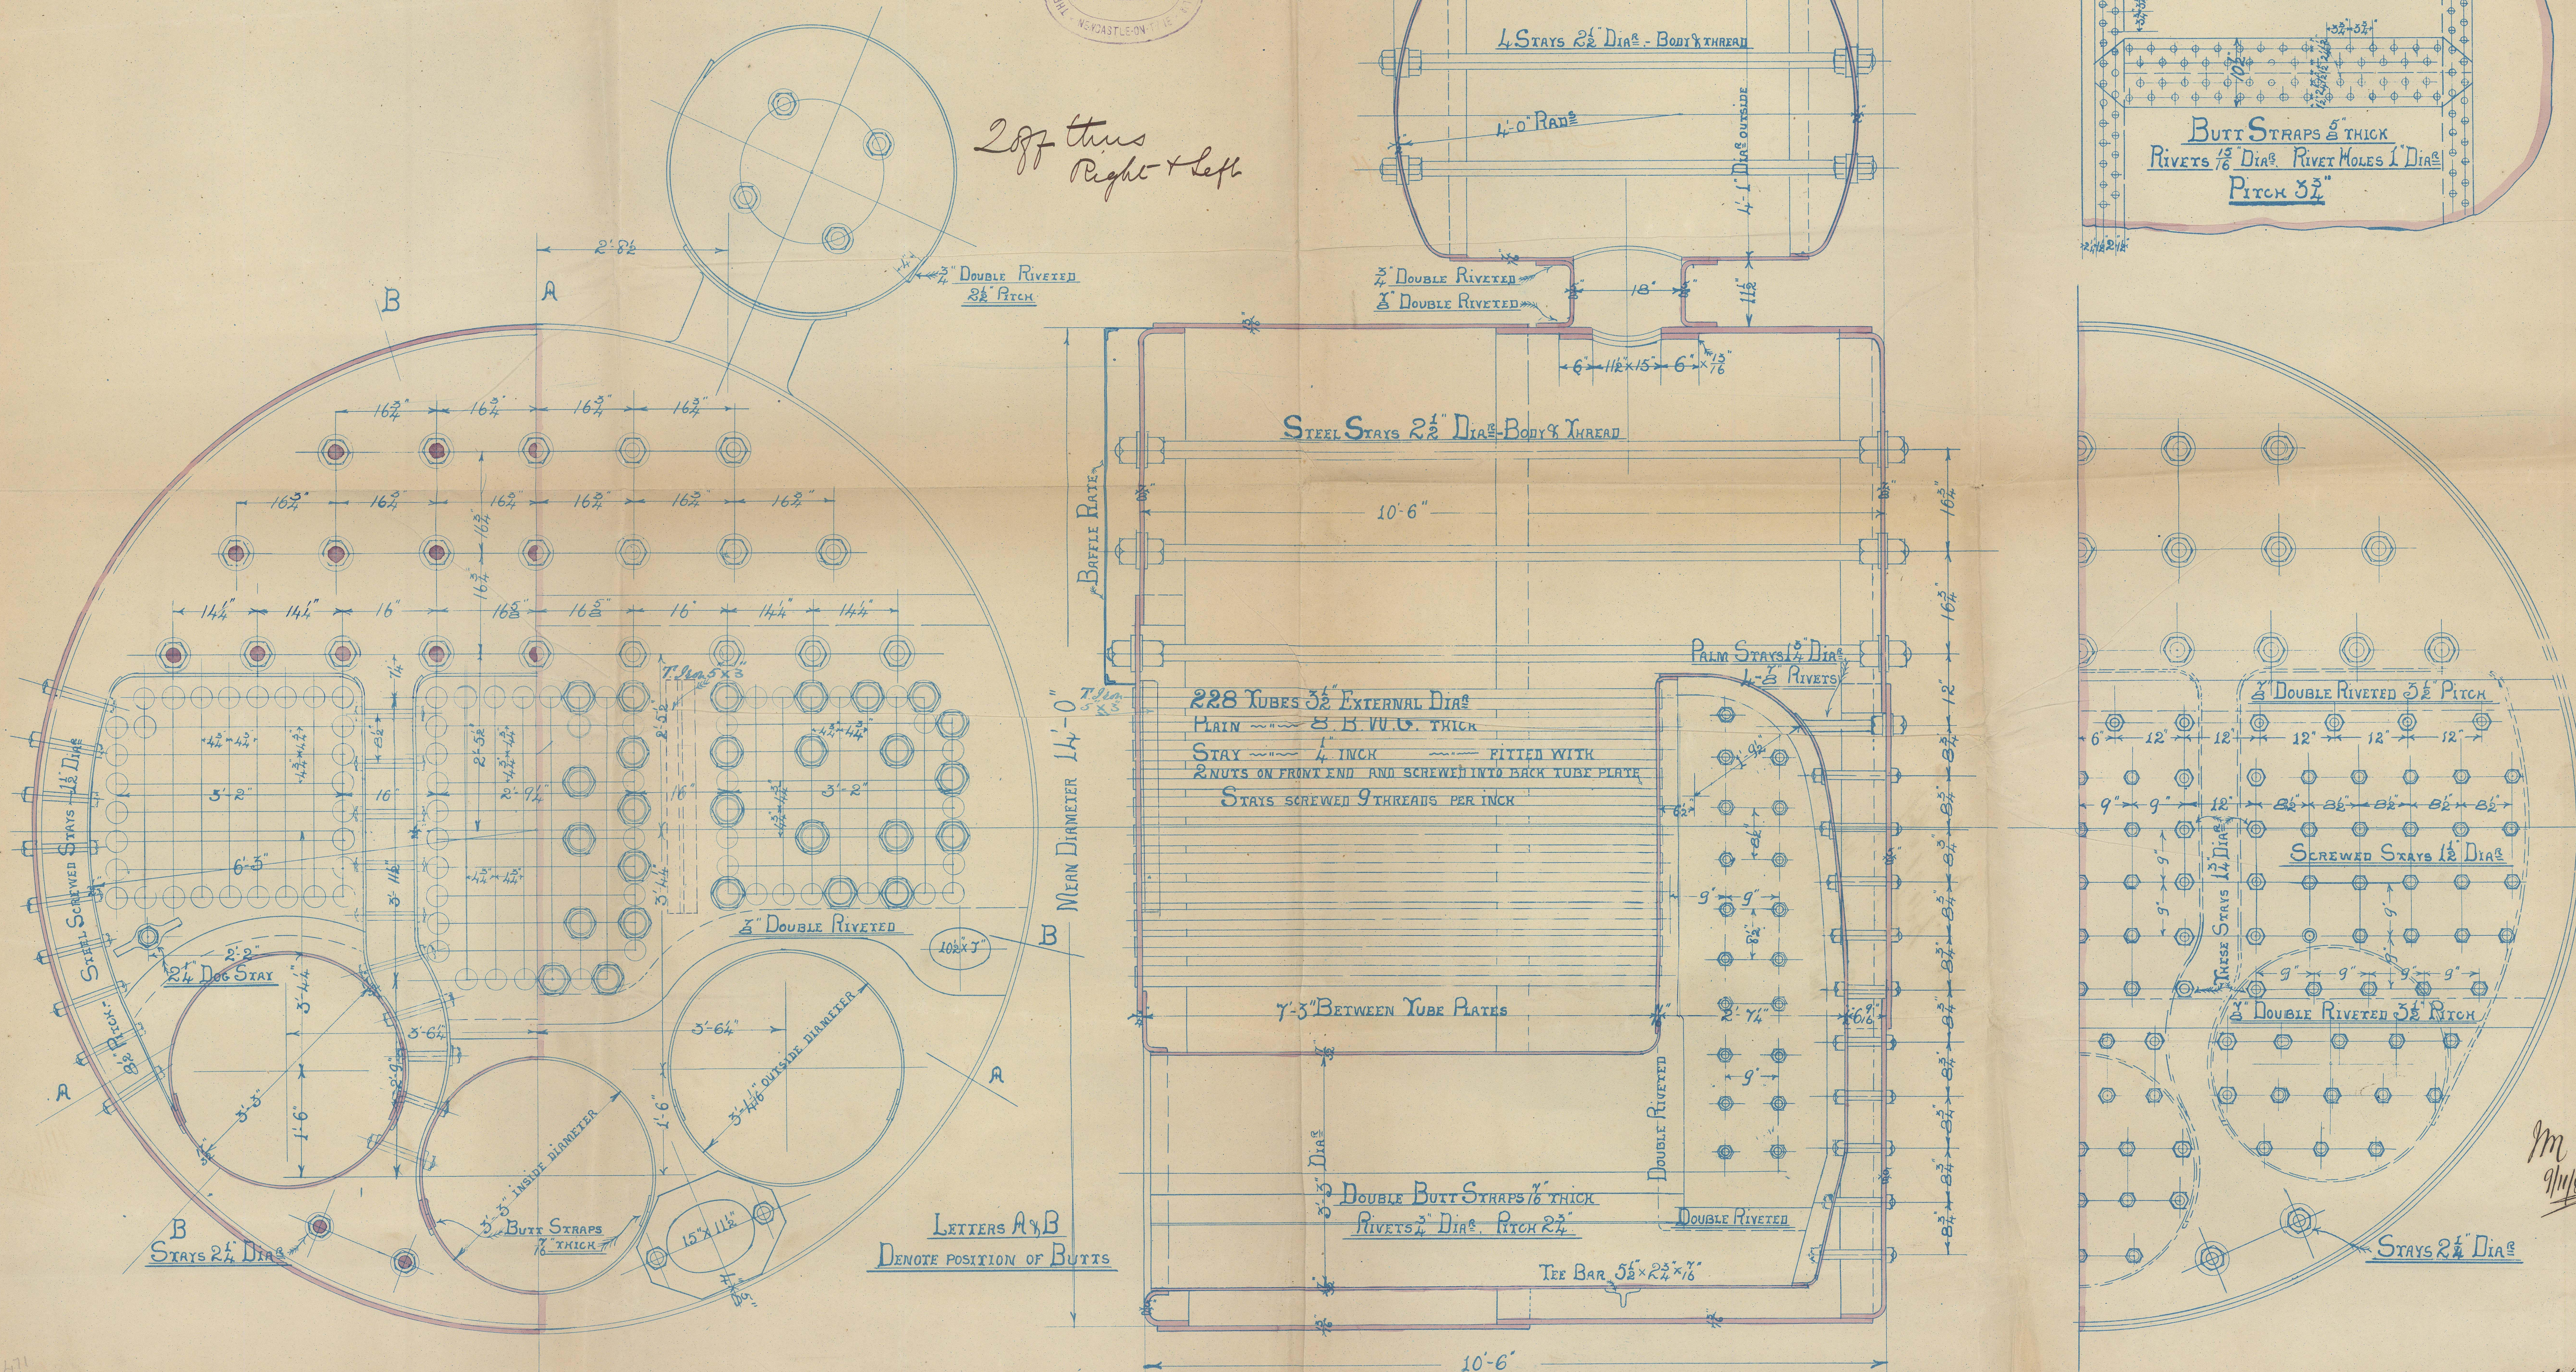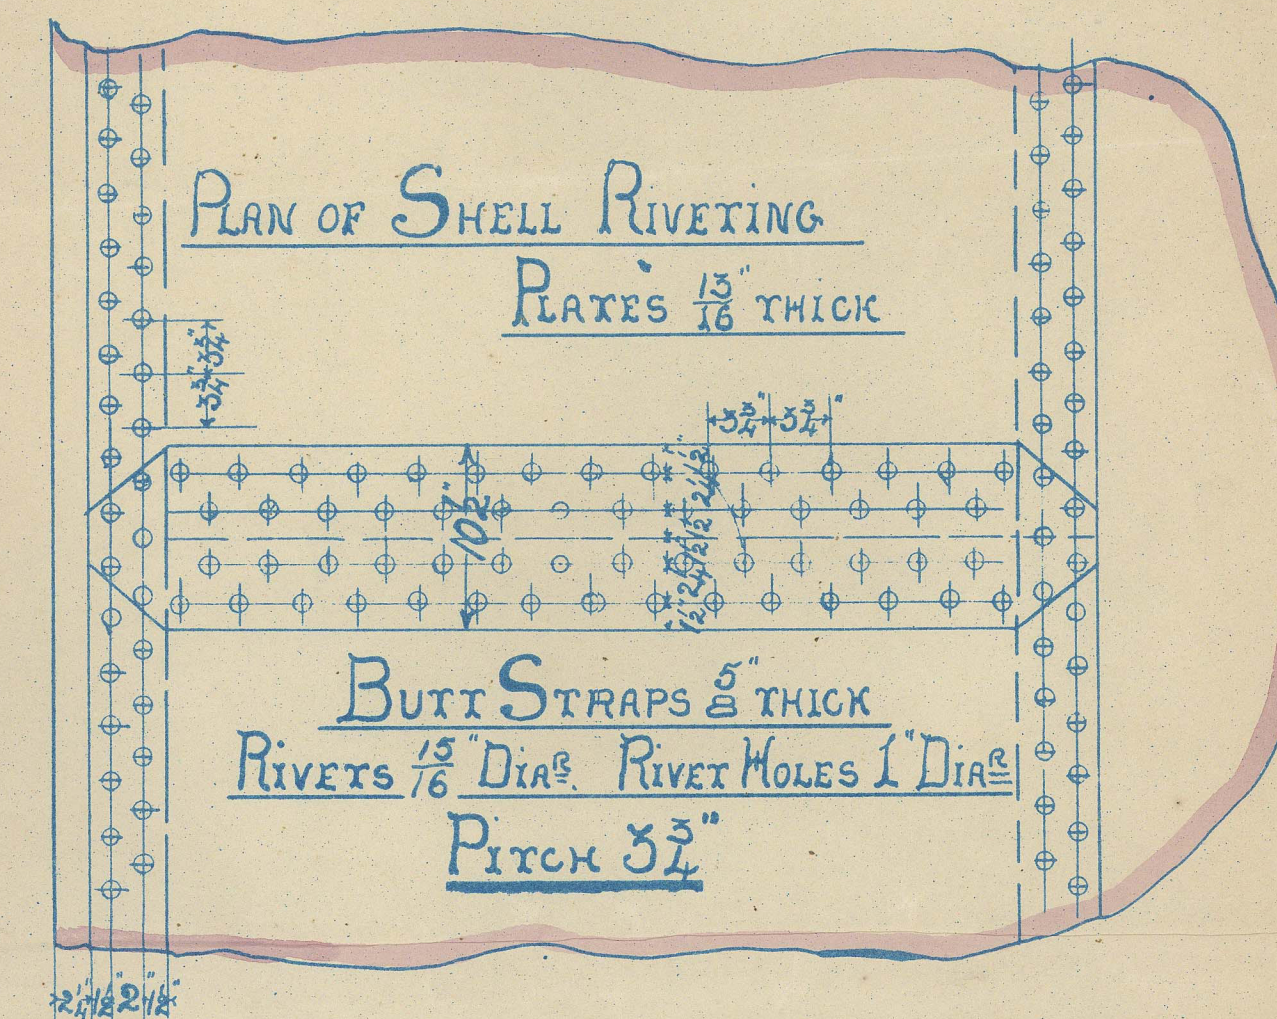

Im  
9/11/82



Comm. Dutcher &  
Rohrbaugh

C. 199

S.S. "Sagami Maru"

Nwc. Report No. 12424



© 2021  
NWC791-0257

Lloyd's Register  
Foundation