




Let to order 7/10/84

S.S. "Chelsea" Nwe. Report No. 18054

Pumping Arrangement No. 546
Scale 1/4" = One foot

M
6.10.84

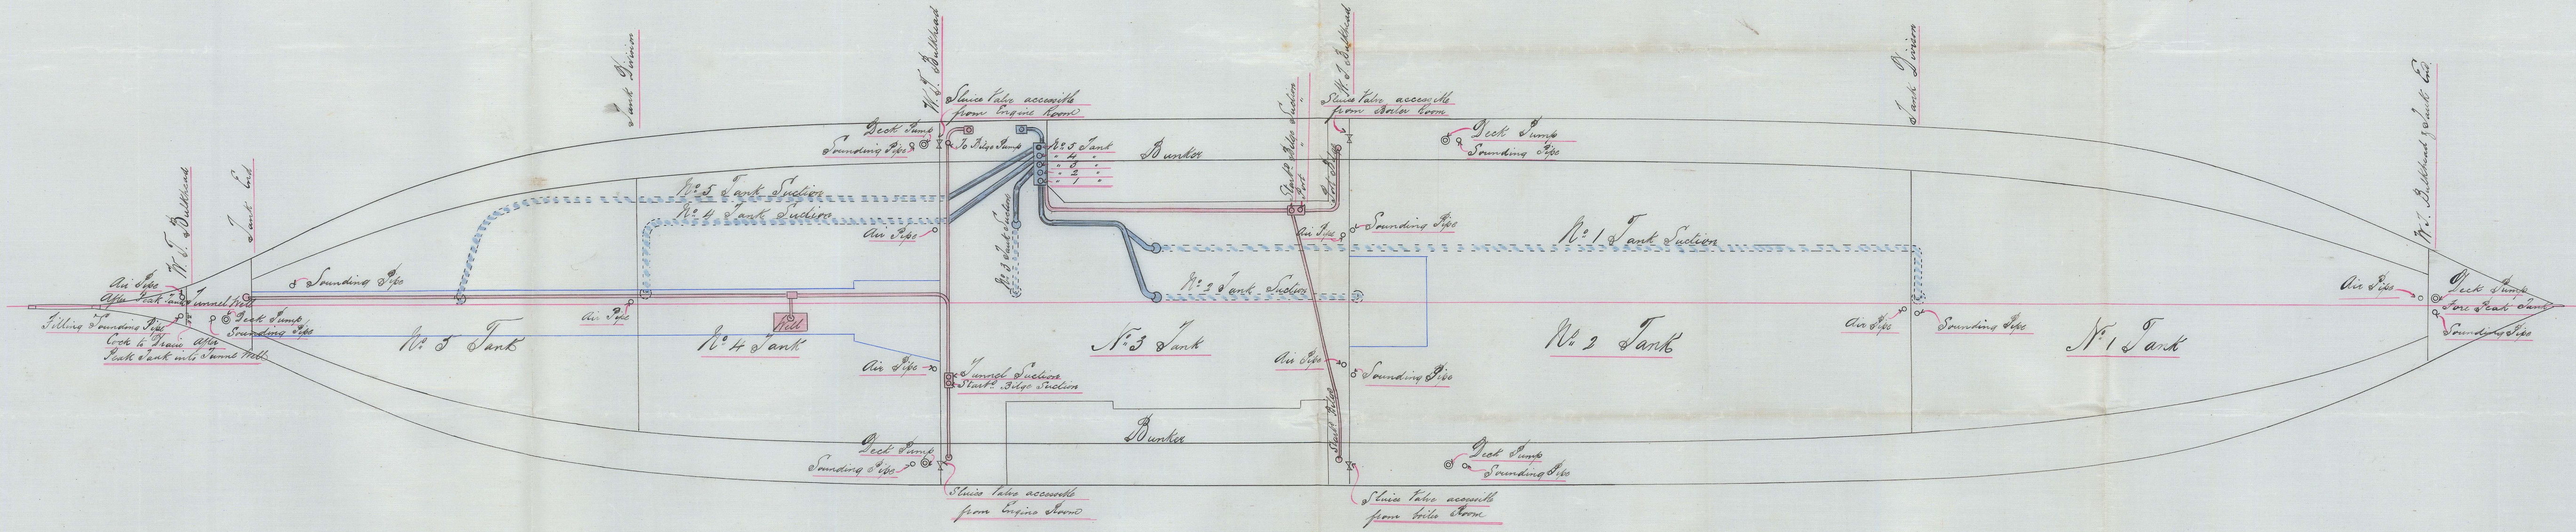

4.10.84