
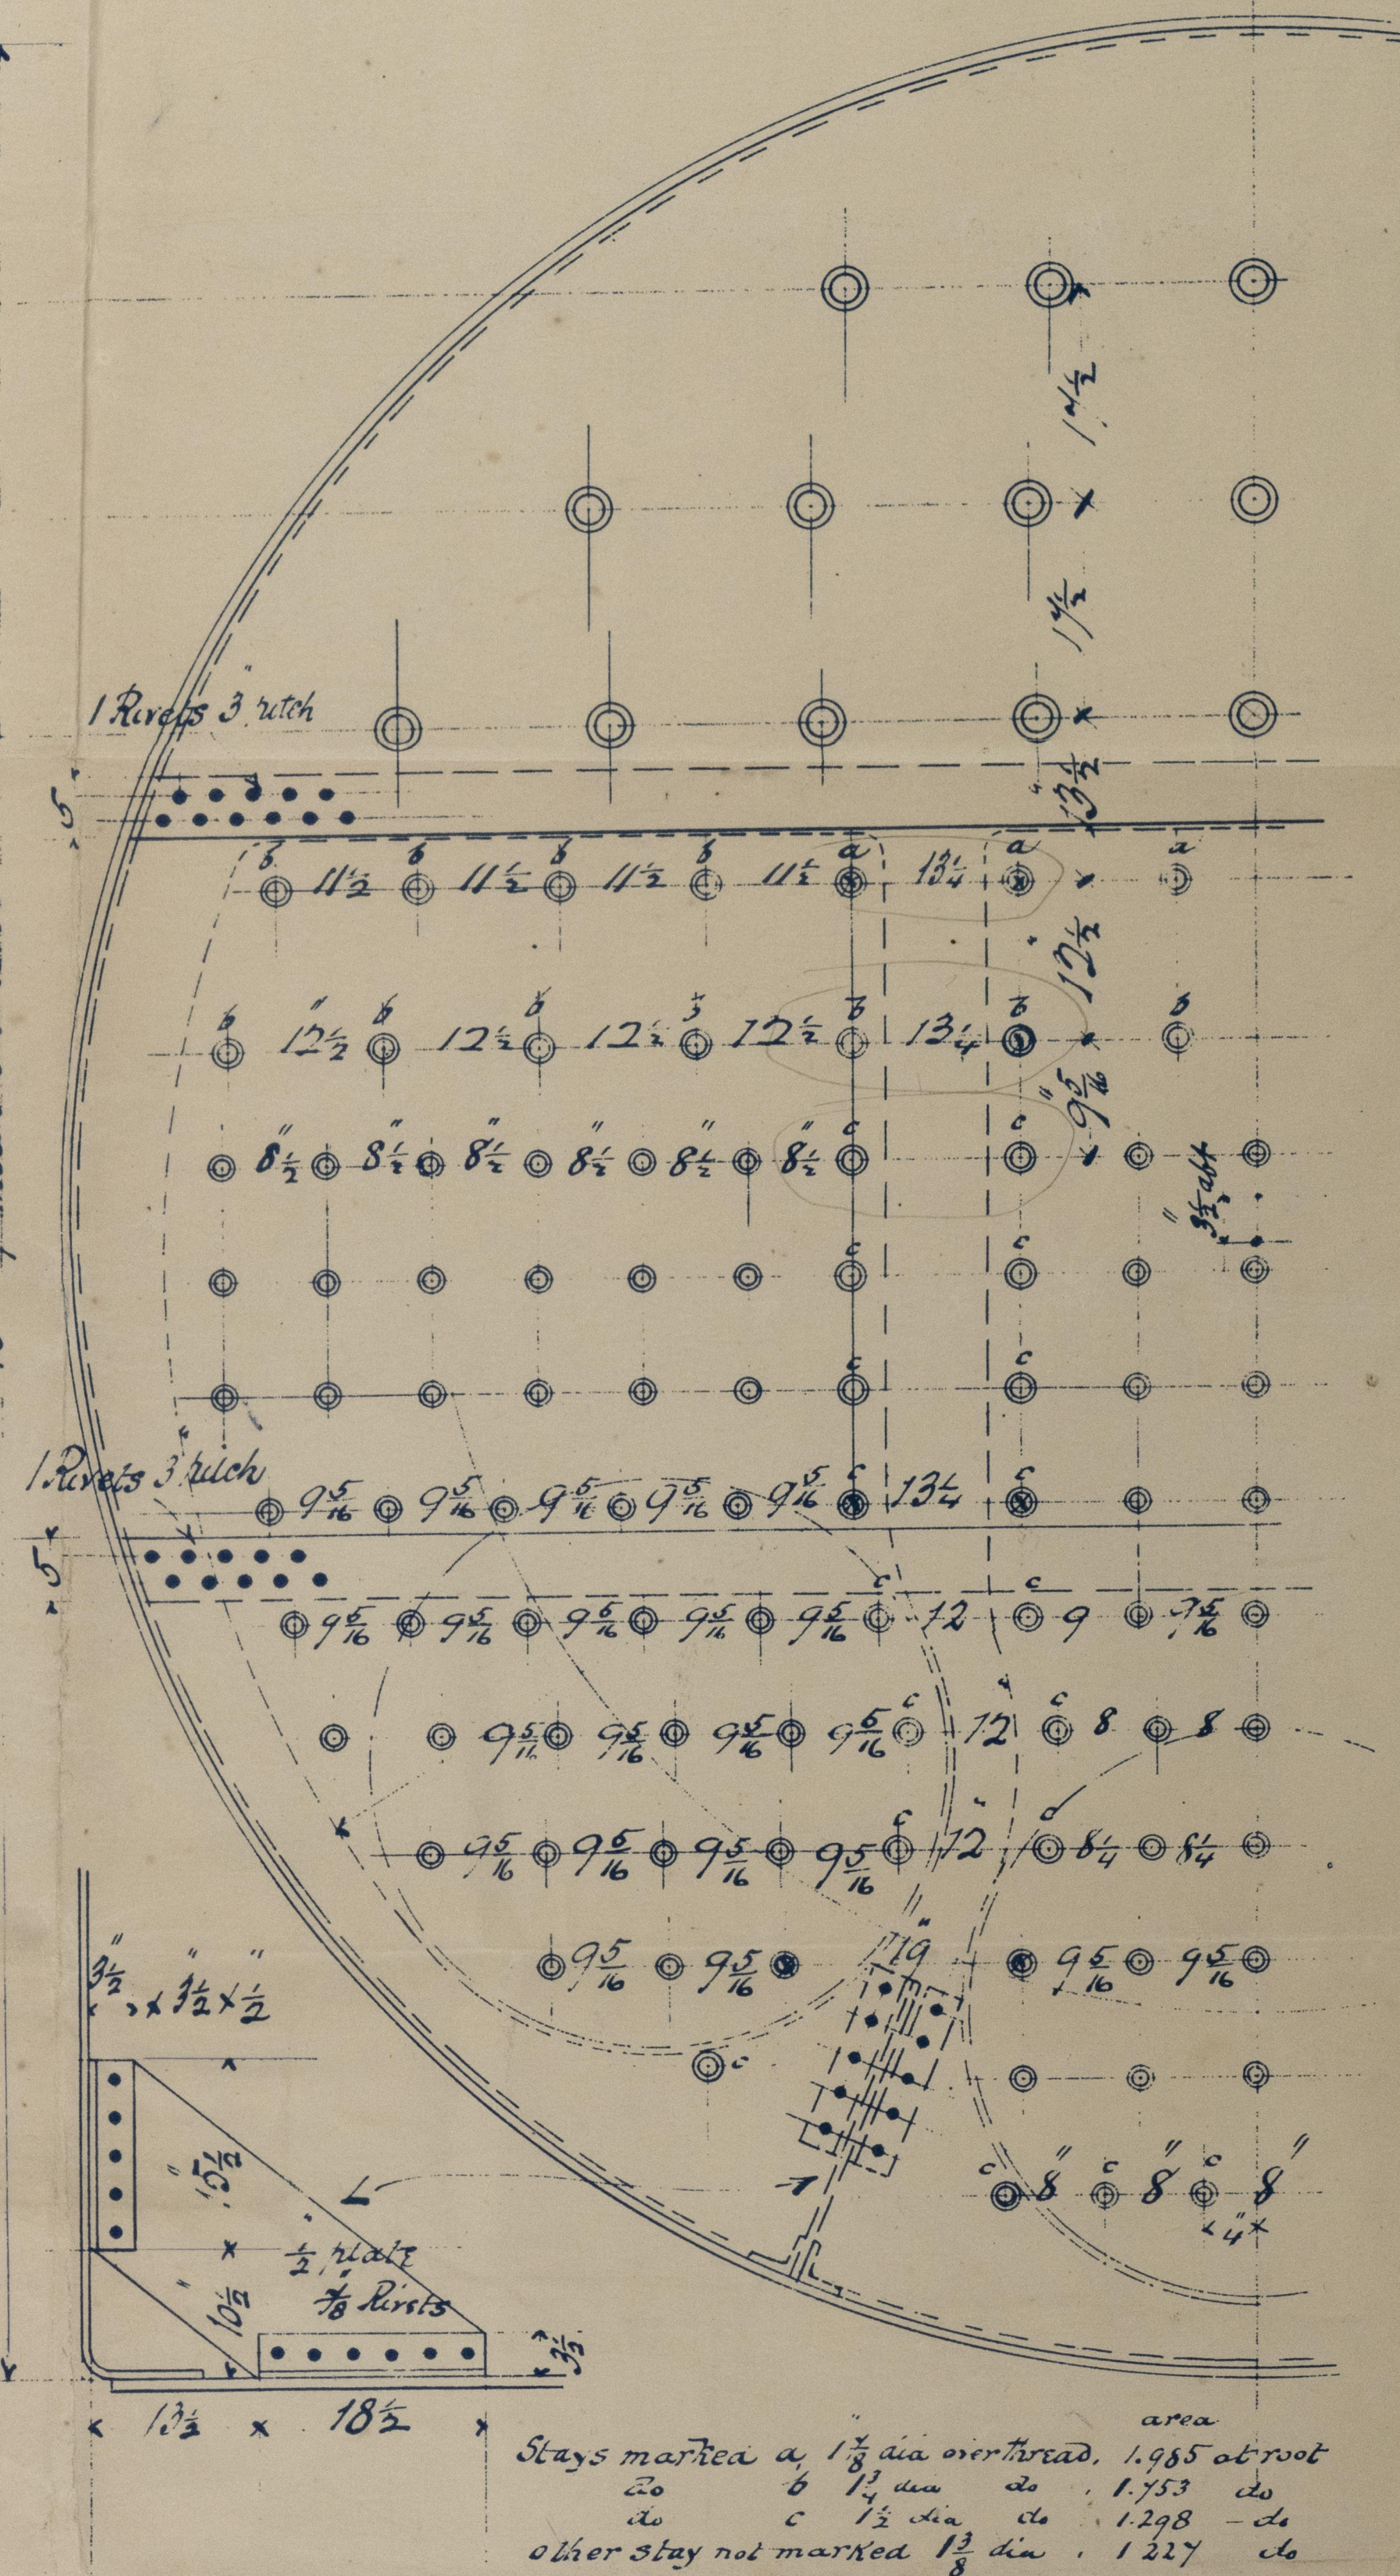
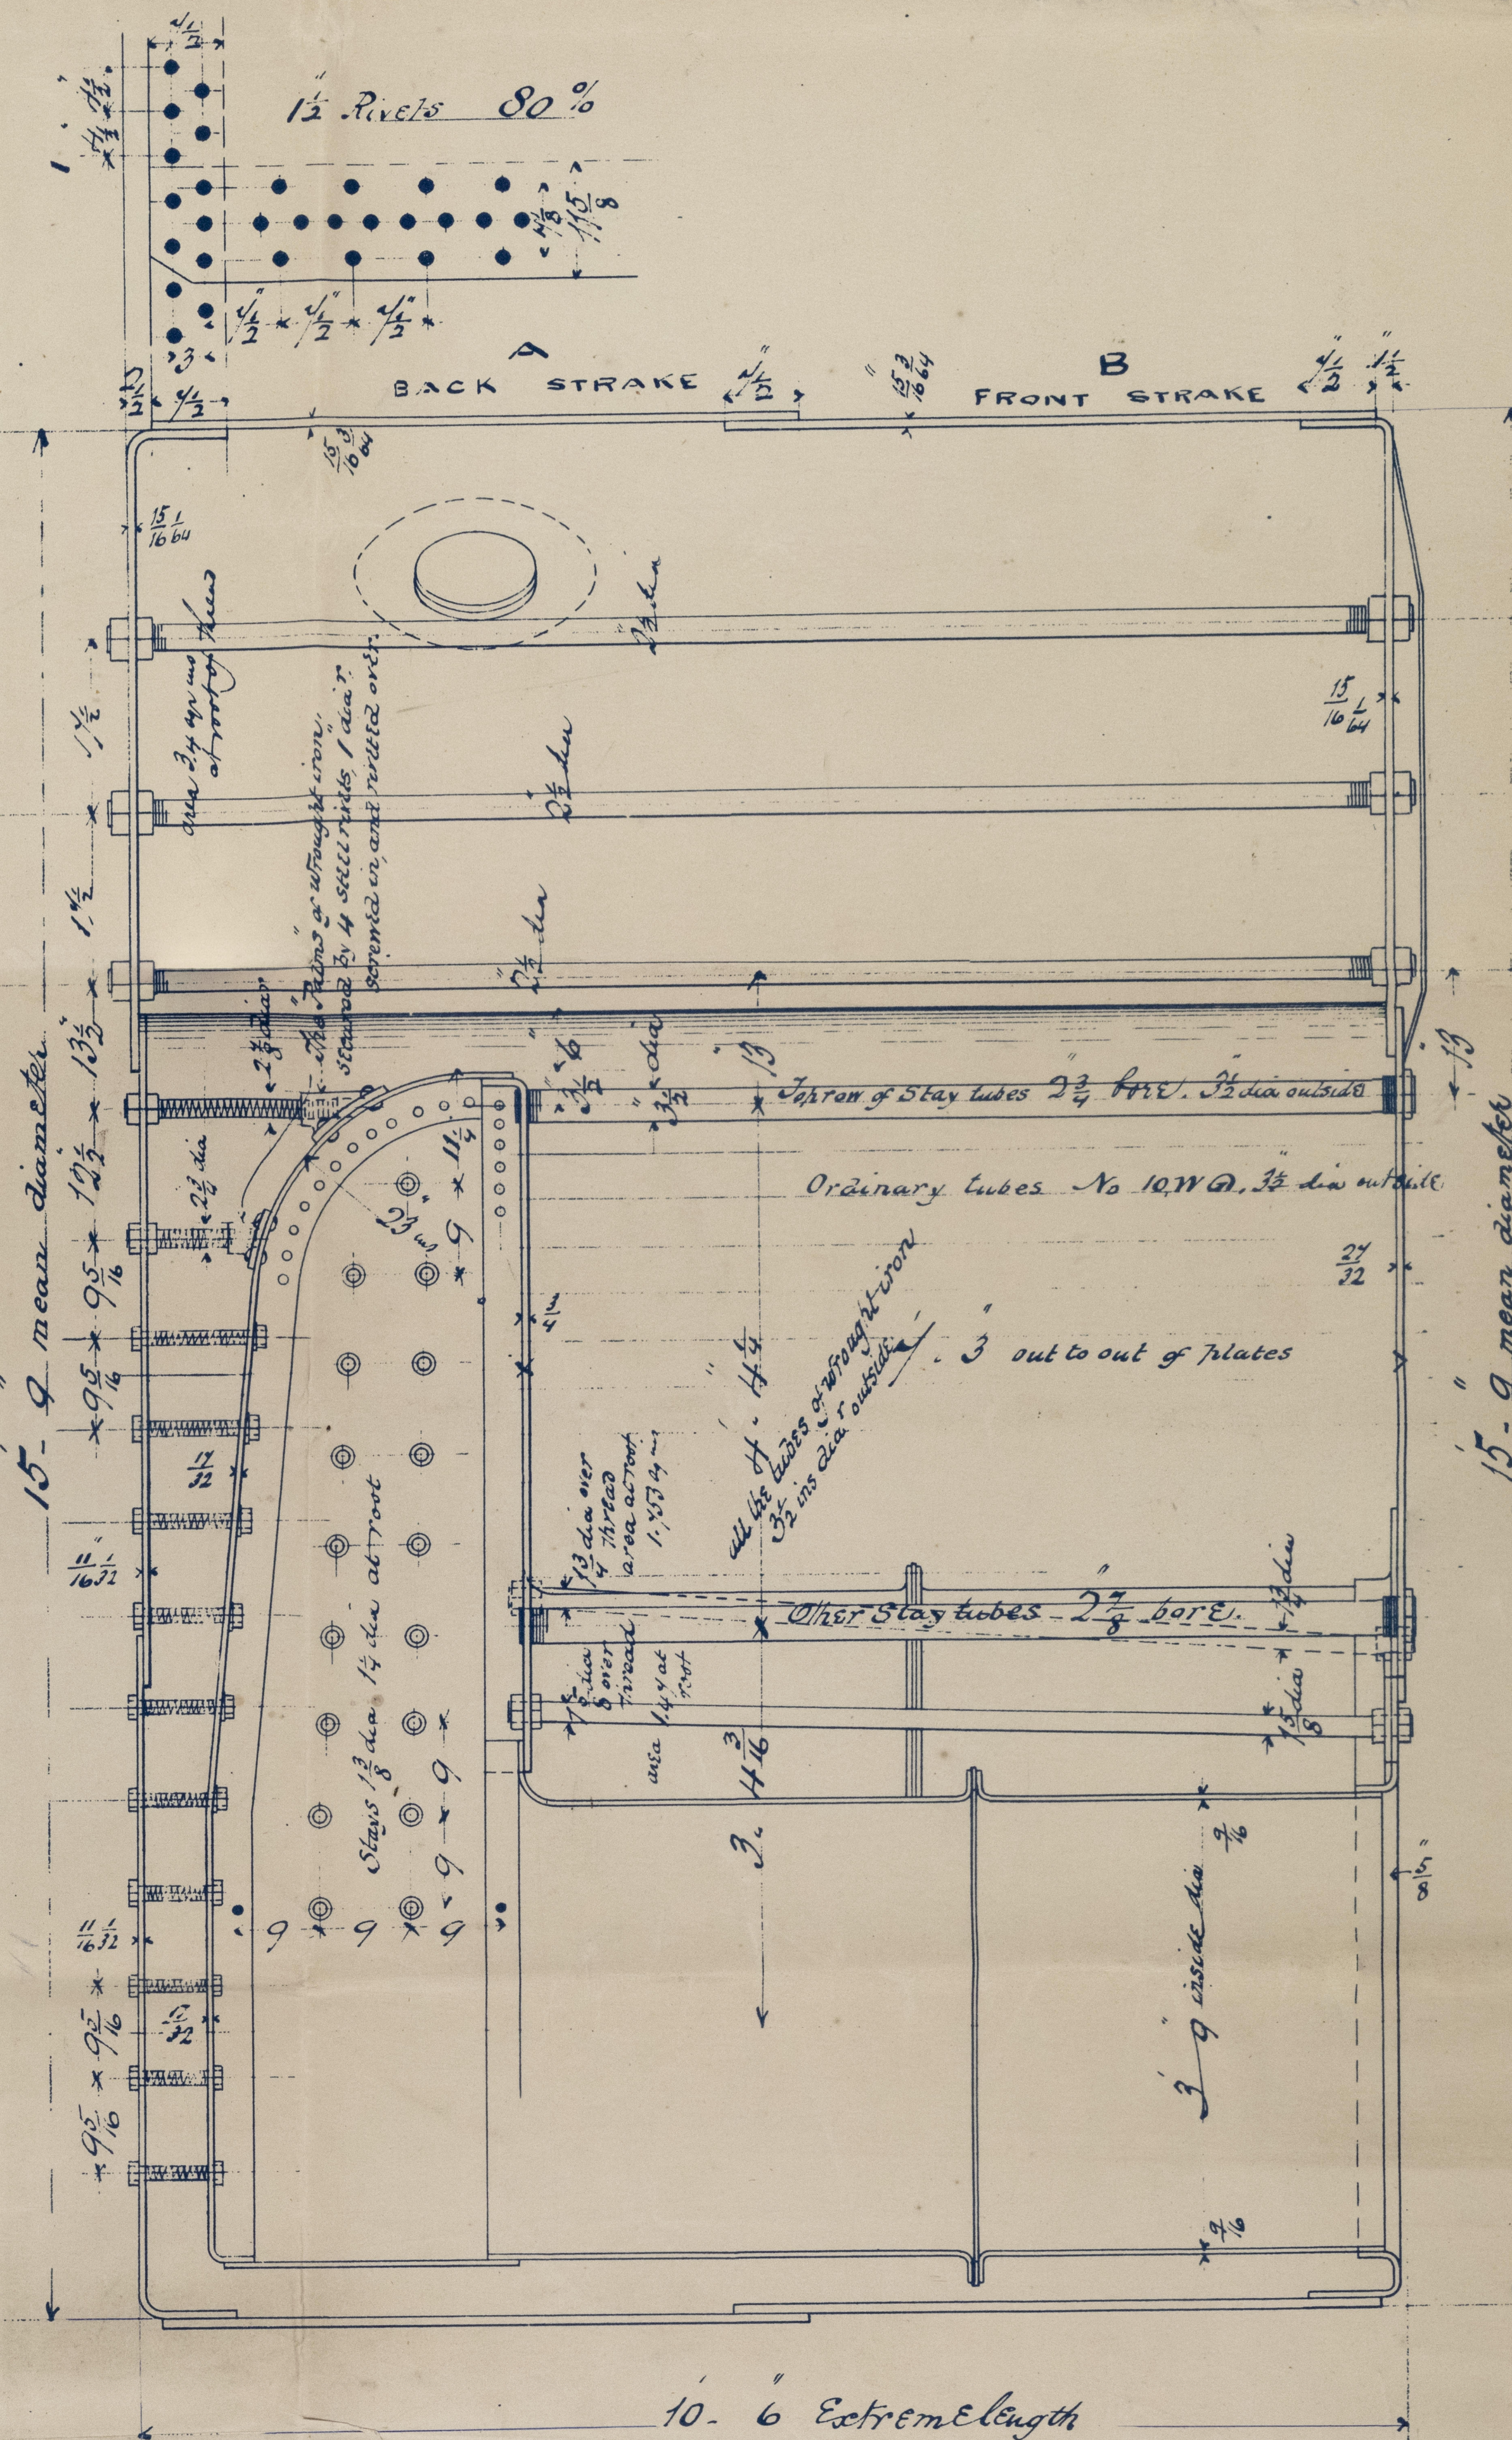


Dr. 9moc:
28/7/84

2 Steel Boilers for Engines No 2017-
for working pressure of 100 lbs per square inch

All material of Steel except tubes, nuts & palms
all holes drilled in place where practicable

Scale 1 inch = 1 foot

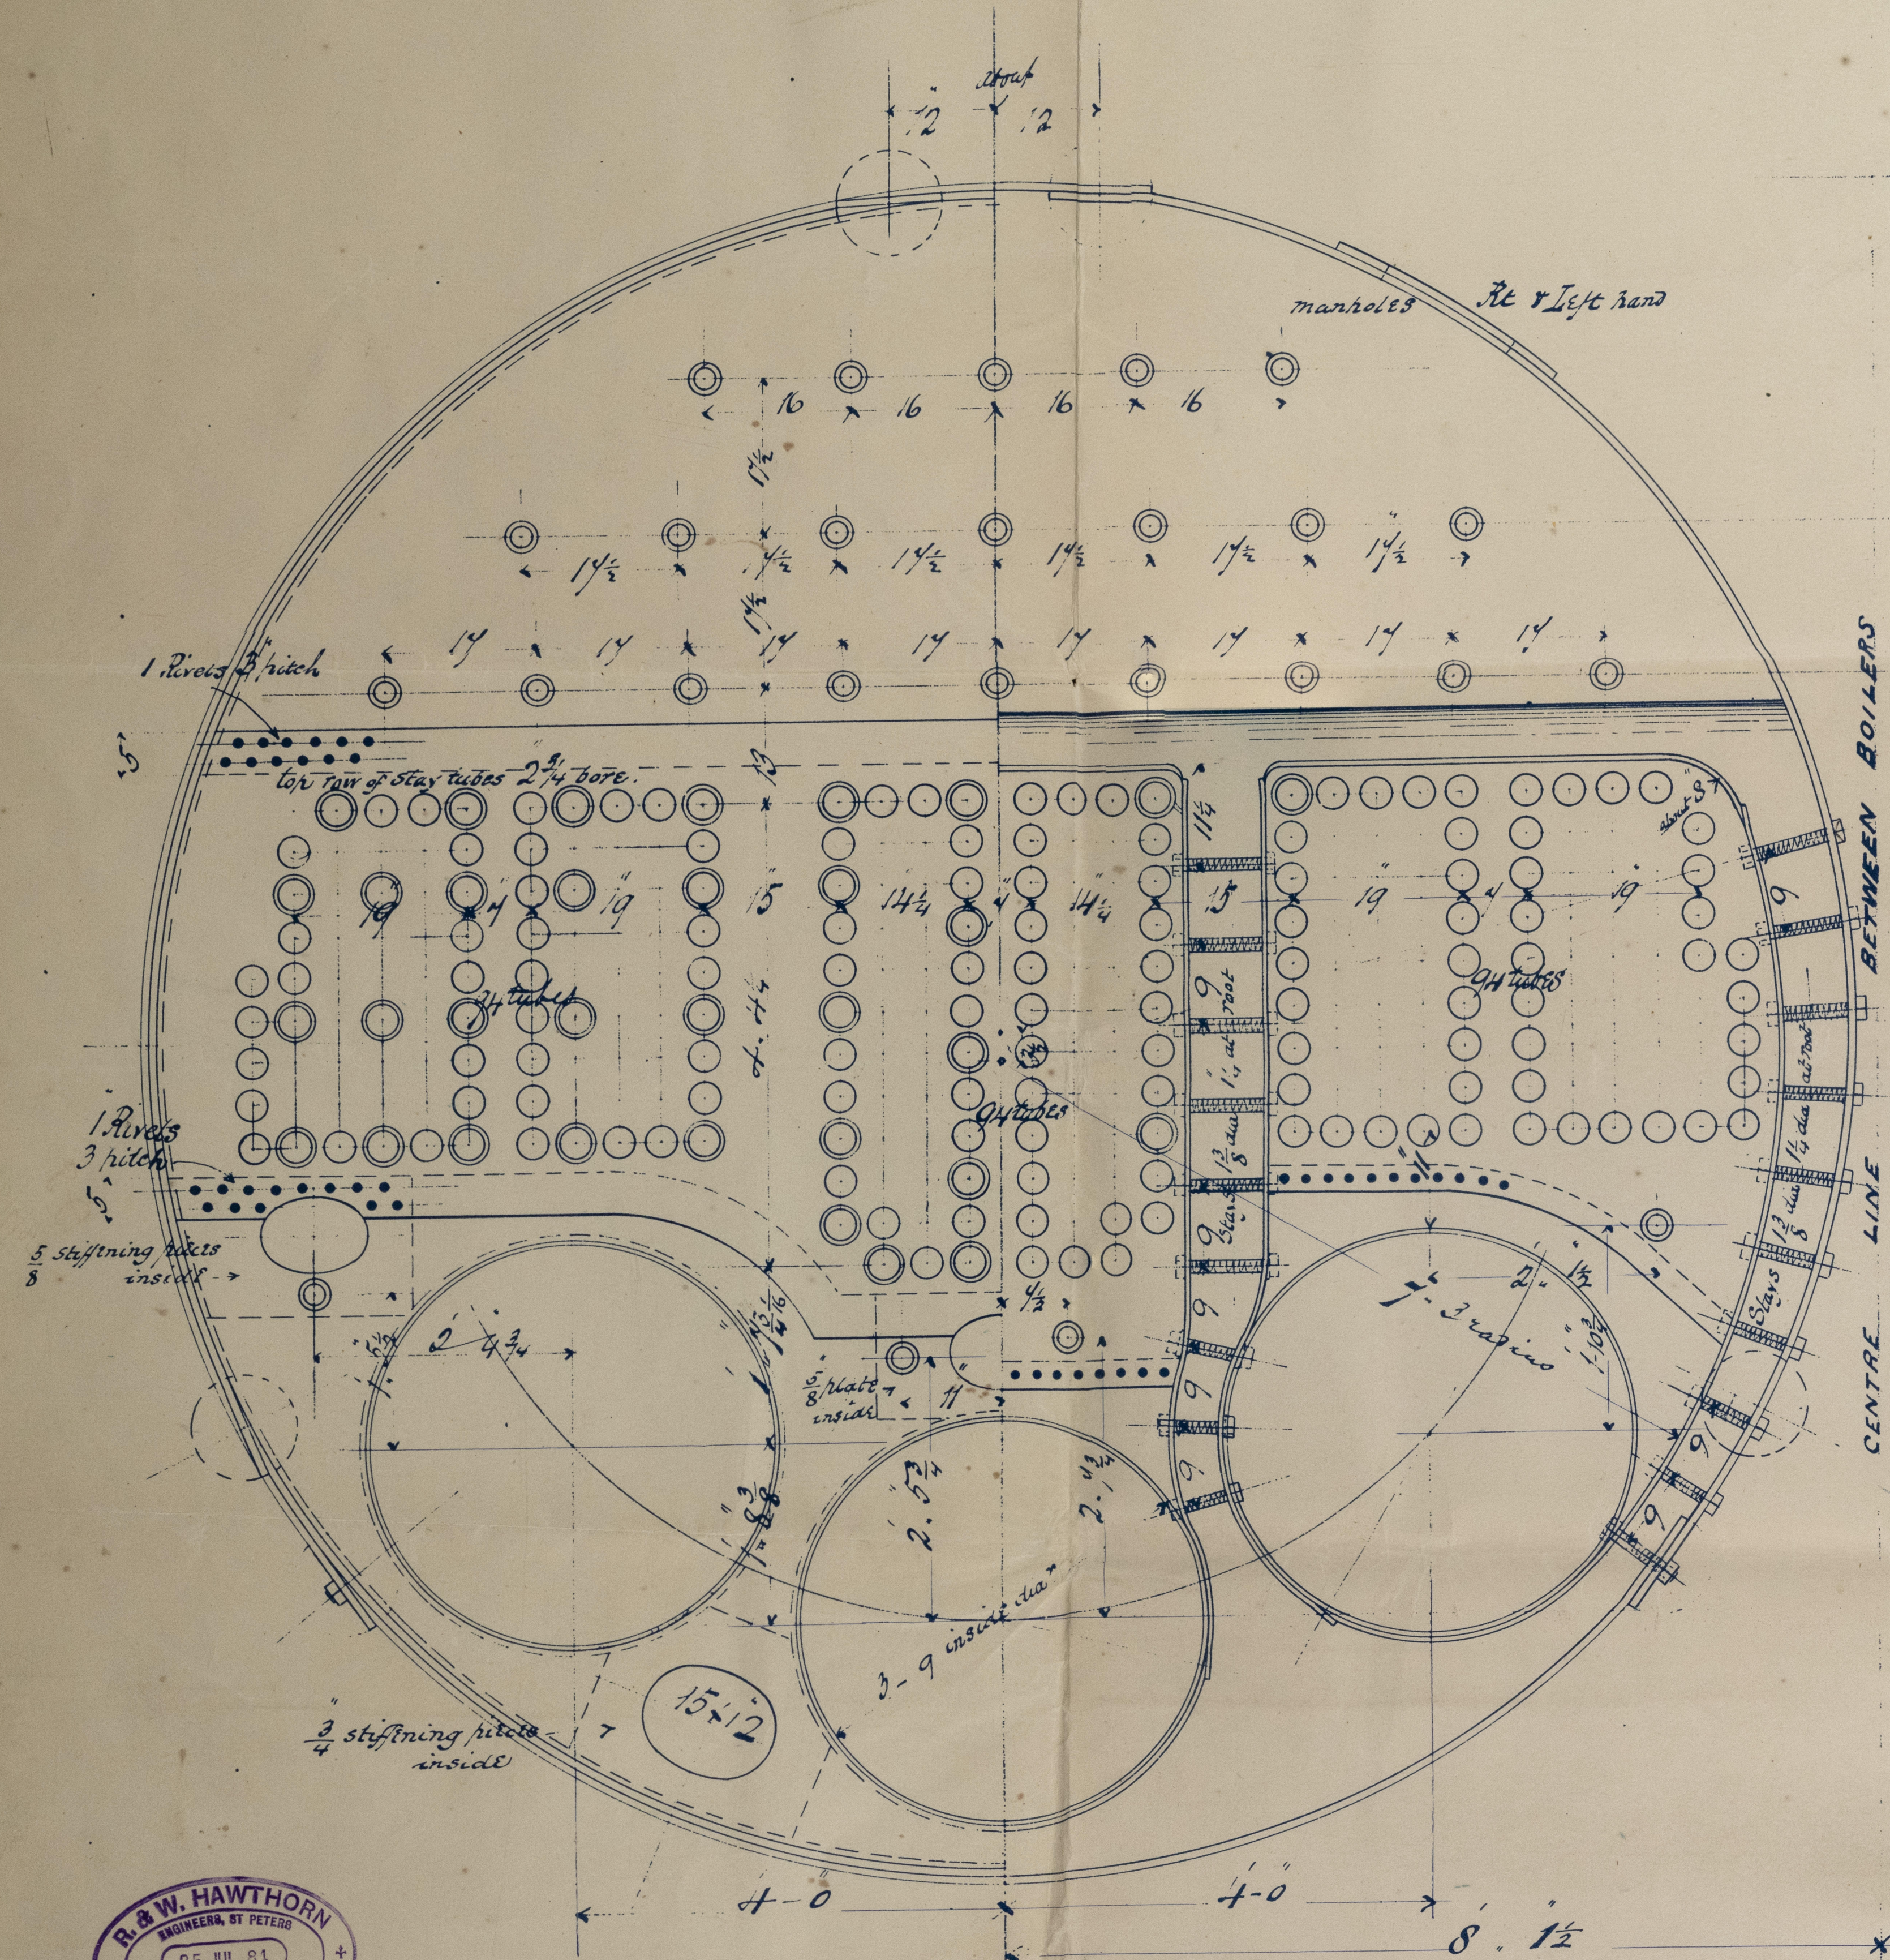

NWC793-0002

Swan & Montess
no 18

S.S. "Derbighshire"
Nwe. Report No. 18225



© 2021

Lloyd's Register
Foundation