
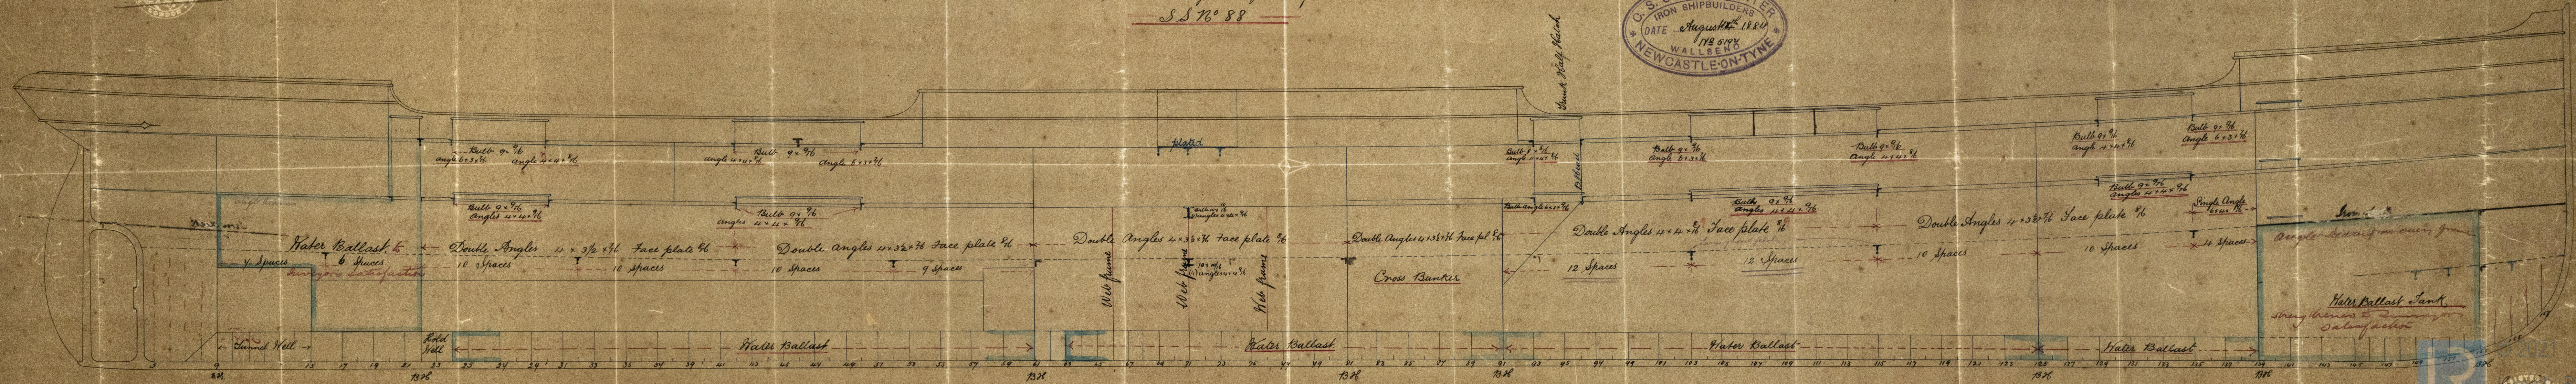


26/8/84

Sketch Showing Arrangement of Hold Beams &c

SS No 88

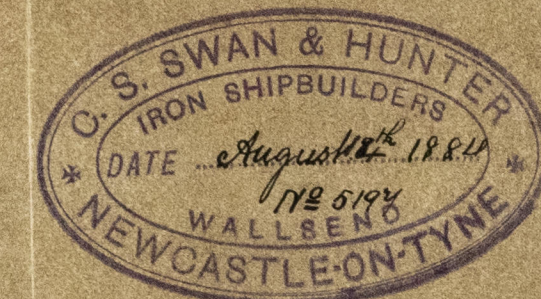

NW 6793-0003