

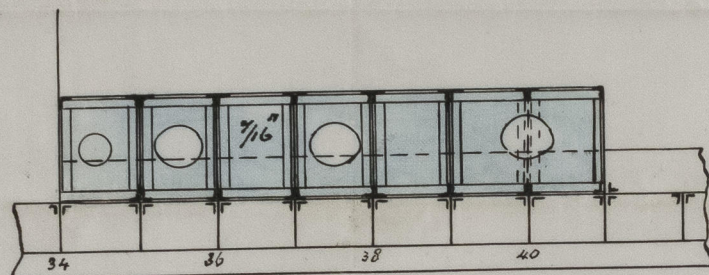
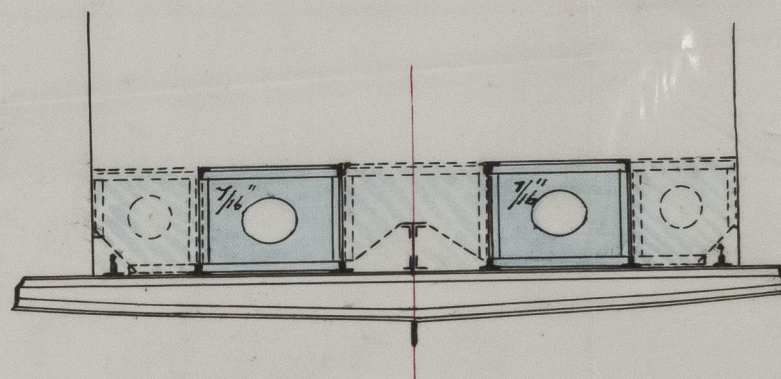


S.S. "Edendale" Nwc. Report No. 18532

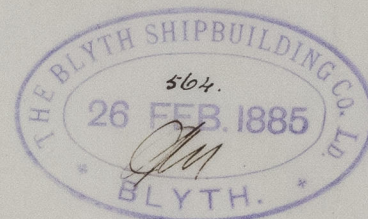

— S.S. N<sup>o</sup> 58. —  
— PLAN OF ENGINE SEATING. —  
— SCALE  $\frac{1}{4}$ " = 1 FOOT. —

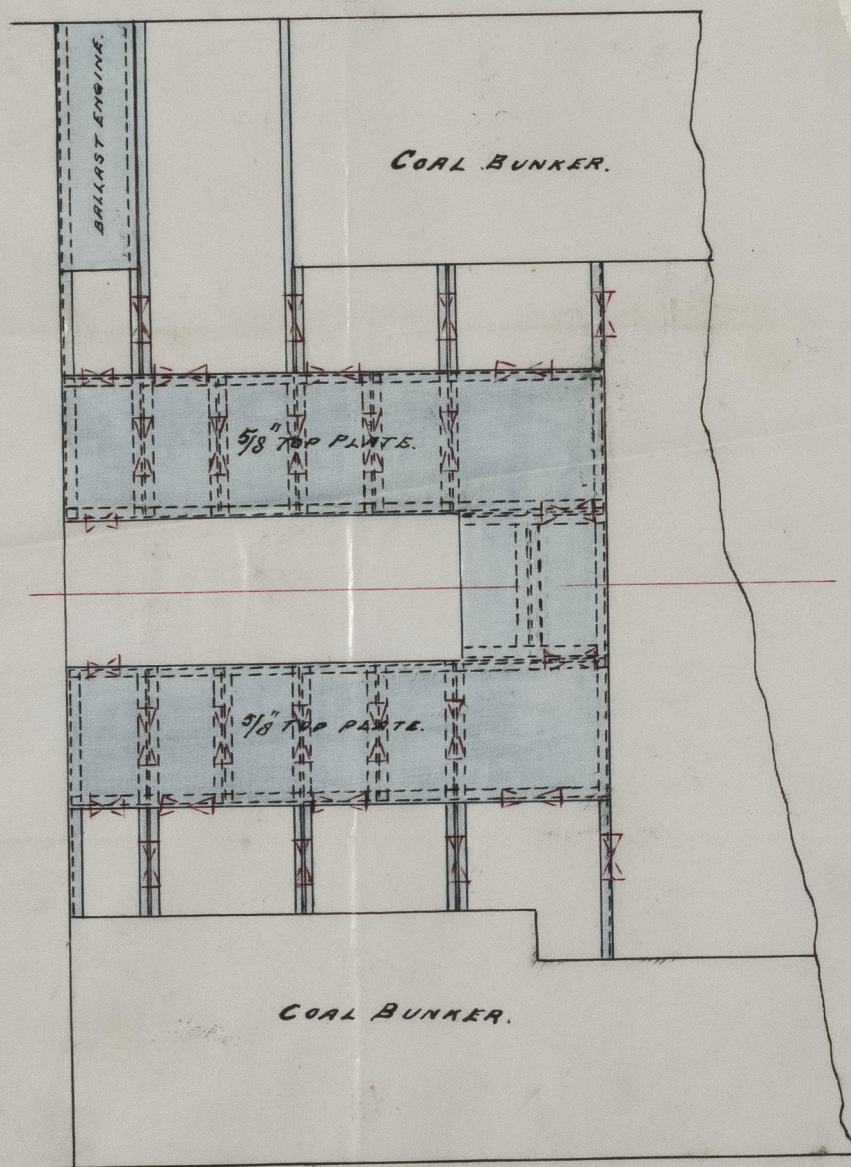

ENGINE SEAT ANGLES  $3 \times 3 \times \frac{7}{16}$ "  
CONNECTIONS TO FLOORS  $3 \times 2\frac{1}{2} \times \frac{5}{16}$ "

27/2/85  
Nwc.

© 2021 213



Lloyd's Register  
Foundation