


LOYD'S REGISTER OF SHIPPING
RECEIVED
12 OCT. 85
LONDON

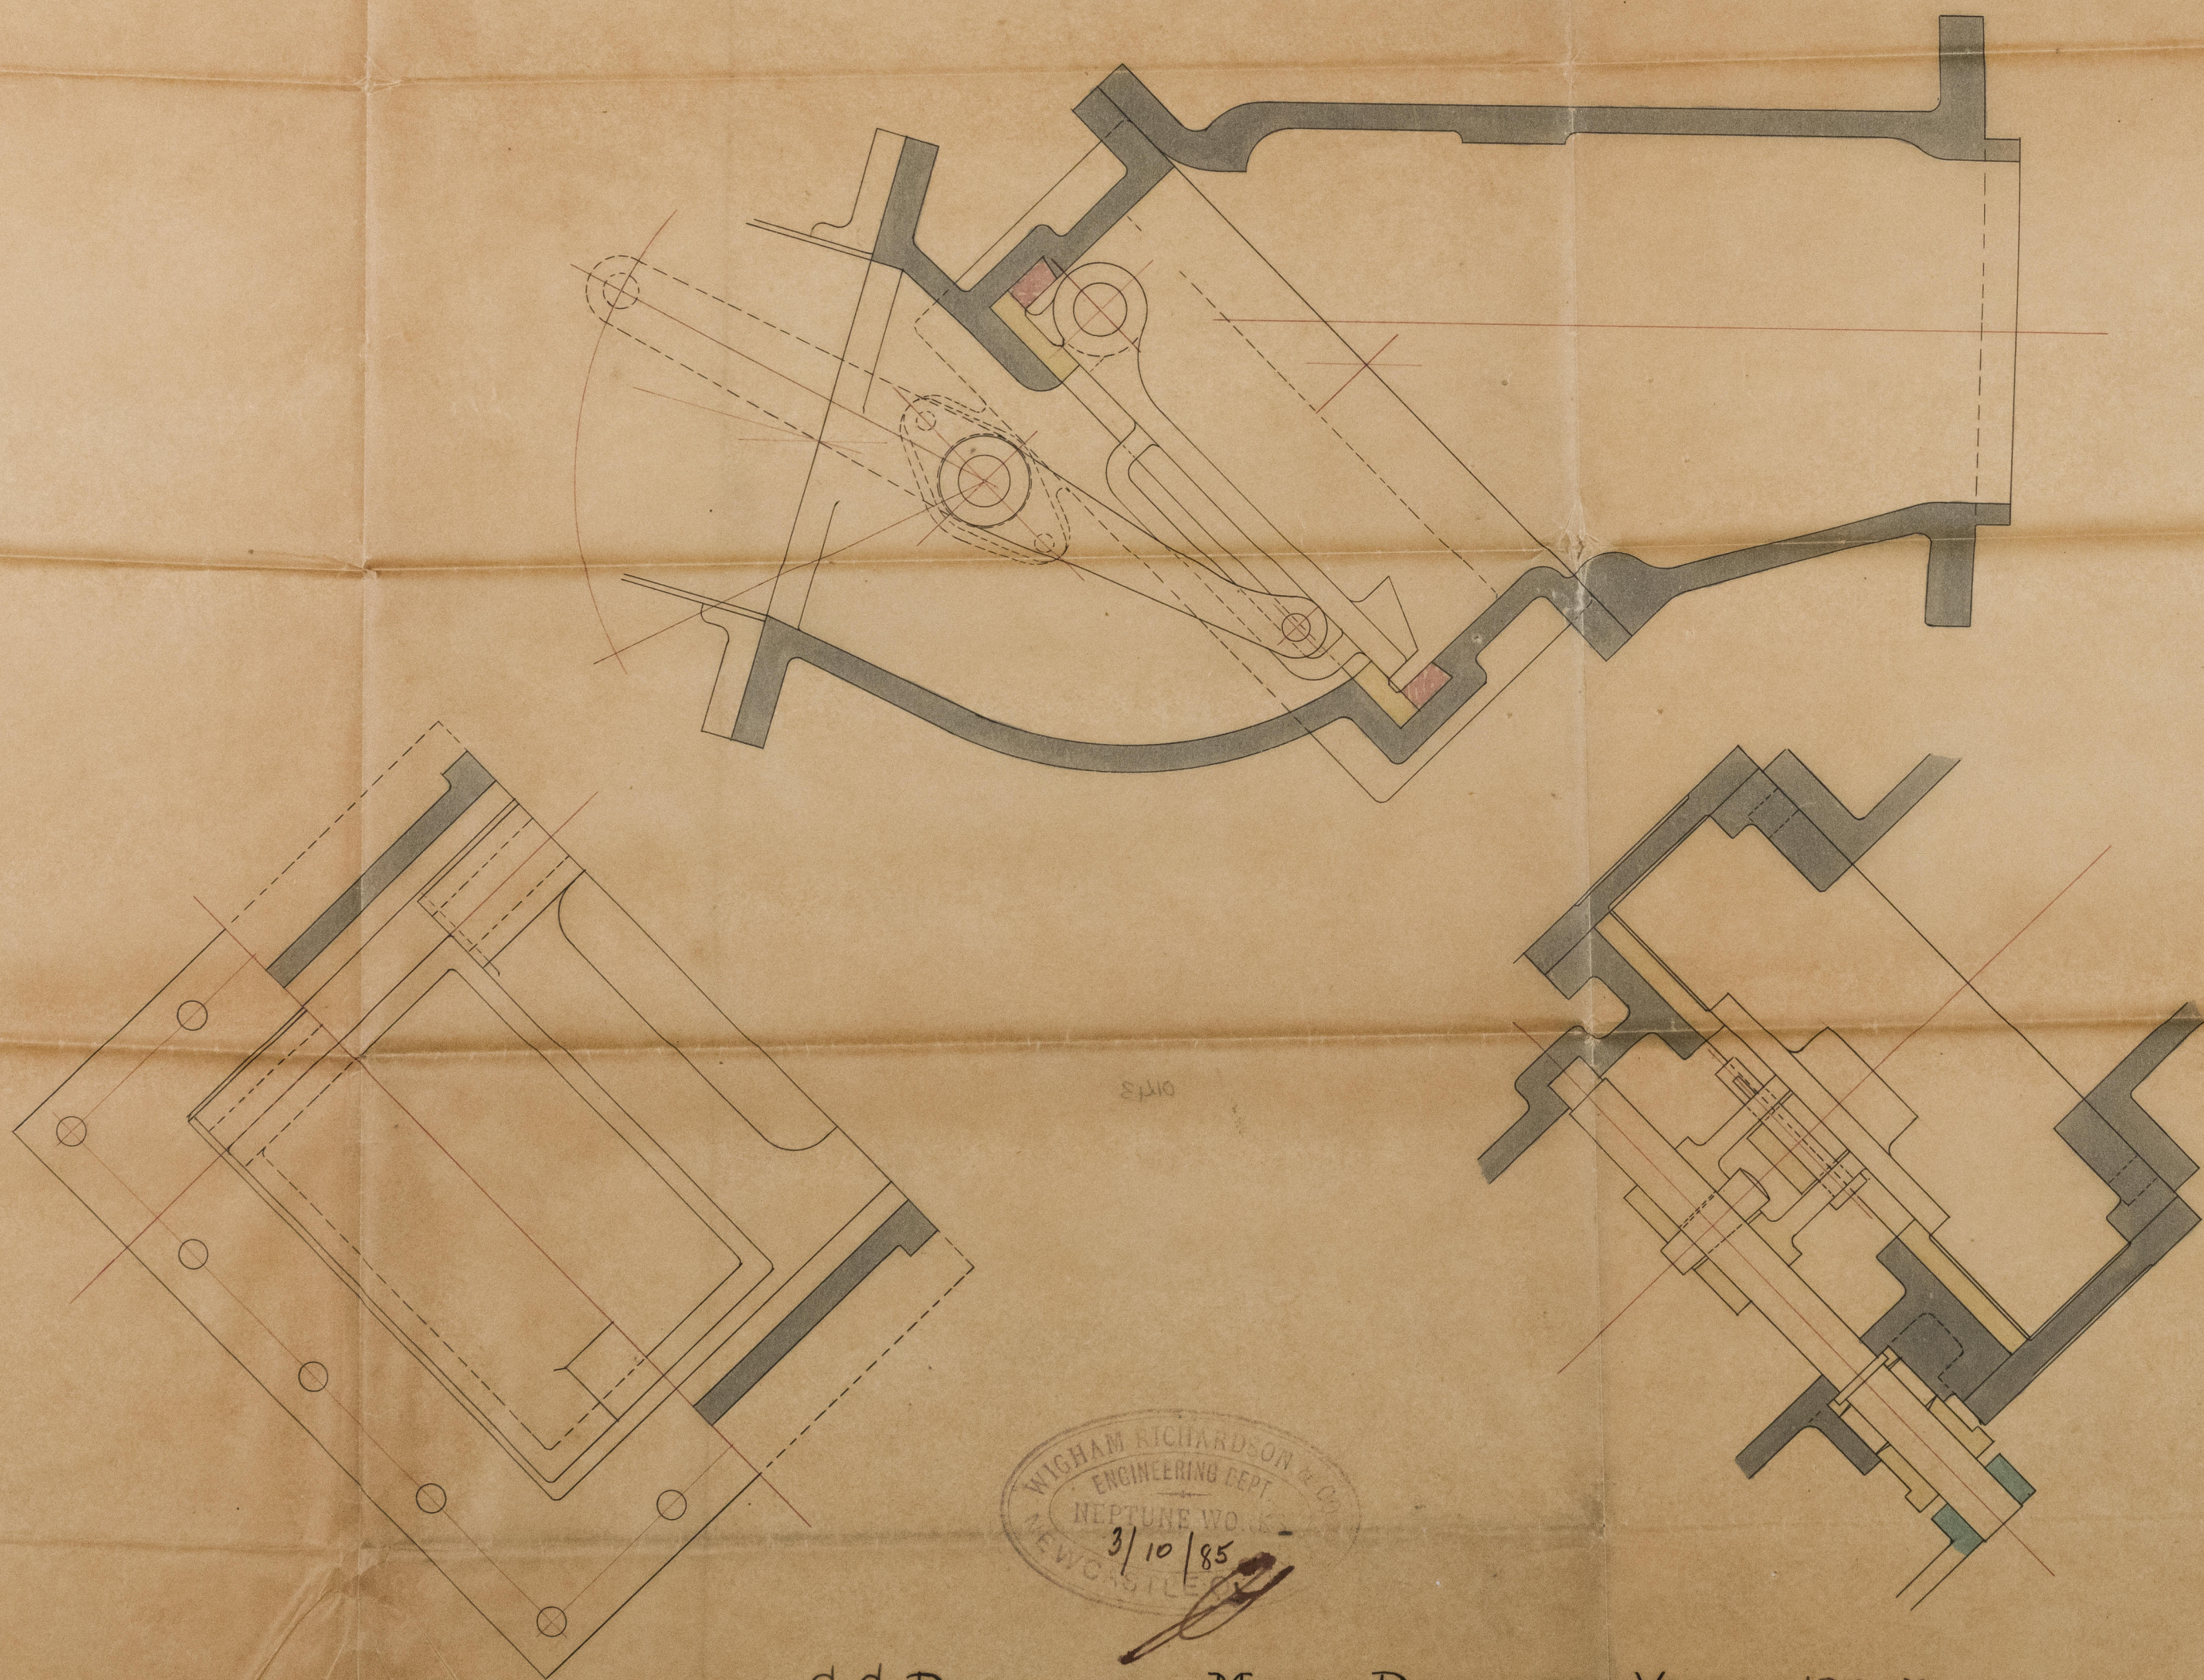

WICHAM RICHARDSON & CO.
ENGINEERING DEPT.
NEPTUNE WORKS
NEWCASTLE
3/10/85

S.S. BUCCANEER. MAIN DISCHARGE VALVE. 192-3.
SCALE 3 INCHES = 1 FOOT.

Nwc. 18954.

— 11 —