


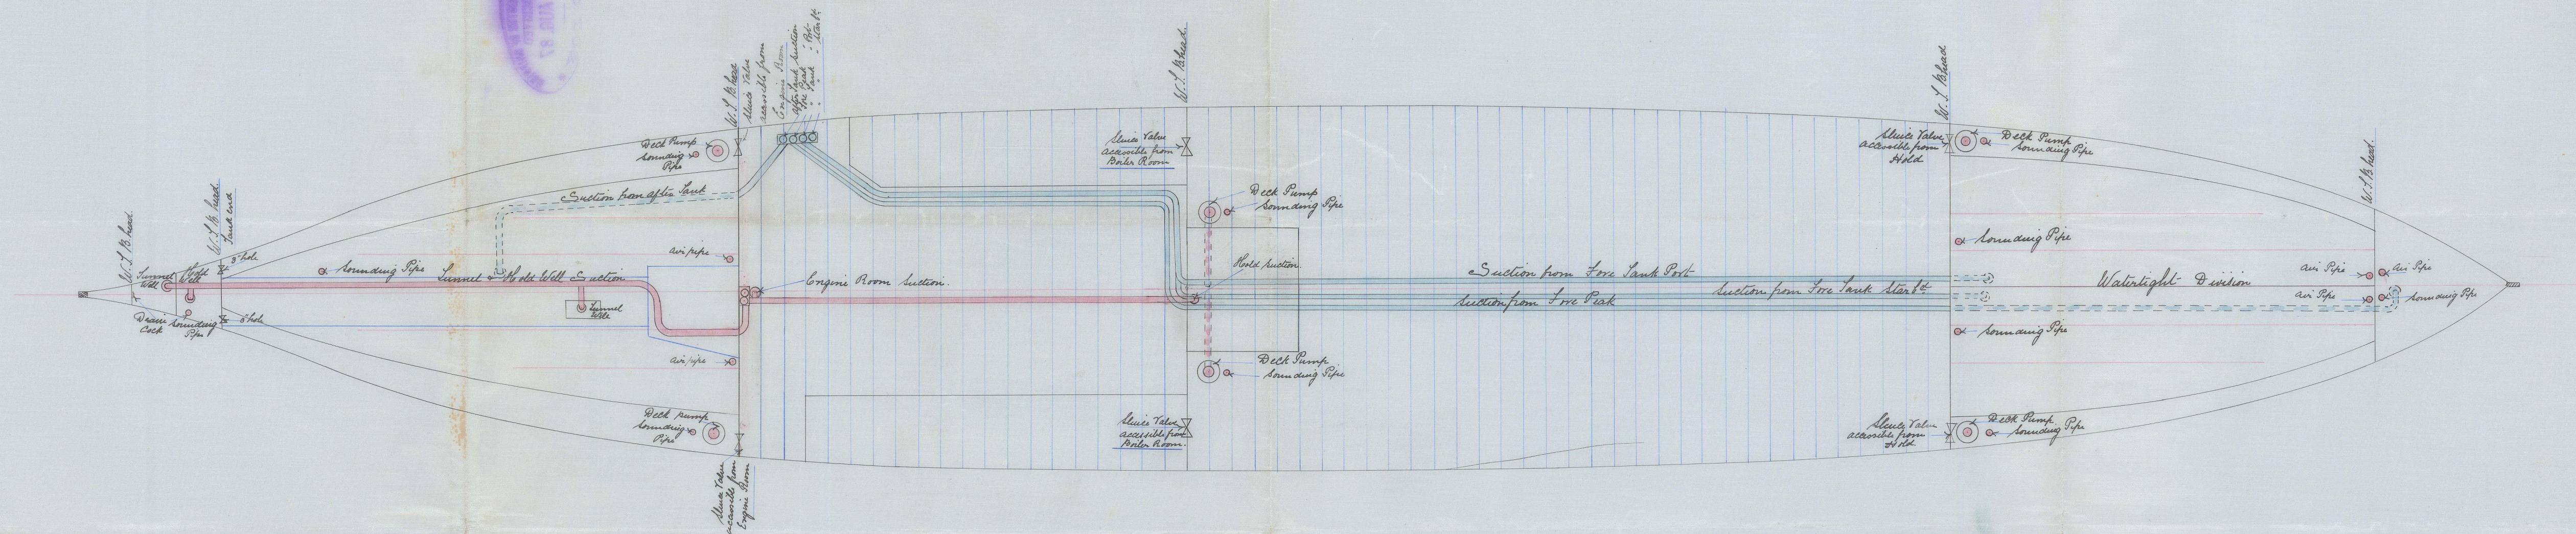

Lk: 28/4/87.


PUMPING ARRANGEMENT S.S. N° 582.

SCALE 1/8" = ONE FOOT.



M  
28-4-87



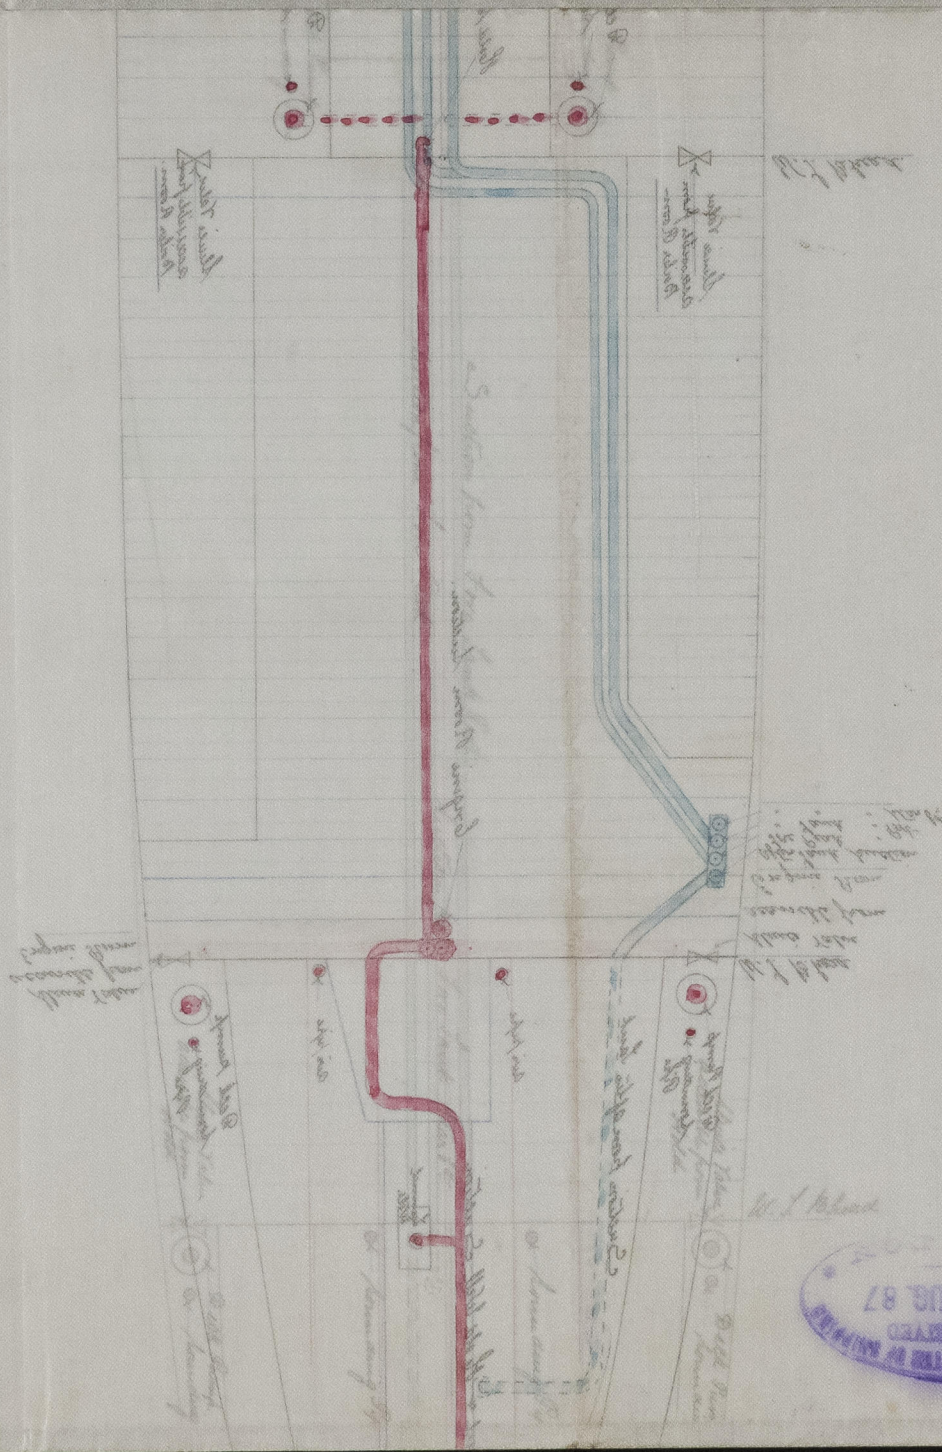

2007-08-01

LOWING VANCEMEN



© 2021  
Lloyd's Register  
Foundation