


A.

MIDSHIP SECTION

S.S. Freshire

Nº 105

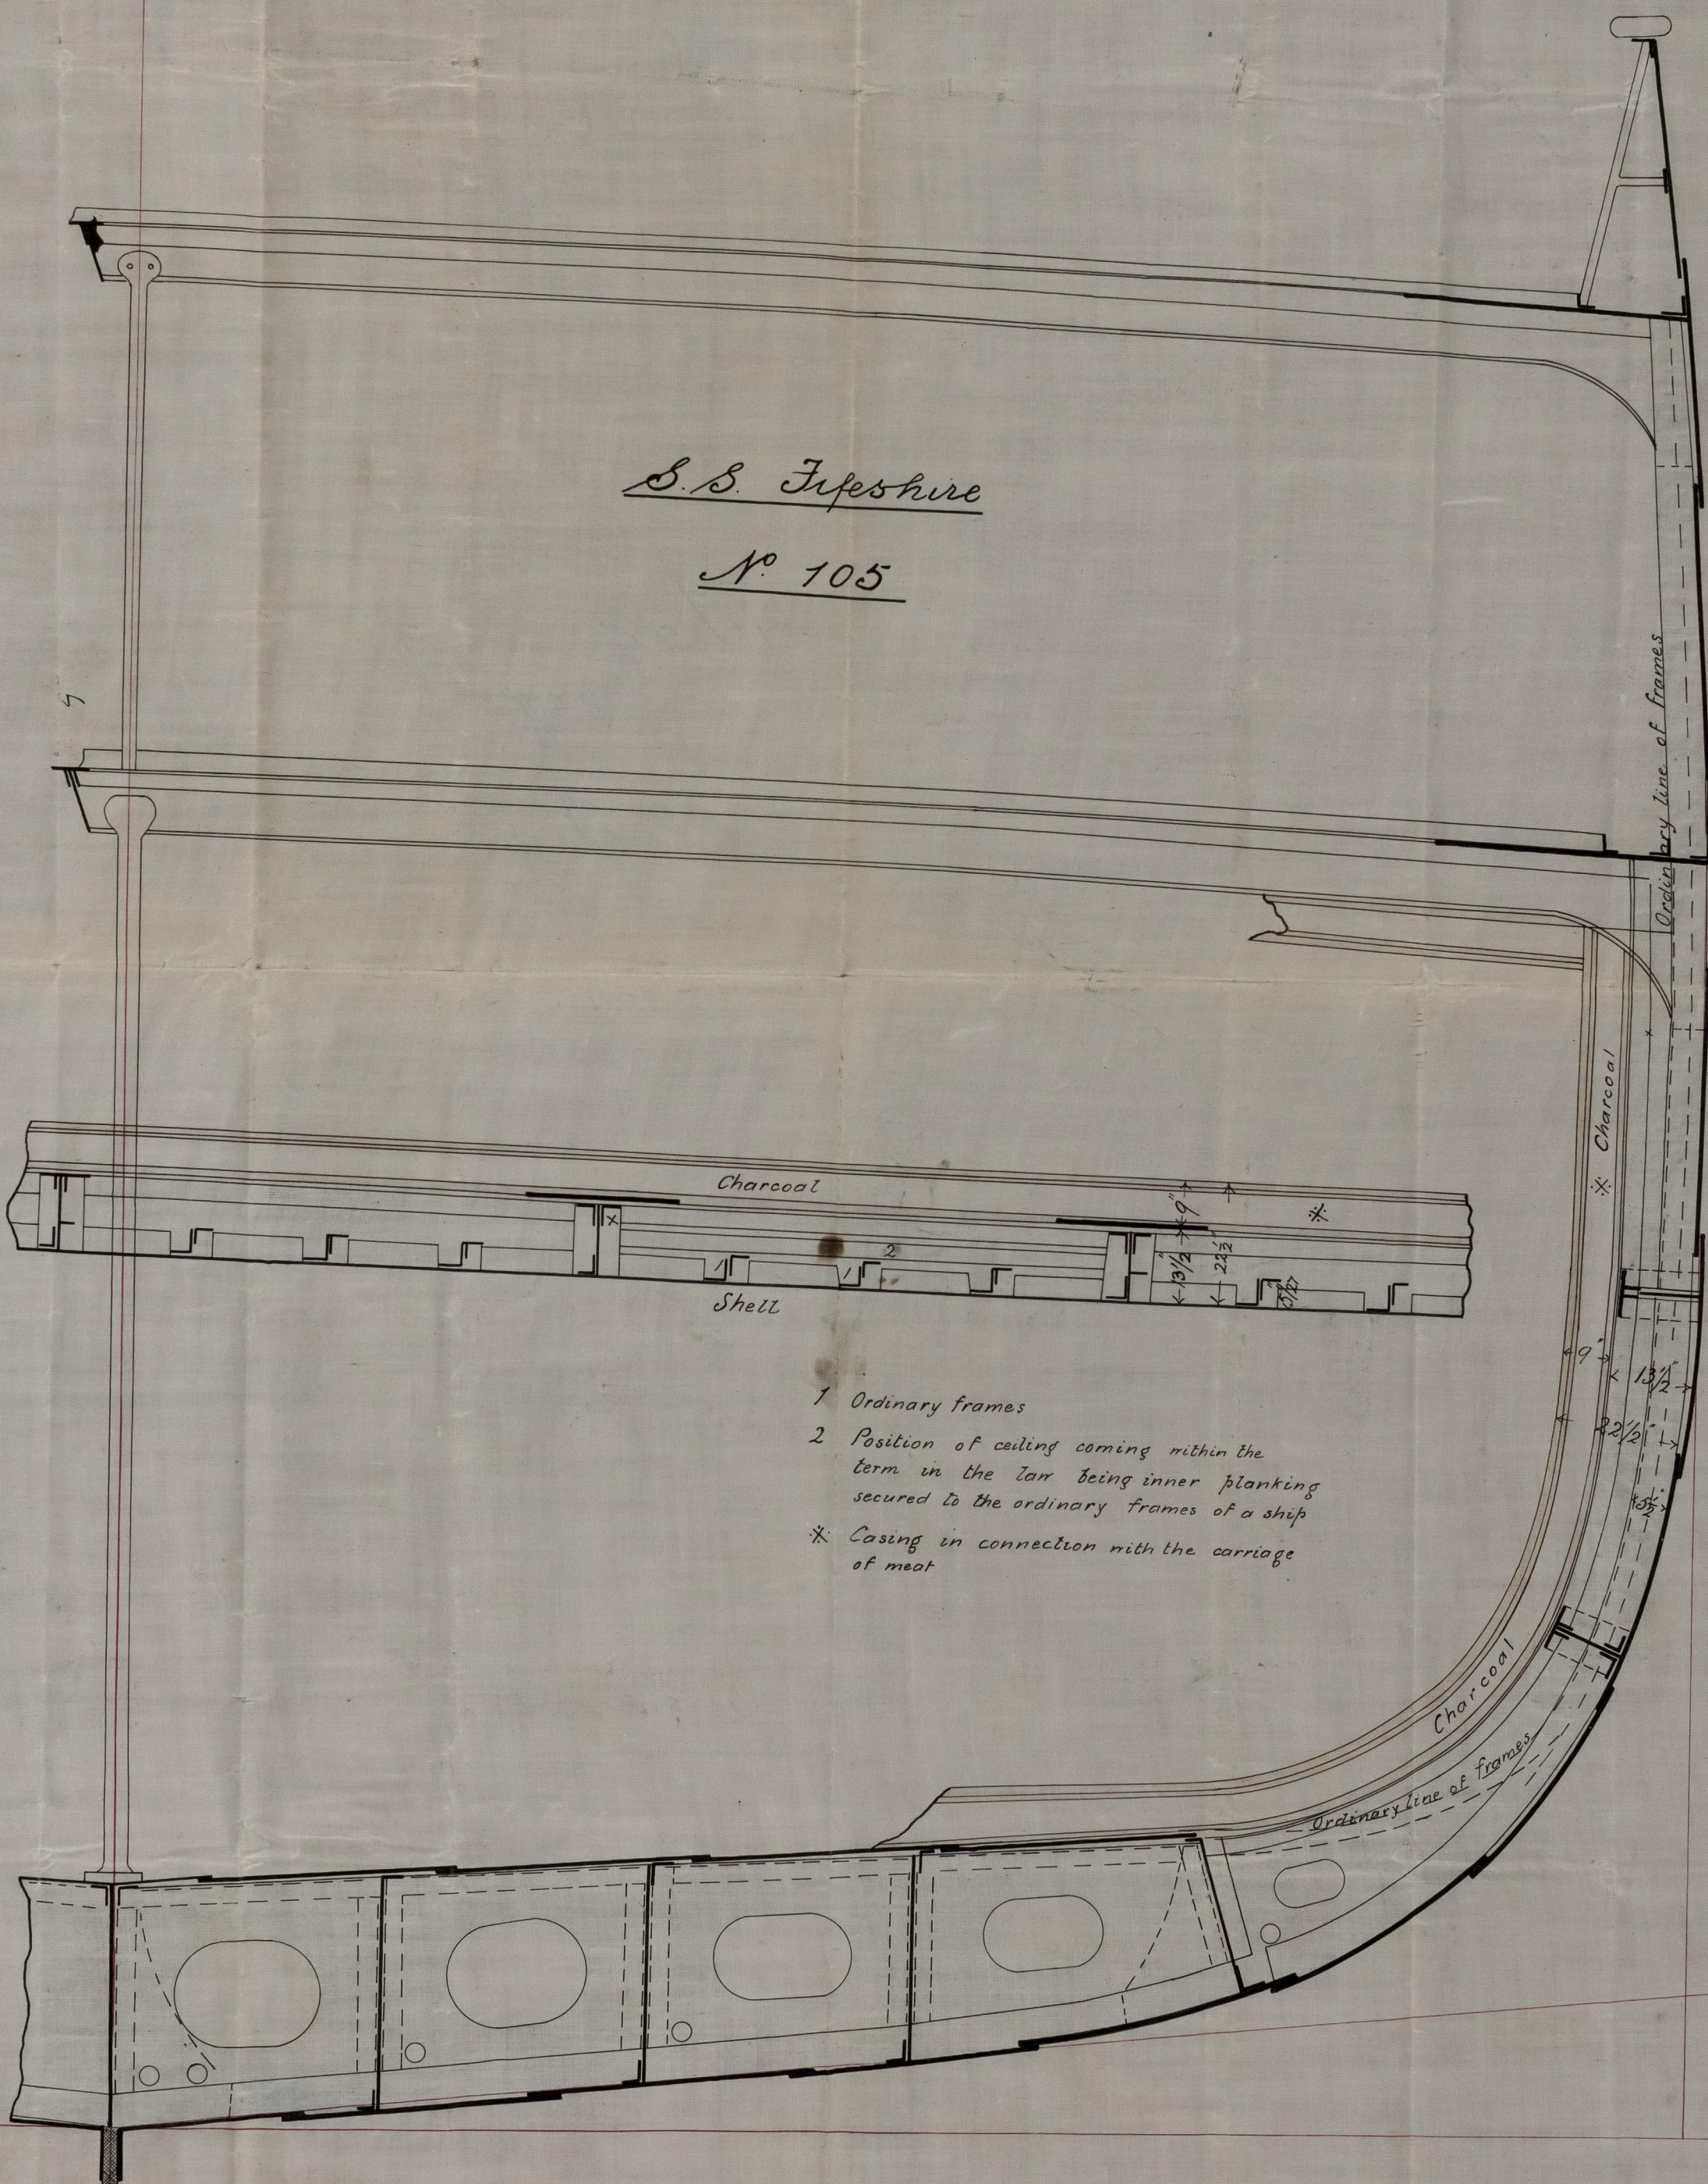



Fifeshire

Nov

20711

No 10

22 22



© 2021

Lloyd's Register  
Foundation

NW0798-0091