
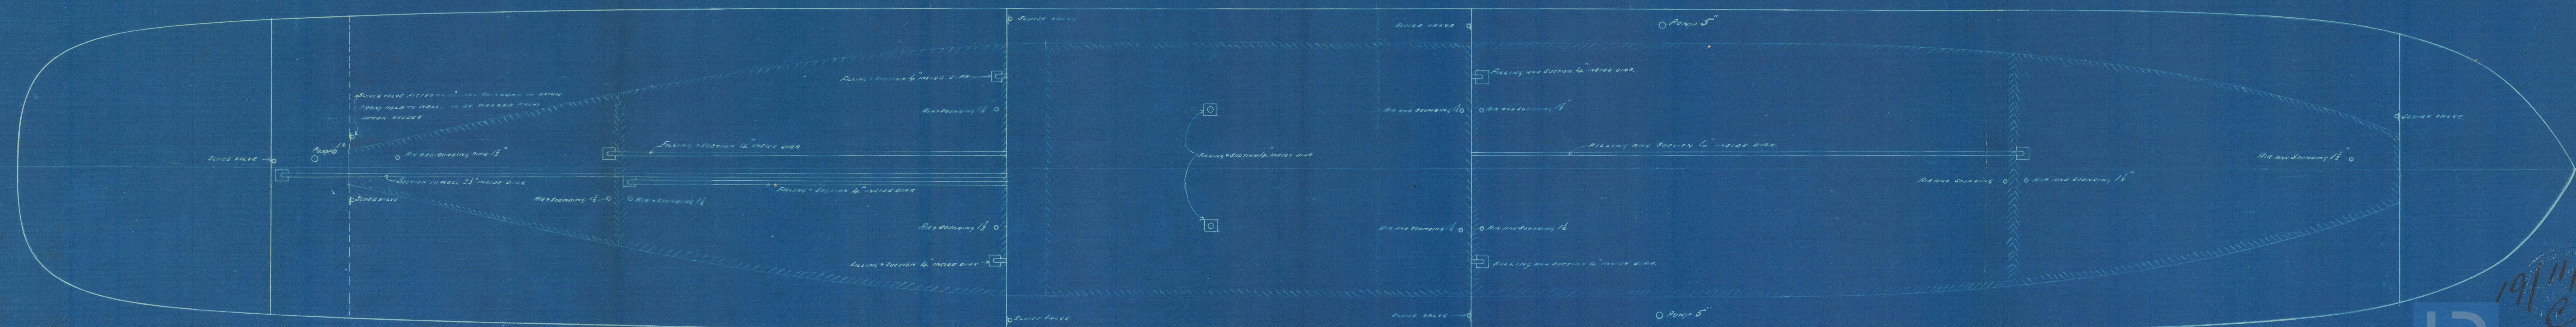


Sec. Sta. "Minnesota" No. 21215
PIPE PLAN S.S. No. 38.

SCALE 1/4" = 1 FOOT

Sta 2211/81

DP 2211/87

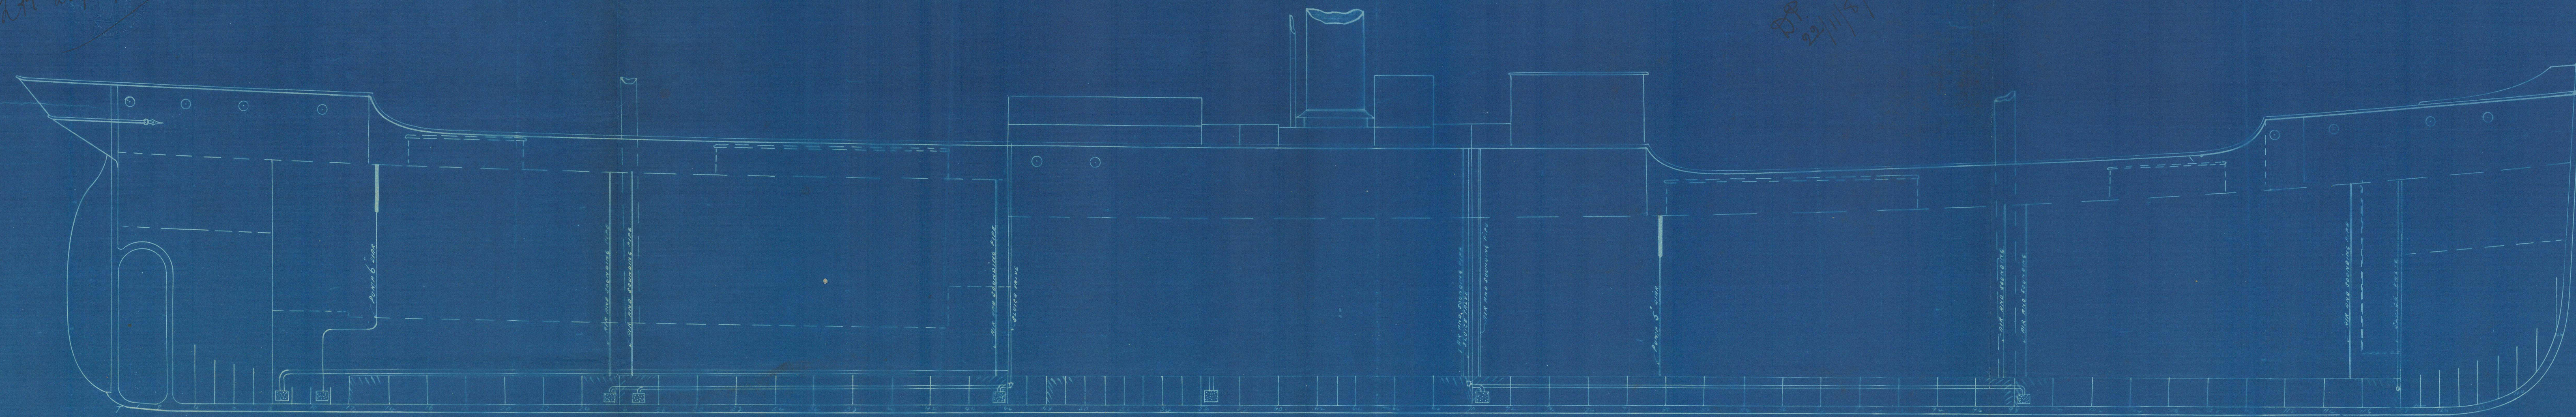



© 2021

Lloyd's Register
Foundation

NWC800-0081