



26/10/21



RIVETING FOR FRONT OF BOILERS.

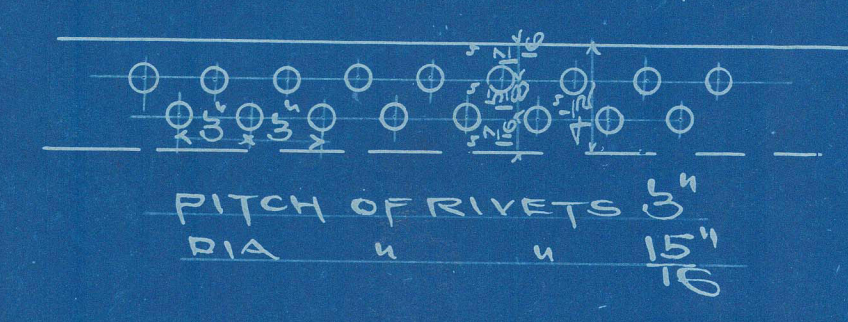


FURNACE MOUTH AND COMBUSTION CHAMBER

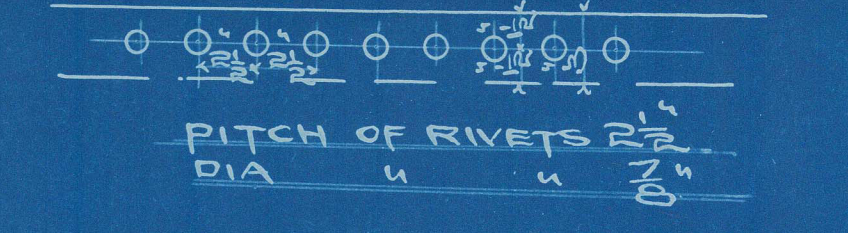




FURNACE BUTT STRAP.

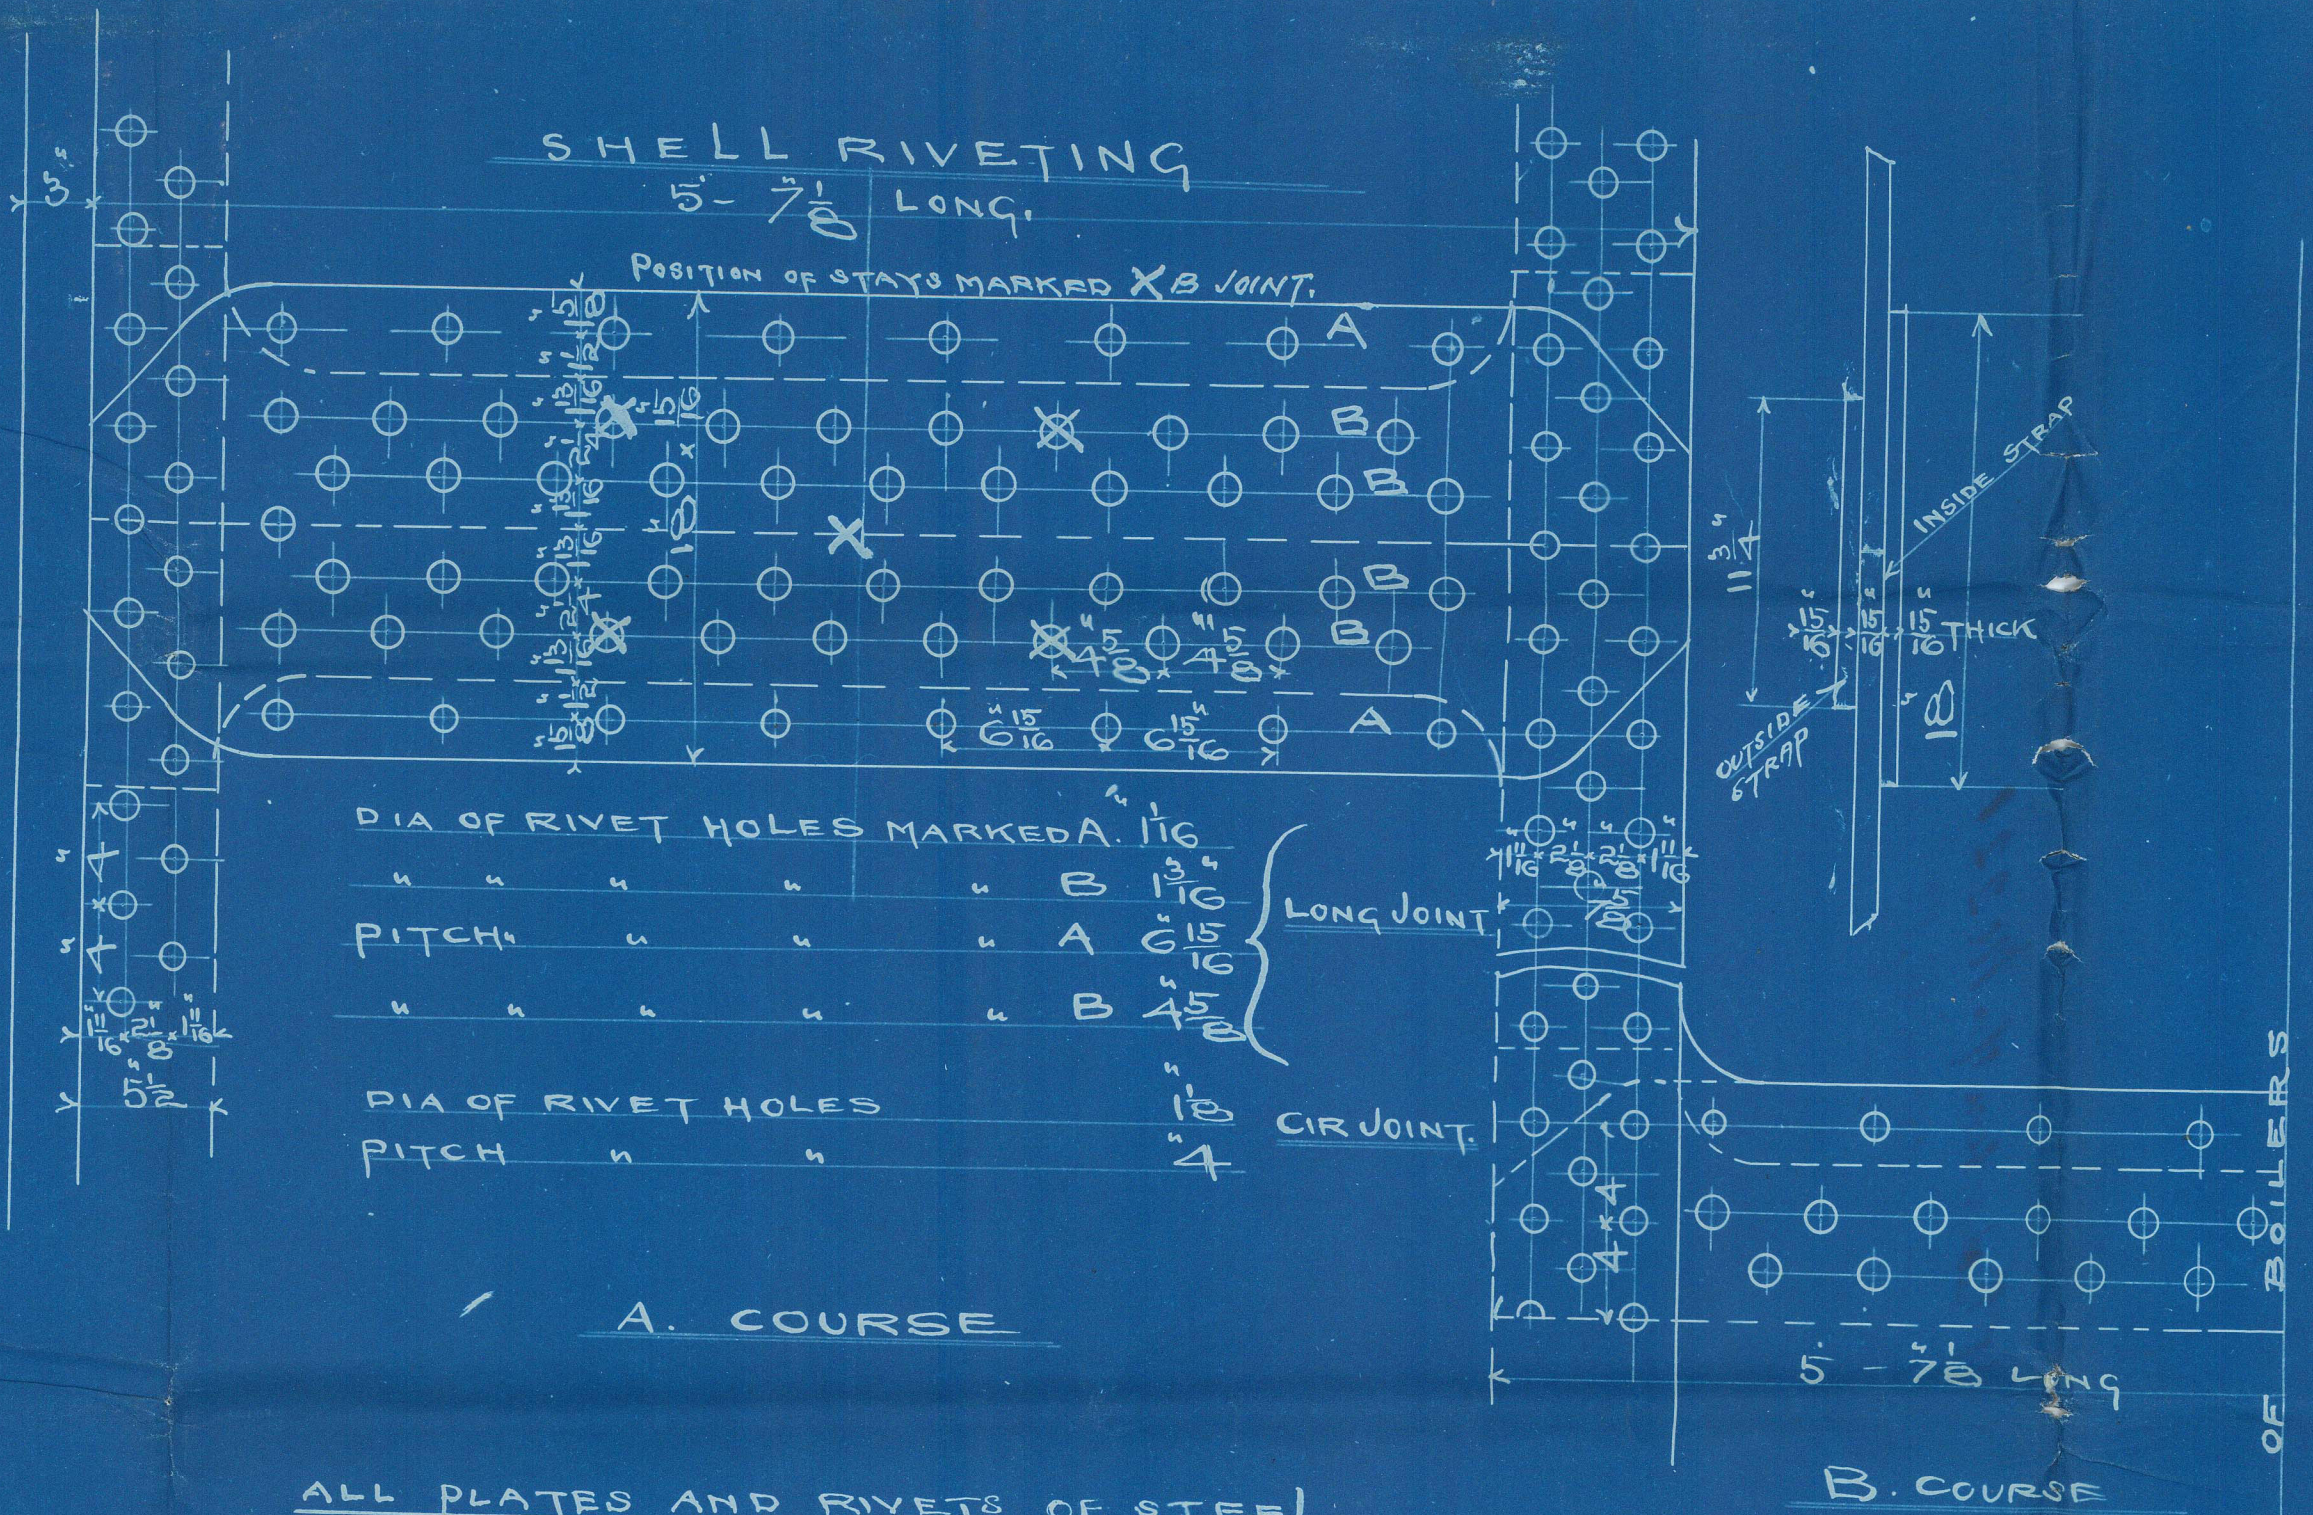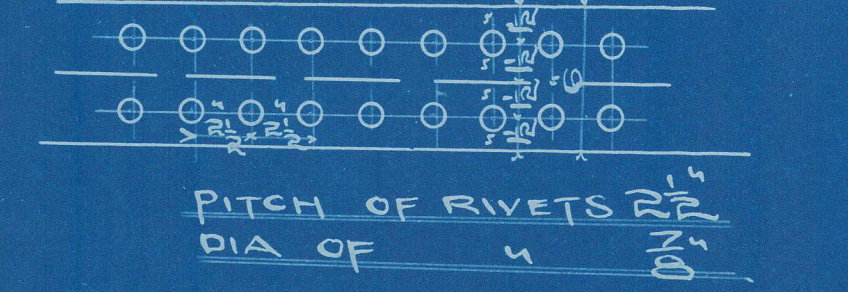

ALL PLATES AND RIVETS OF STEEL

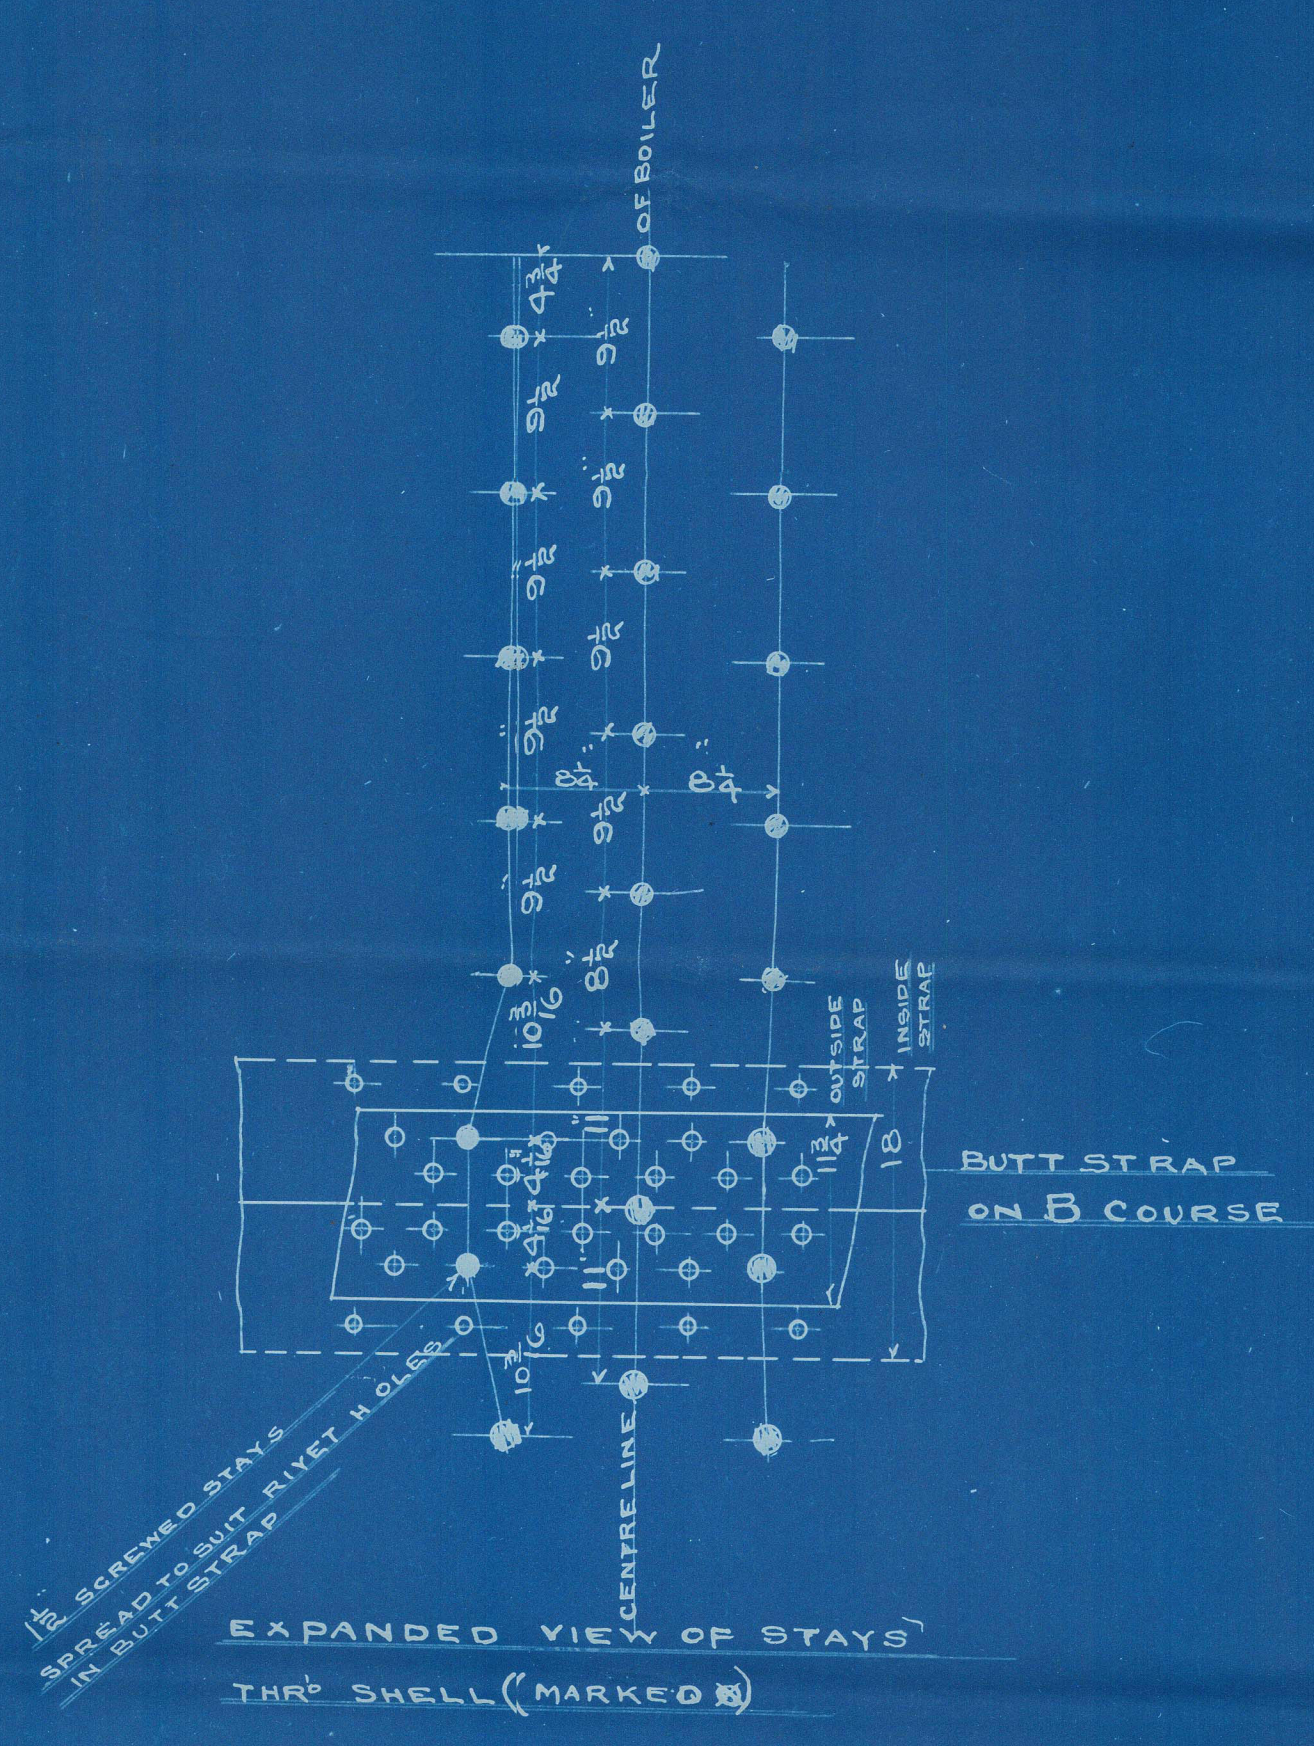

"Wilcannia"  
No. 21682

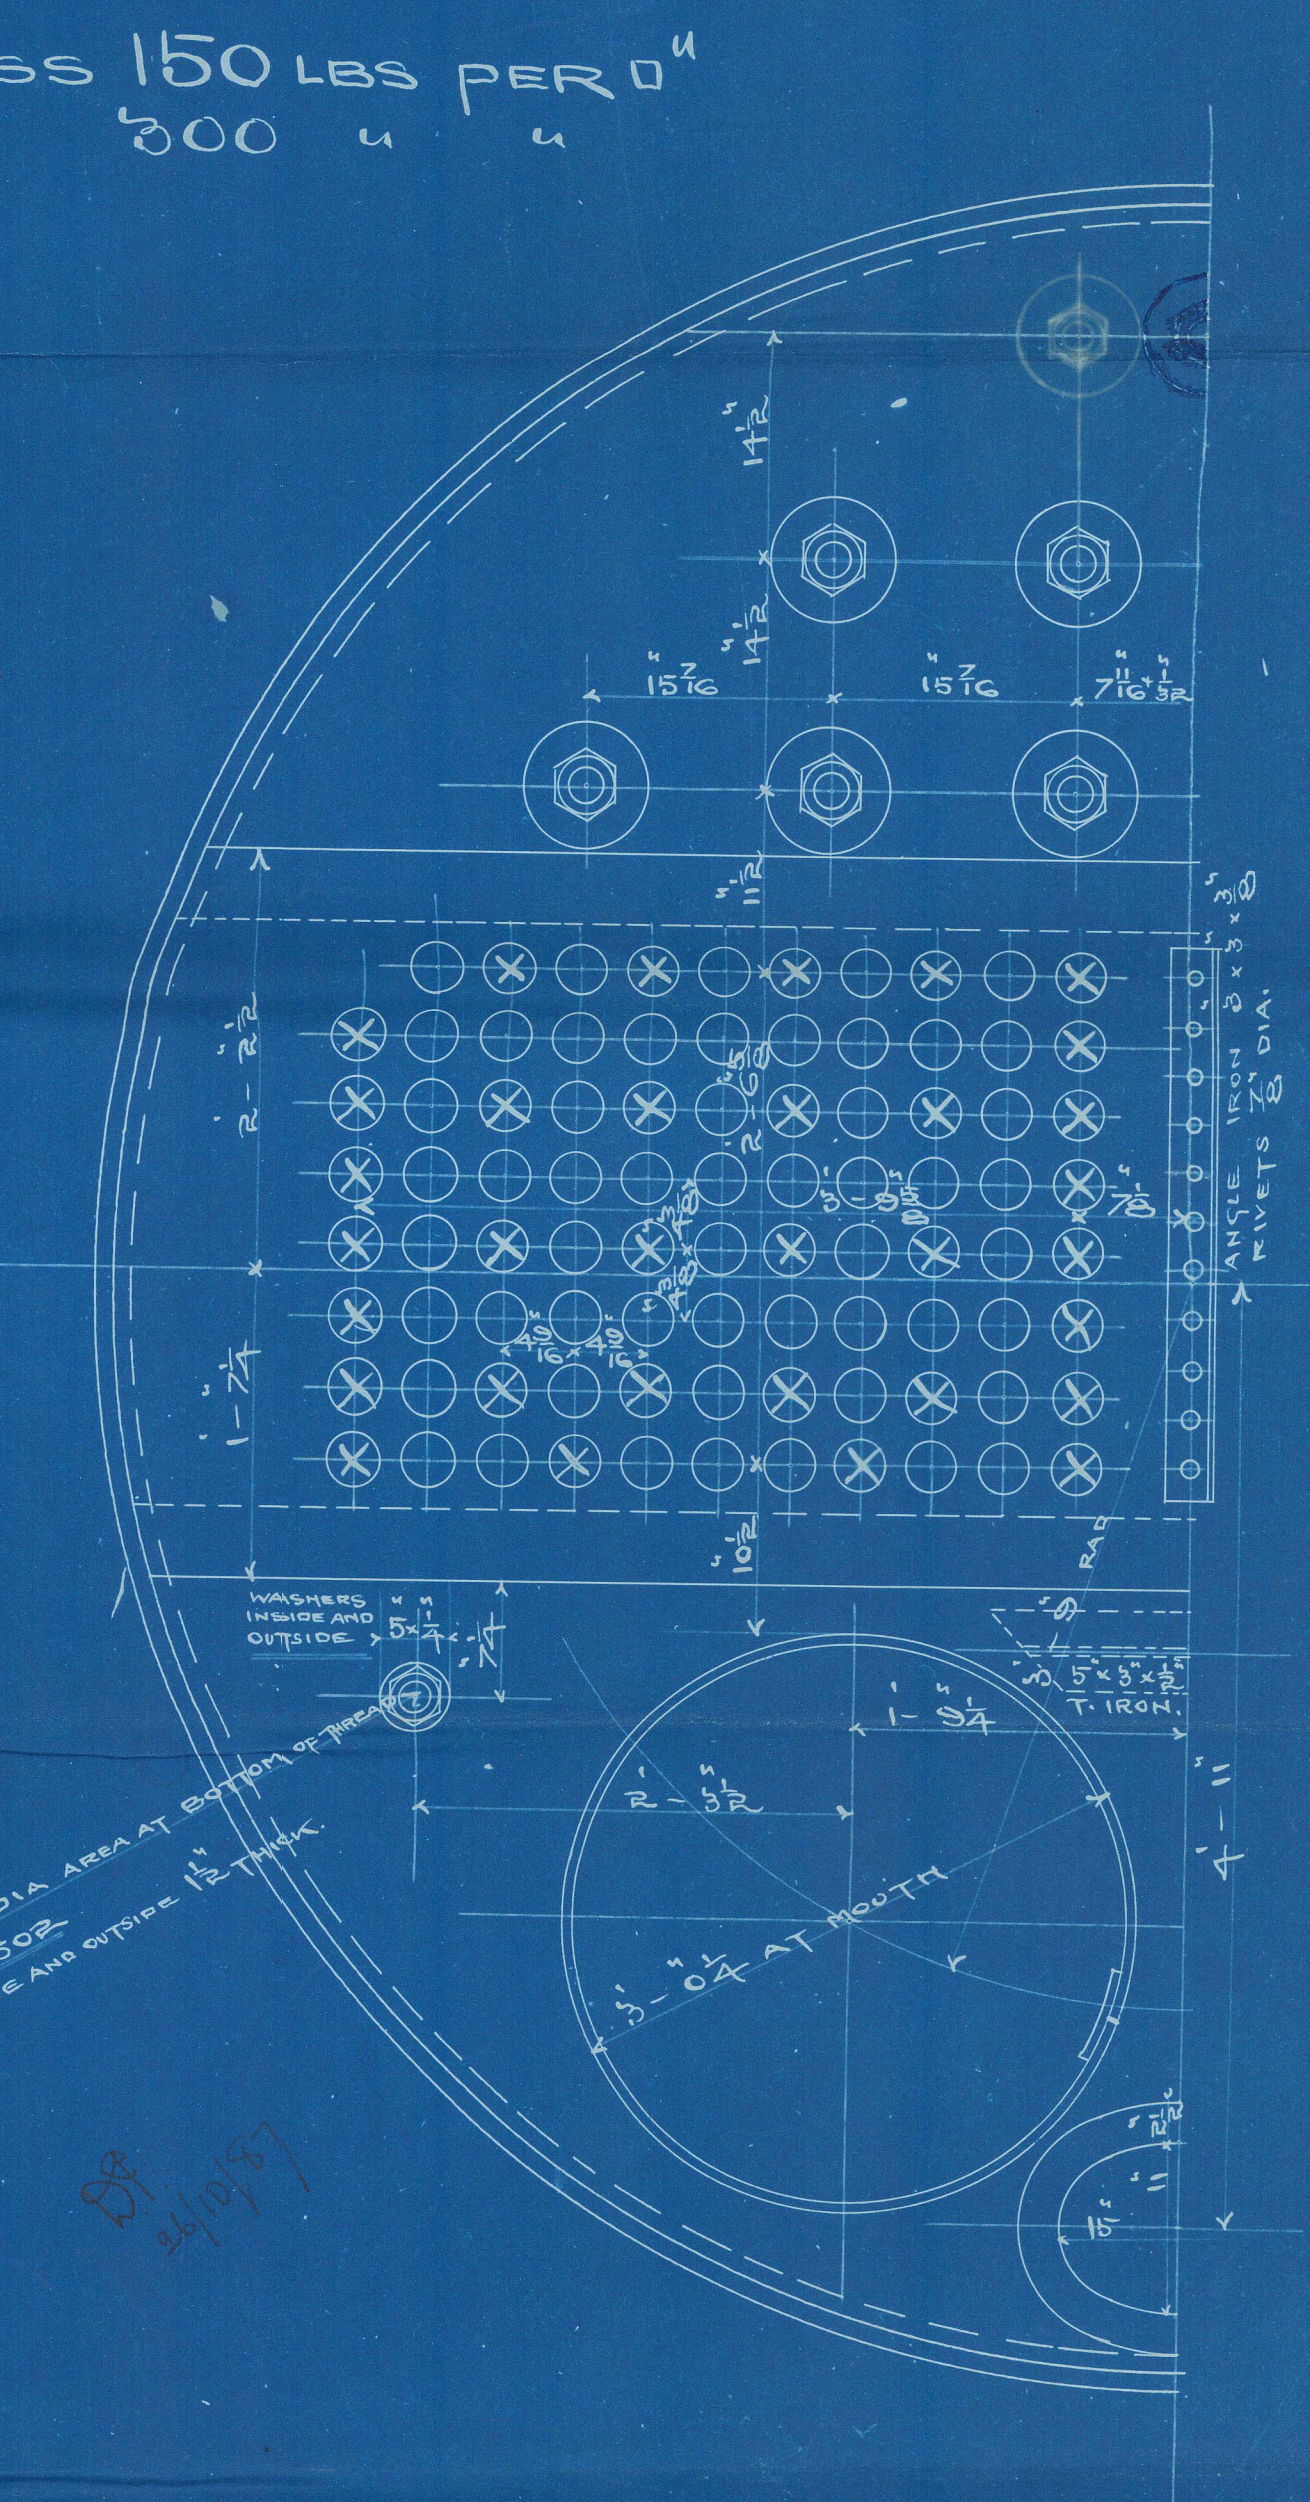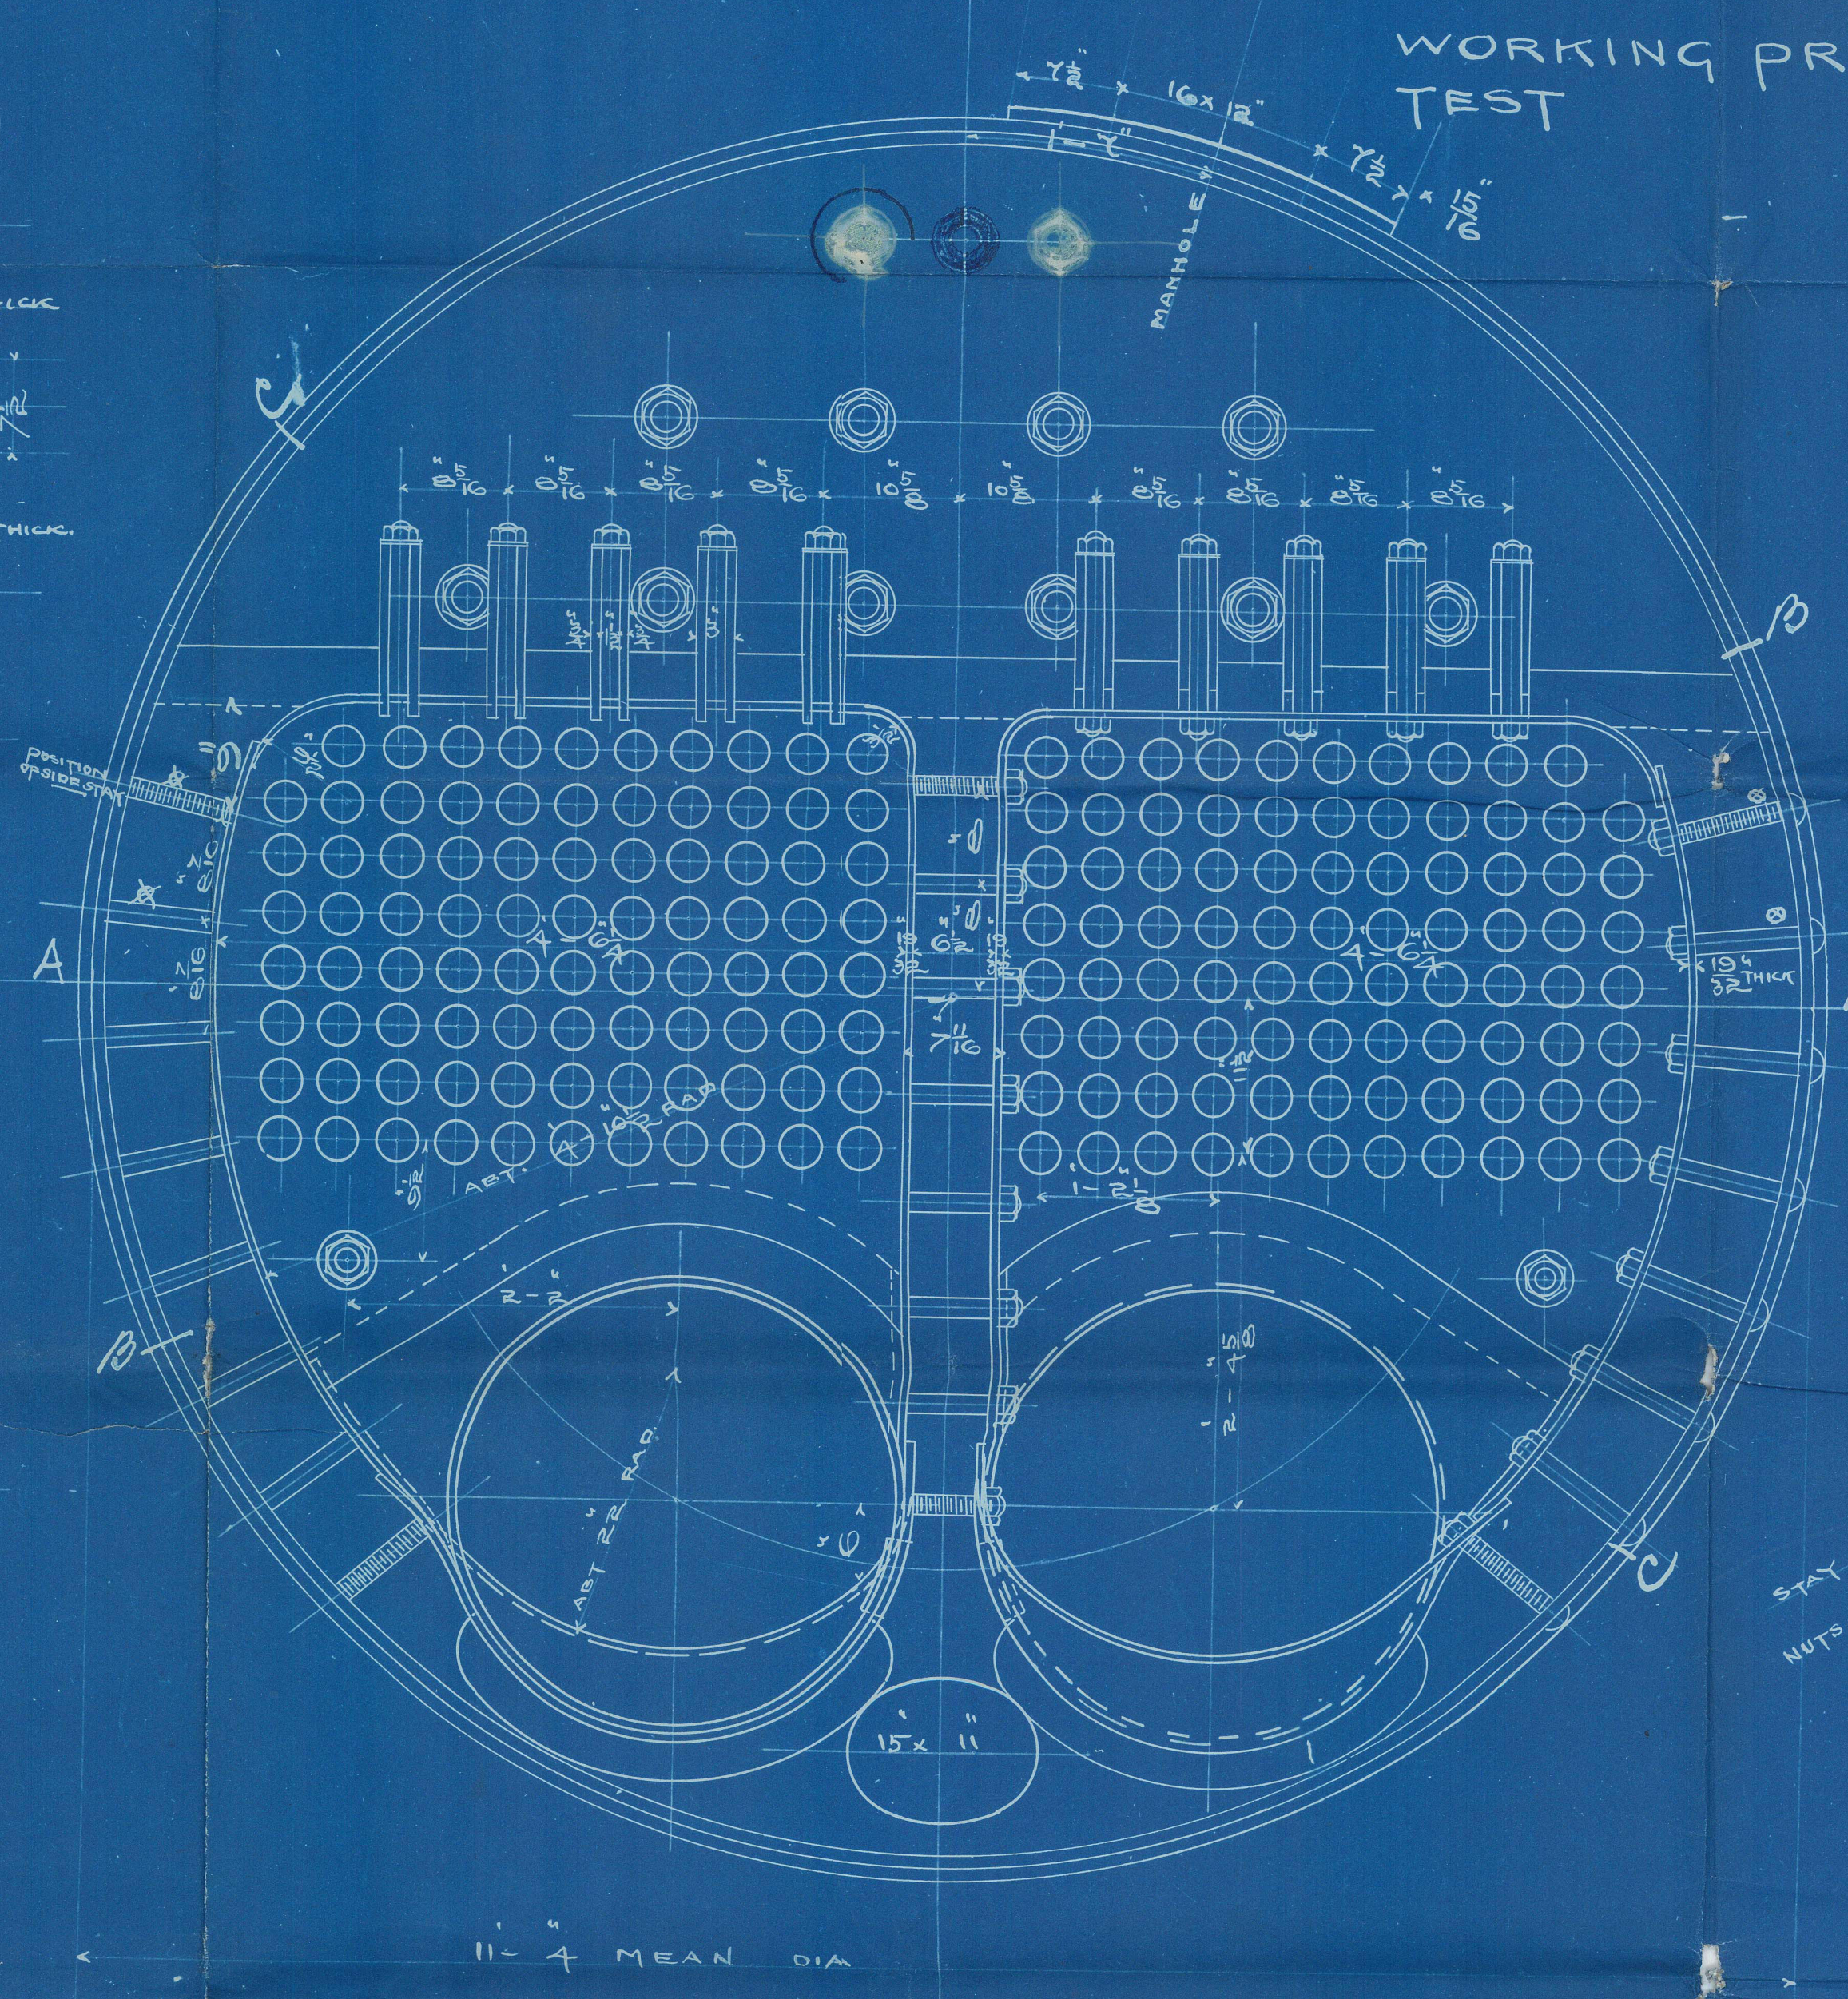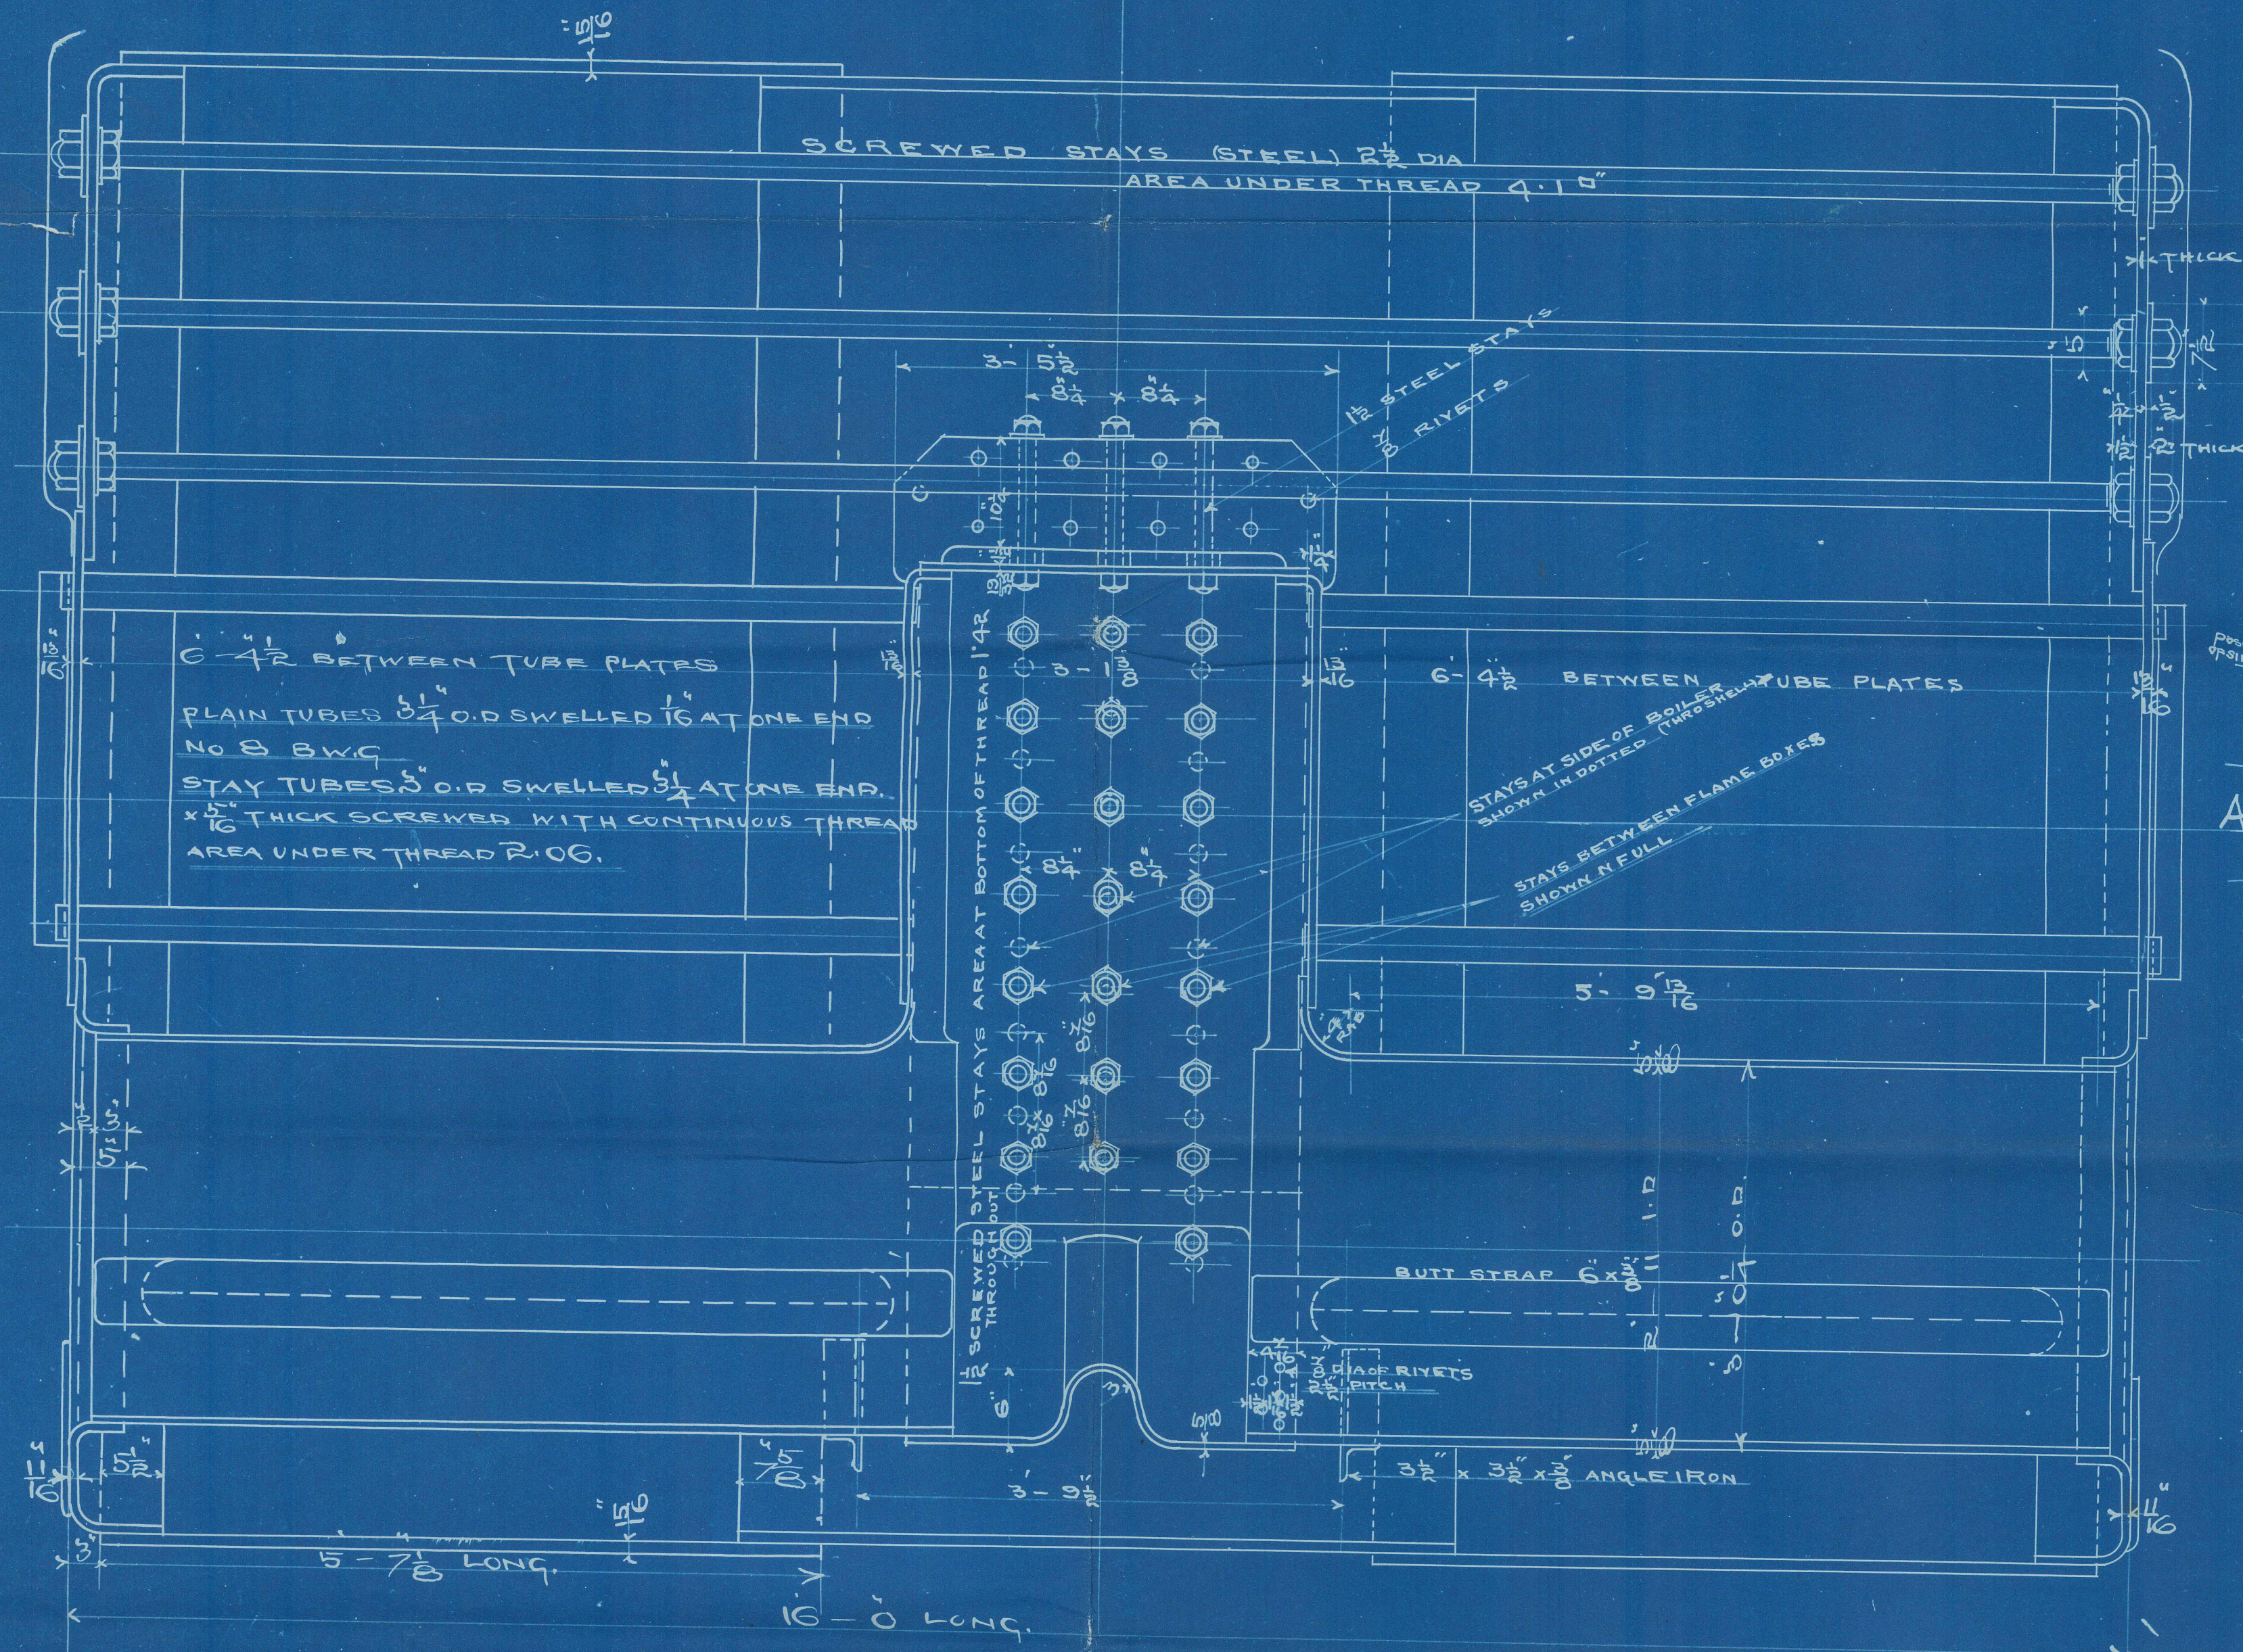

WORKING PRESS 150 LBS PER SQ  
TEST " 300 " " "

WIGHAM RICHARDSON & CO.,  
NEPTUNE WORKS,  
NEWCASTLE-ON-TYNE,  
ENGINEERING DEPARTMENT.  
Oct 20 1887

BOILERS NO. 21682  
SCALE 1 INCH = ONE FOOT



W. Richardson No 221

2462  
Lloyd's test  
300 lb.  
R.R.  
17. 21. 88

S. S. "Gilcannia"  
Noe. Report No. 21682



© 2021

Lloyd's Register  
Foundation

NWC801-0189



W. Richardson No 221  
150th W.P.



© 2021

Lloyd's Register  
Foundation

