


Sub. to  
Nov. 1/3/88.

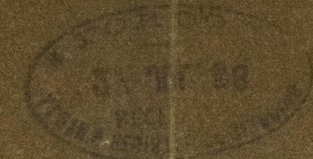

Nwc. Freeboard Report No. 2115-5 S.S. "Avalon" Nov. 2/17/88

Sketch showing distribution of Strength on Bridge Sides.

S. S. No. 102

Scale  $\frac{1}{4}'' = 1$  Foot.


February 28<sup>th</sup>/88  
No. 64512

Butts crossed in Blue Triple Rivetted  
Remainder Double Rivetted.

Bridge Deck Stringer  $36 \times \frac{7}{16}$   
Butts Double Rivetted.

Double rivetted seams

Plates  $\frac{3}{32}$  stiffened with  
Bulls  $6 \frac{1}{2} \times 20$  & Angles  $5 \times 3 \times \frac{3}{8}$   
Spaced 2'-6" apart.

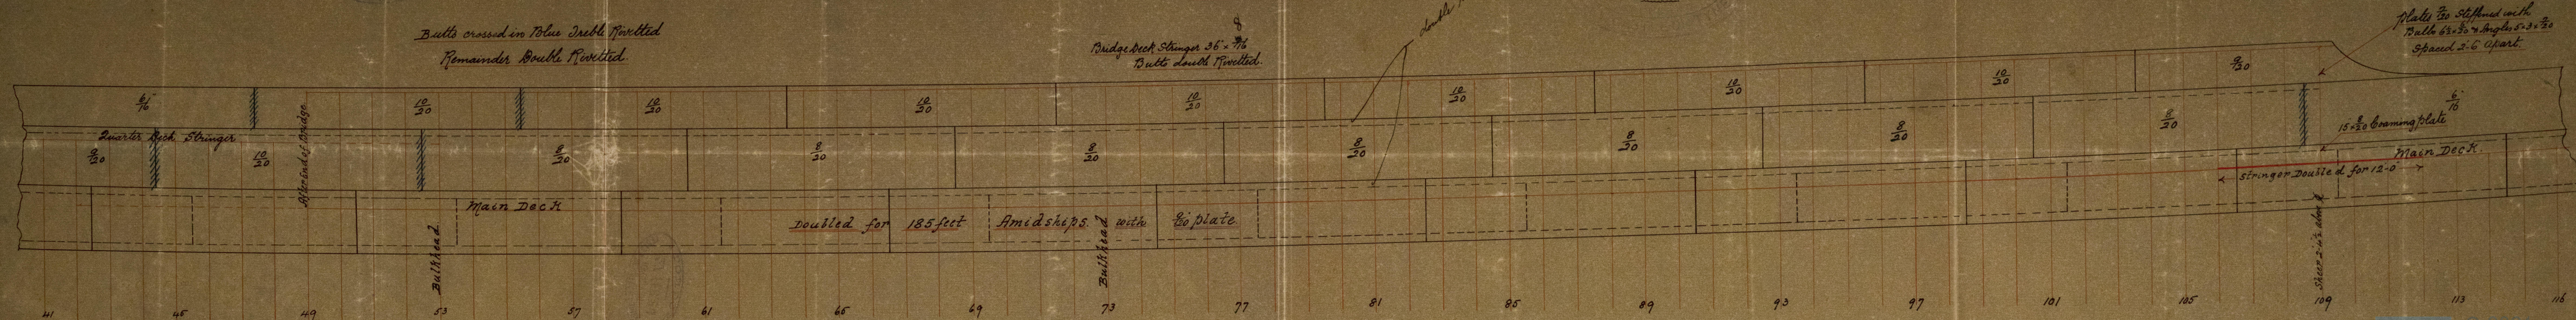



© 2021  
26/4/88 Register  
Foundation

NWC801-0269



1/3/88  
20.00  
20.00

NWL801-0269

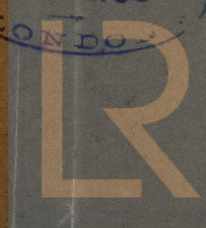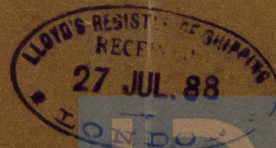

© 2021

Lloyd's Register  
Foundation