

7882

# Q.P. Bungaree "Live Report" 1235th



Nº 235

ARRANGEMENT OF FLOORS, FRAMES ETC.



AFT

SCALE 1/4" = 1 FOOT.

WED 30 JAN 89

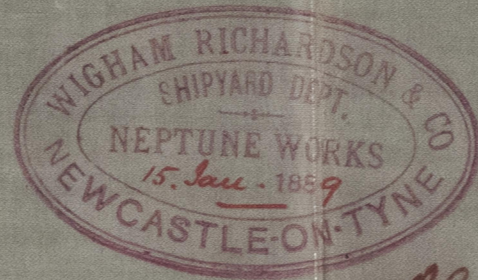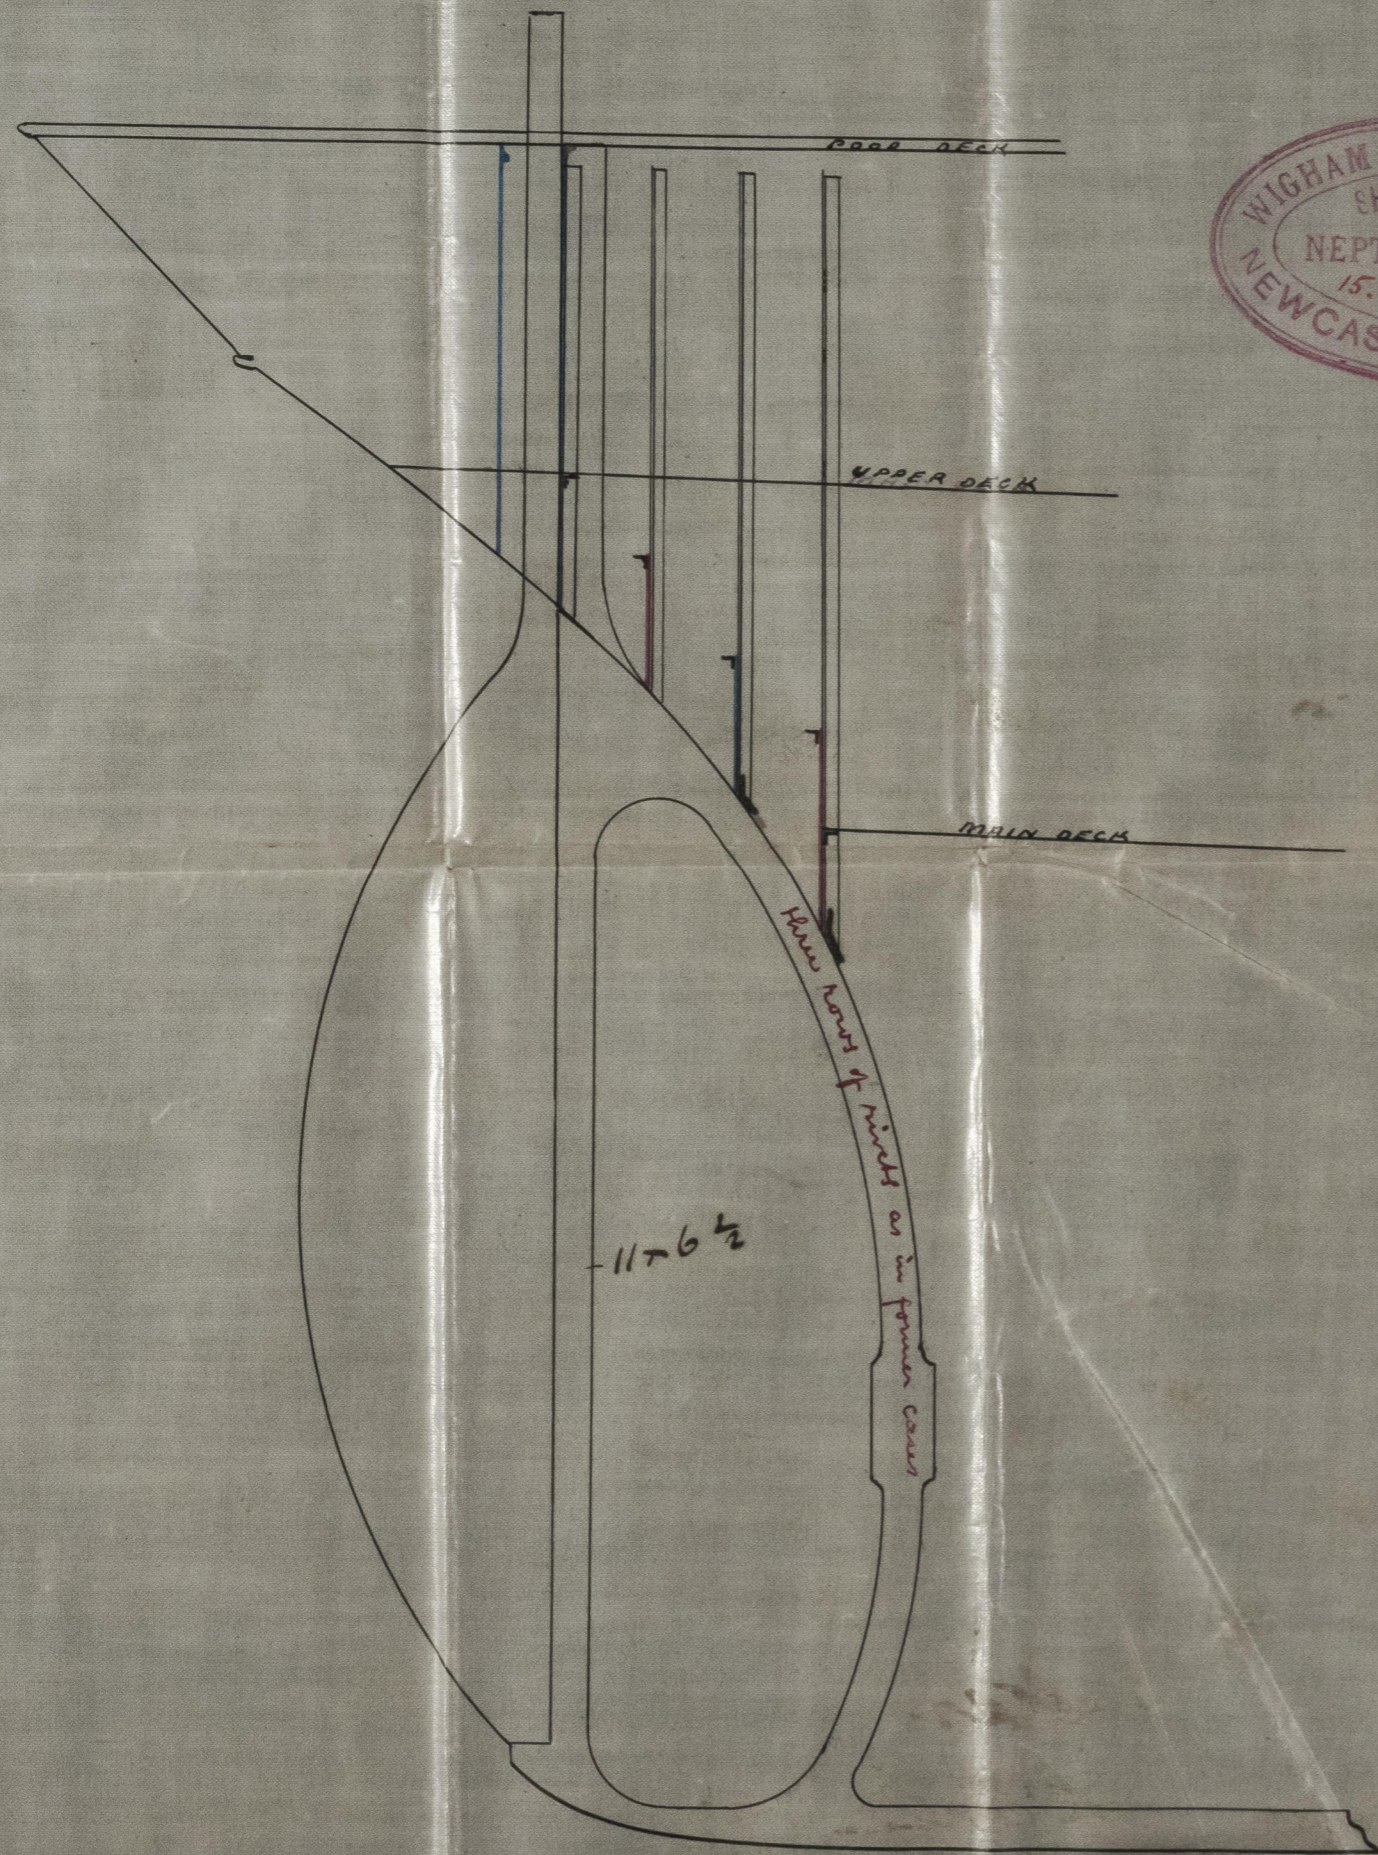

*Q.P.*

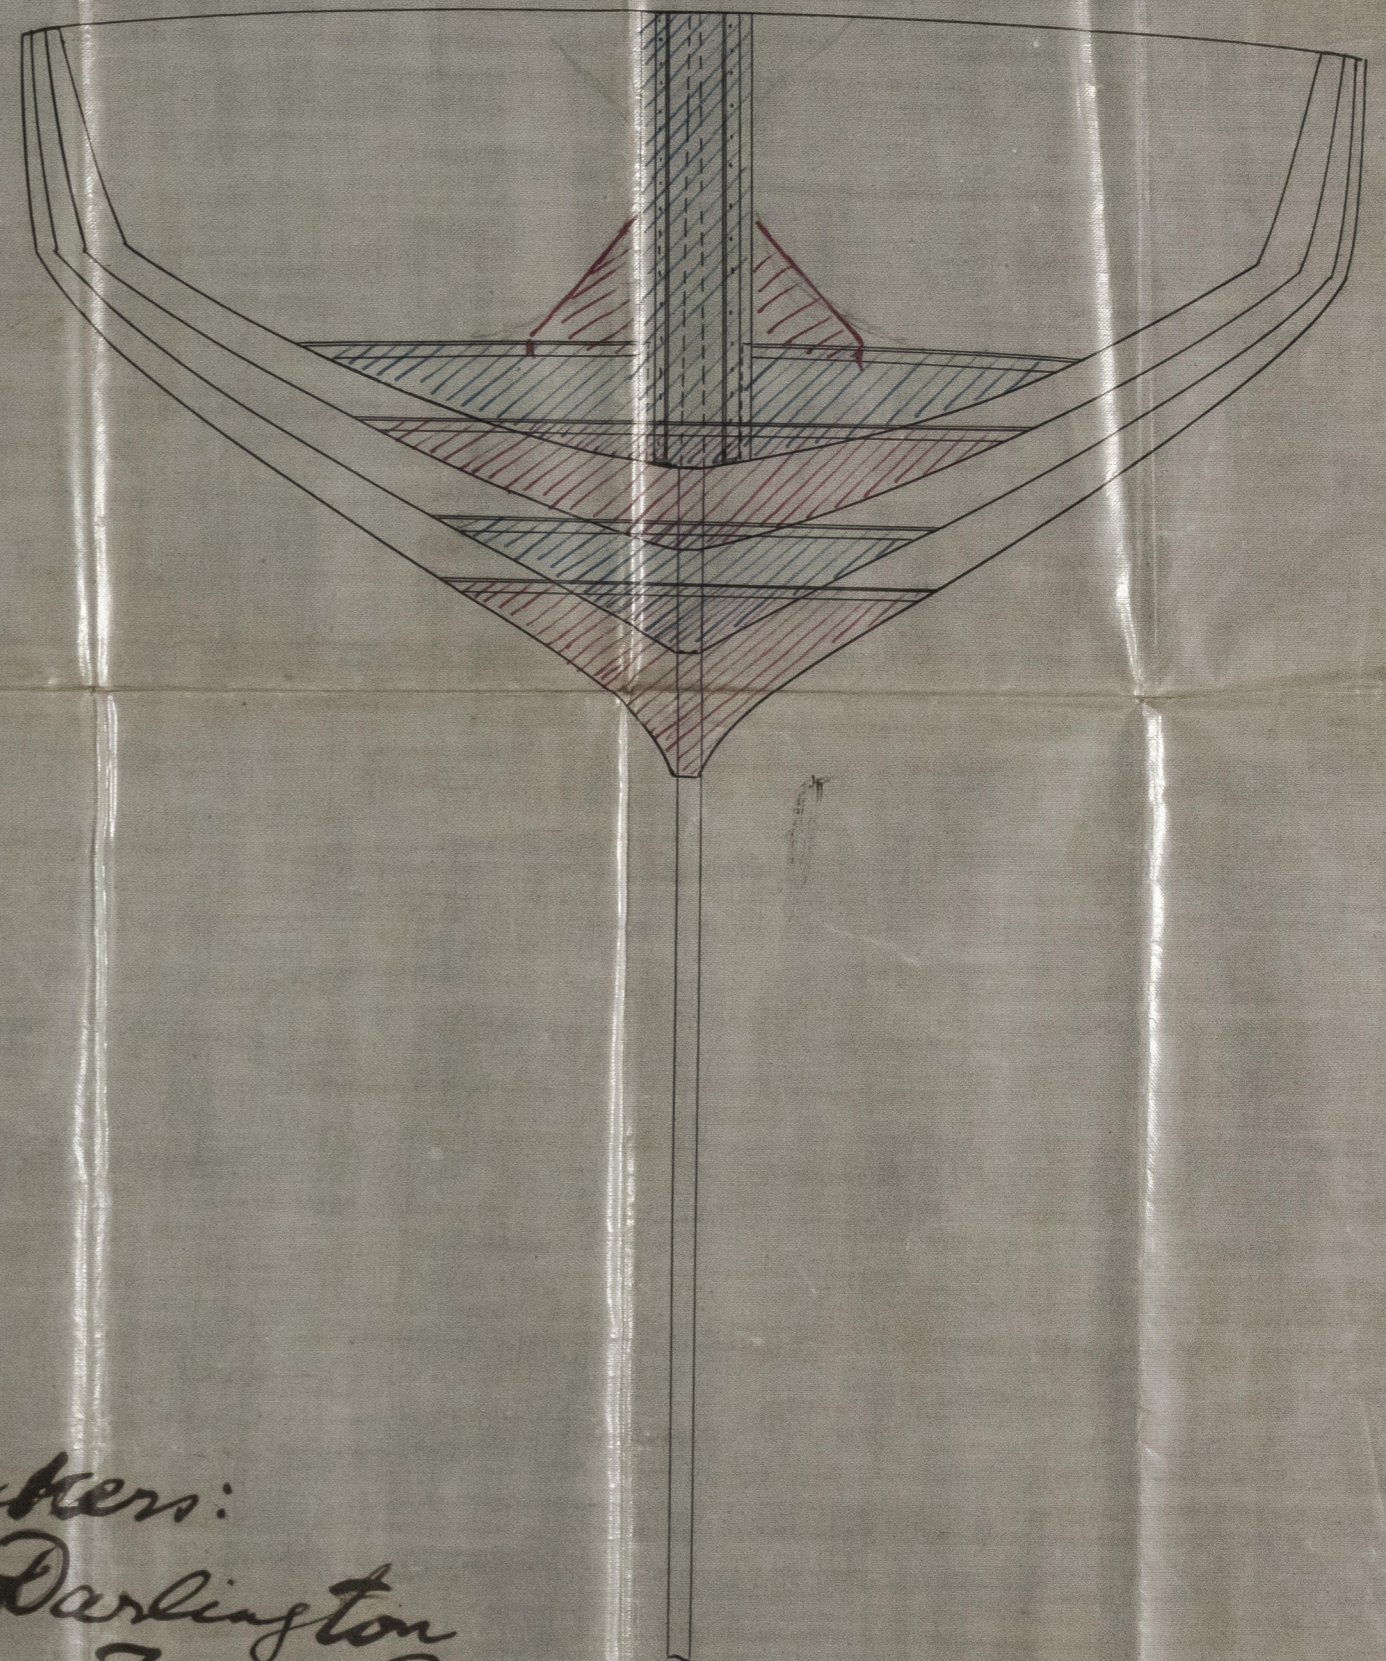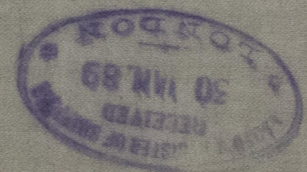

Makers:  
Darlington  
Forge Co.

*J.M.C.*  
30/1/89







© 2021  
Lloyd's Register  
Foundation

NWC810-0256

*Handwritten text at the top of the page, possibly a title or address, mostly illegible due to fading and bleed-through.*

235  
NWC810-0256

WED 30 JAN 89

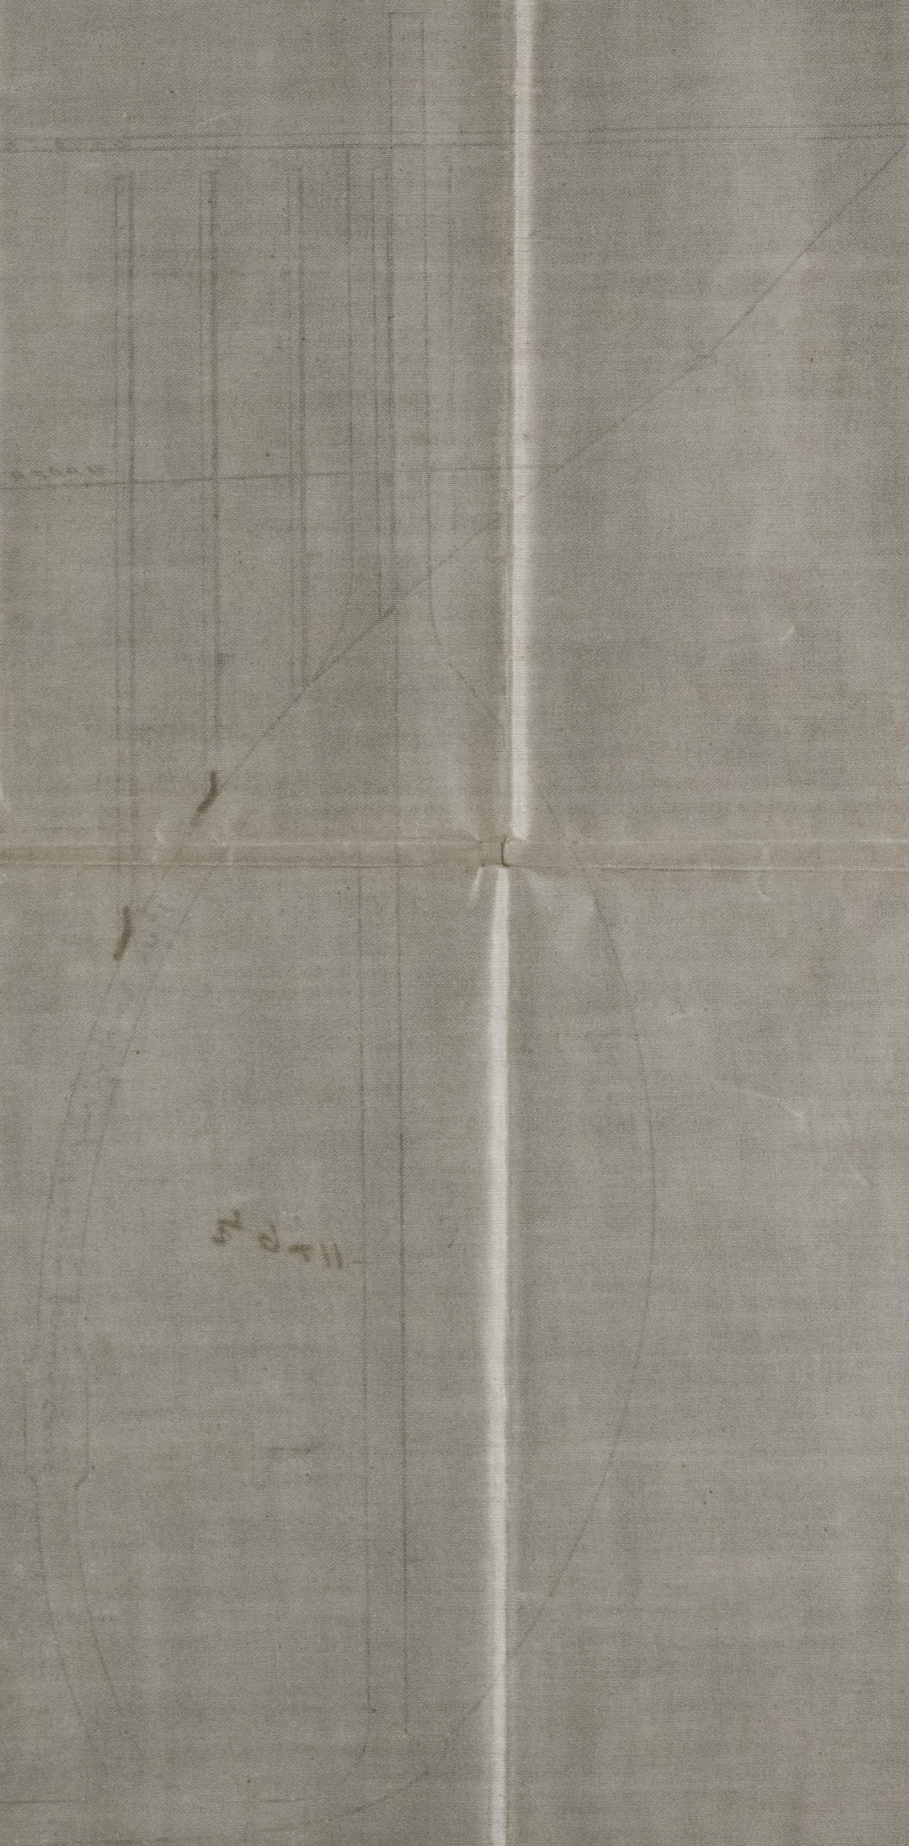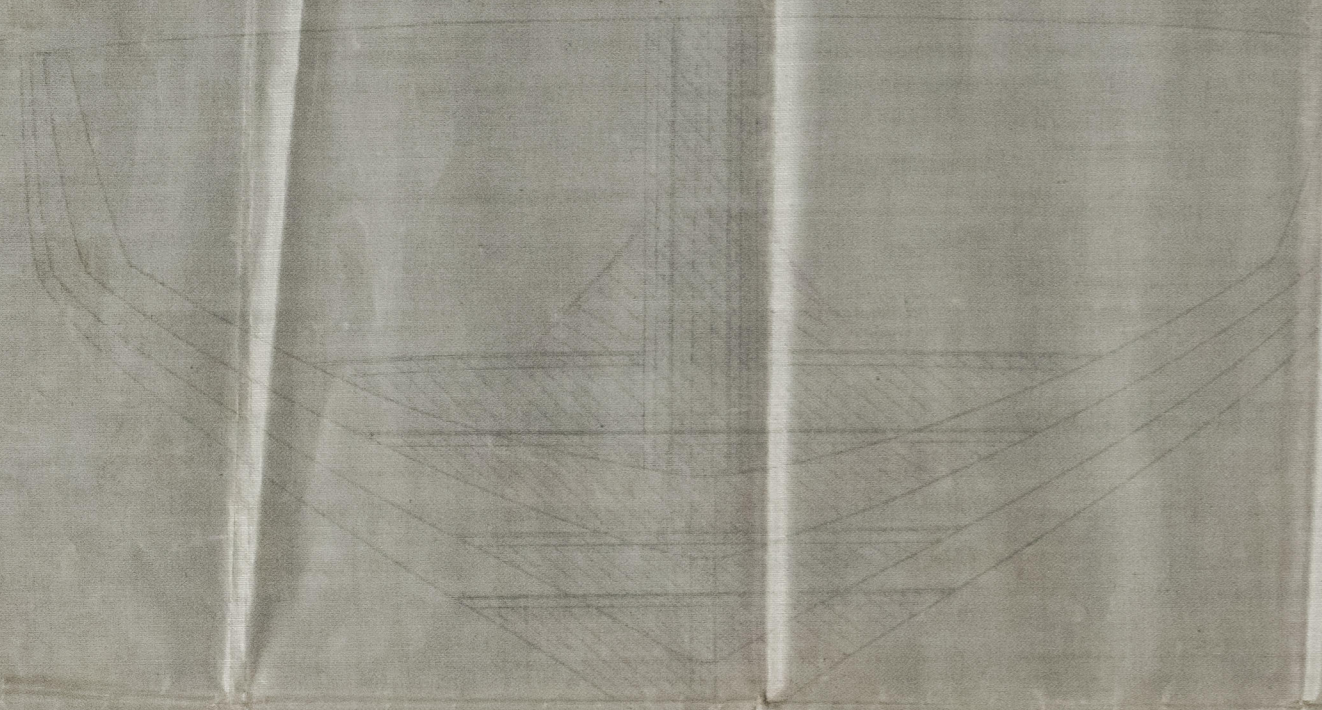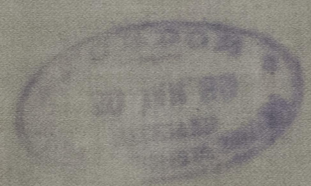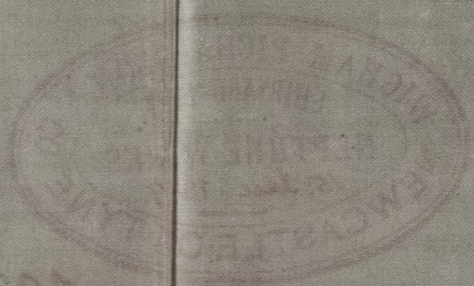

*Handwritten text at the bottom left, possibly a signature or address, mostly illegible.*

*Small handwritten text at the bottom left corner.*



© 2021  
Lloyd's Register  
Foundation