


Ltr. 8/8/89

Leithquartl.
18885 - Jm K

1st Vainshire" Inc Report 1st 23164
2d. Vainshire" Inc Report 23887
Plan of Suction Pipes
— A 28th & 29th.
— Scale 1/16" = 1 Foot —

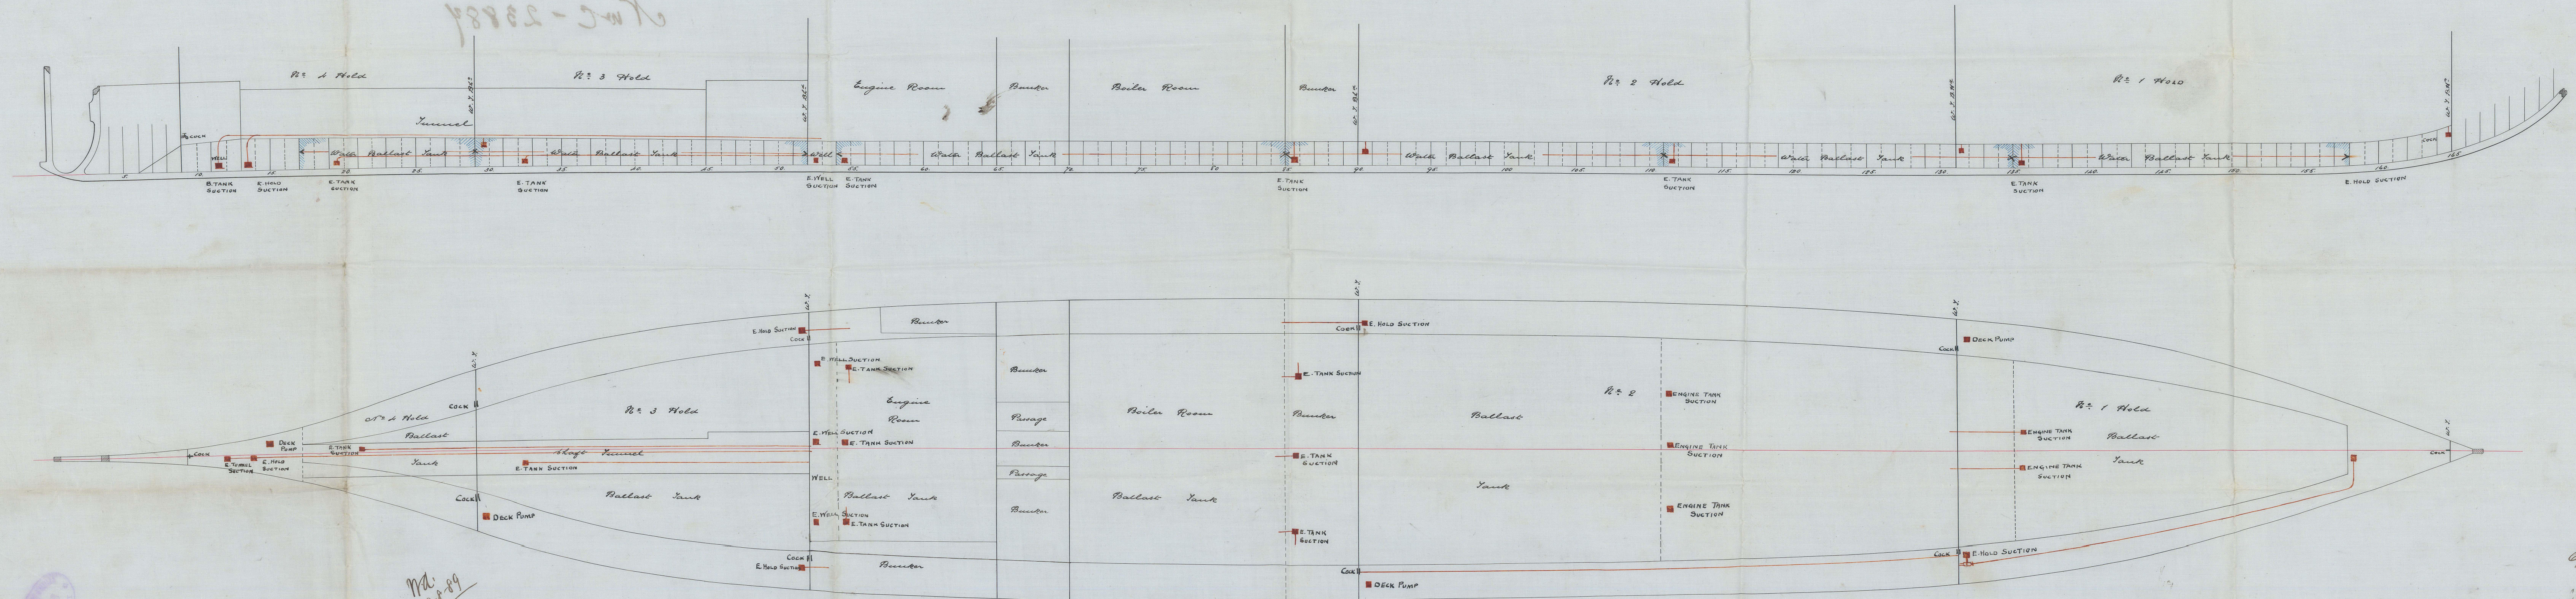


MA
8-8-89

6/8/89
C
H. W. L.

Morayshire E.

Ст. 23887

98/8/8. mlb

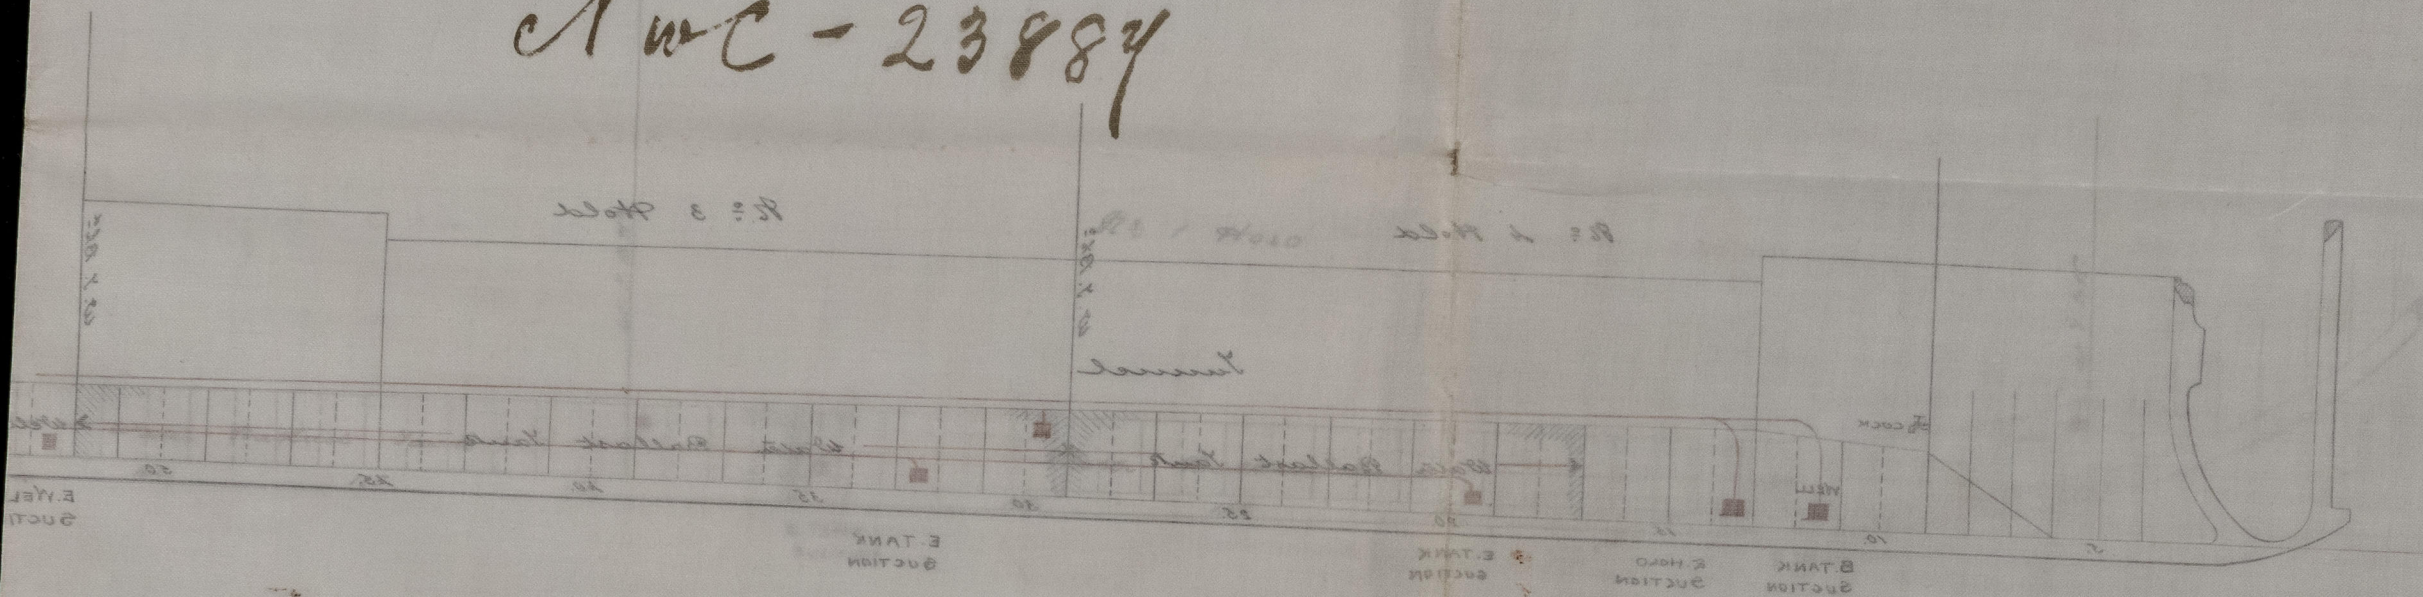

Ms. A. 9. 2

NWC813 - 0147

Lloyd's Register
Foundation