


S. J. Hurby Grange No. Report No 23895

No. 238.



Plan showing strength at
the Break.

Scale $\frac{1}{4}" = 1$ Foot.

Sectional Elevation.

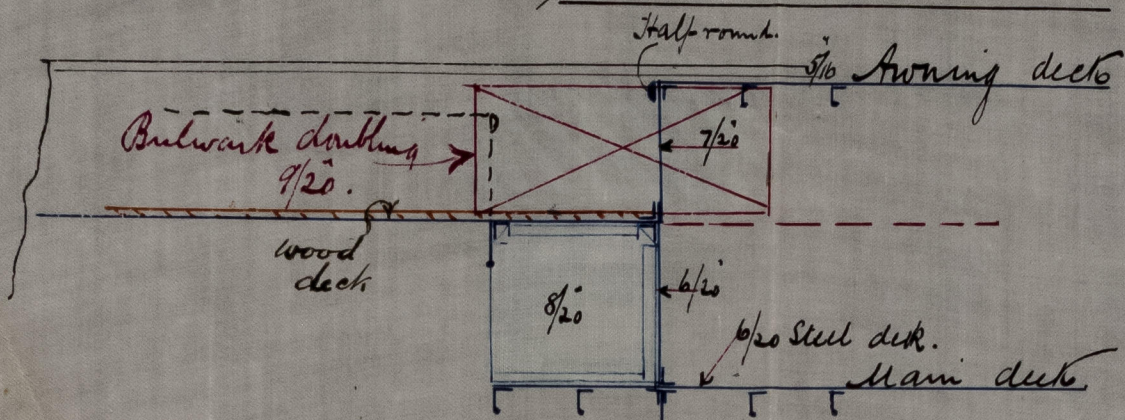

Plan

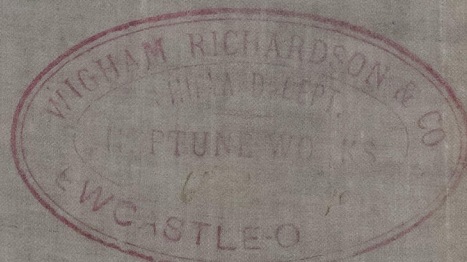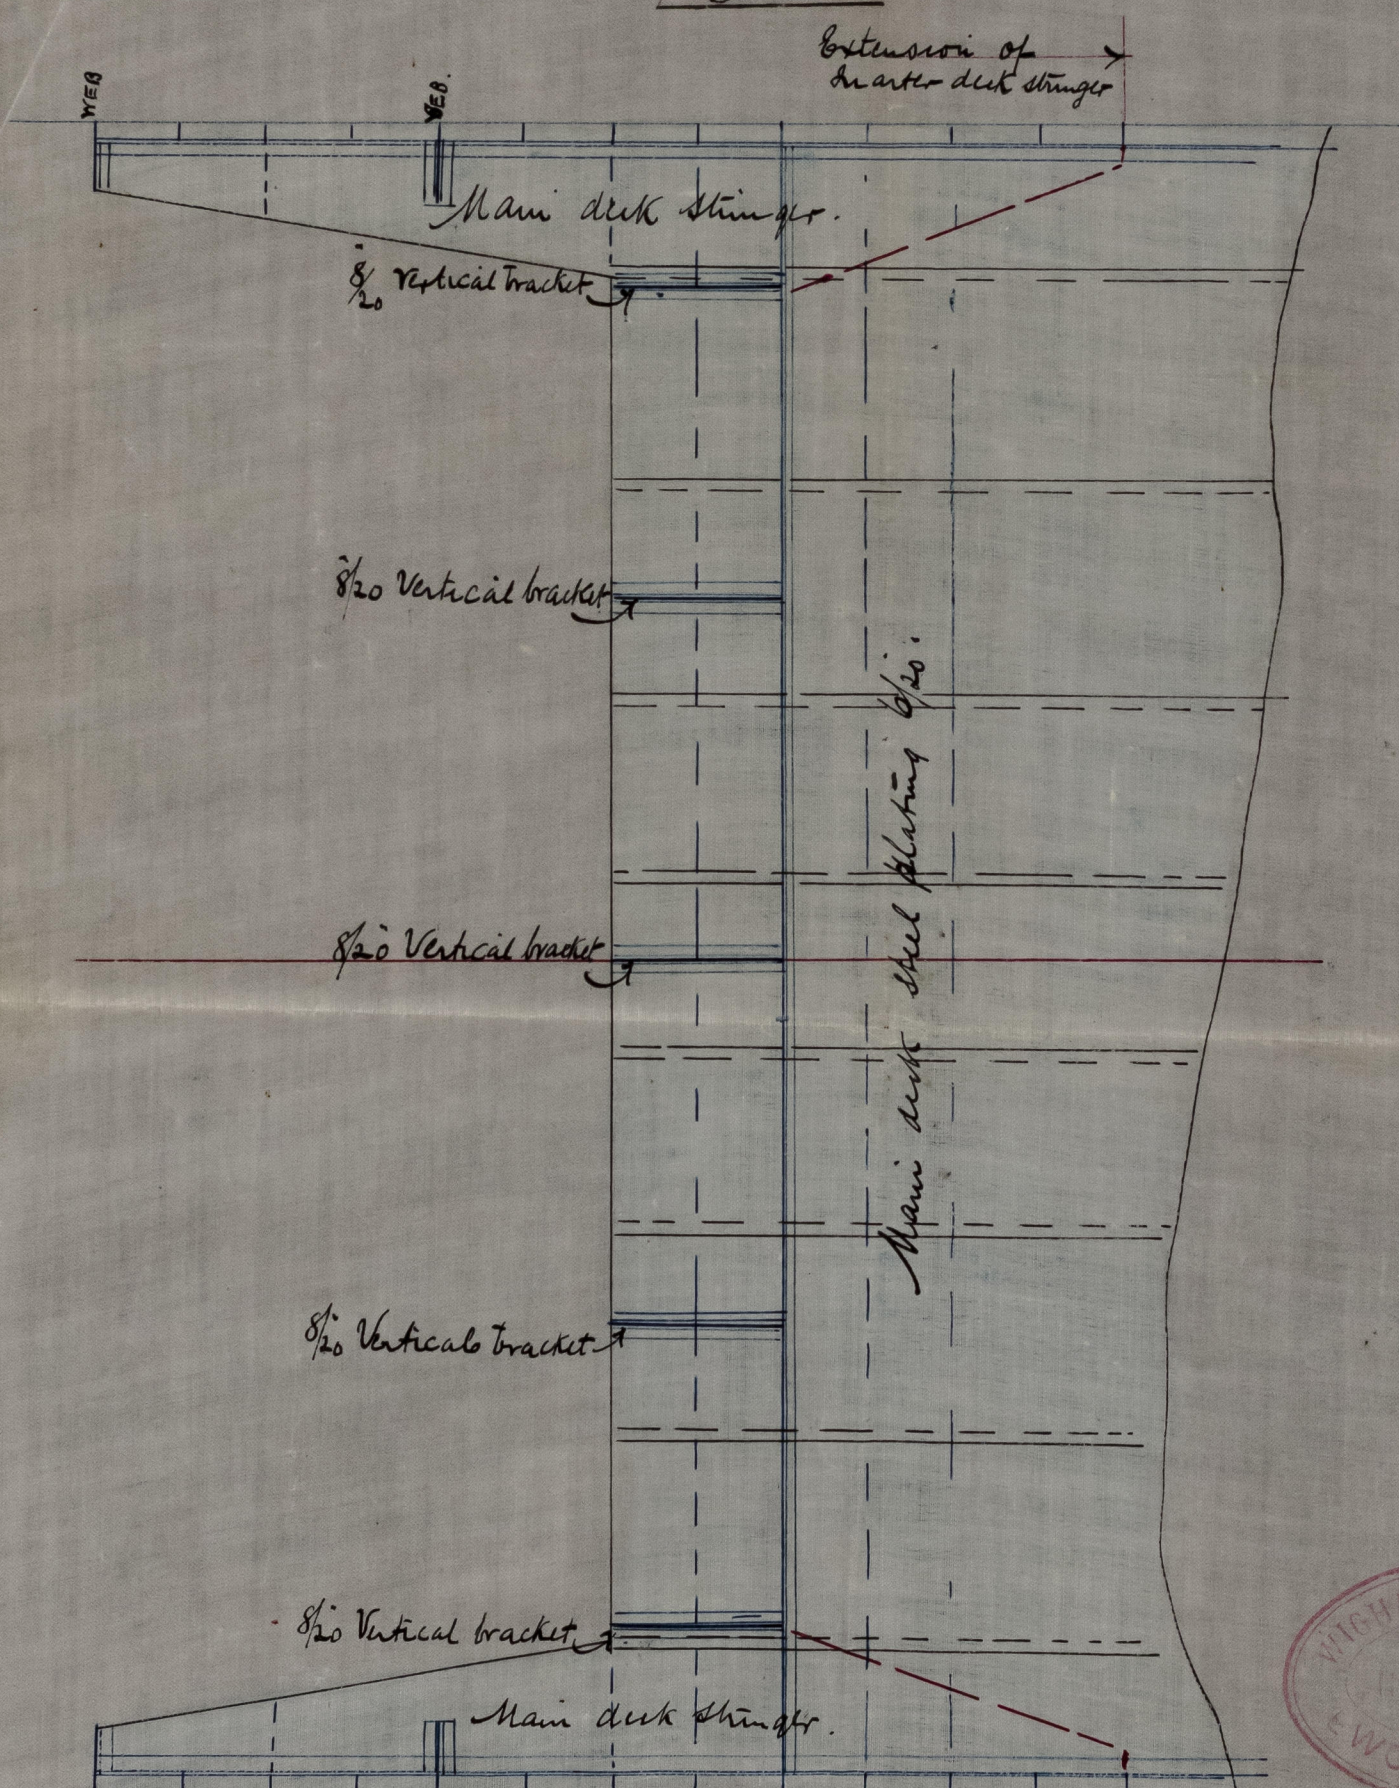

© 2021

Lloyd's Register
Foundation

NWC 313-0172