


— SCALE  $\frac{1}{2}'' = 1 \text{ FT.}$

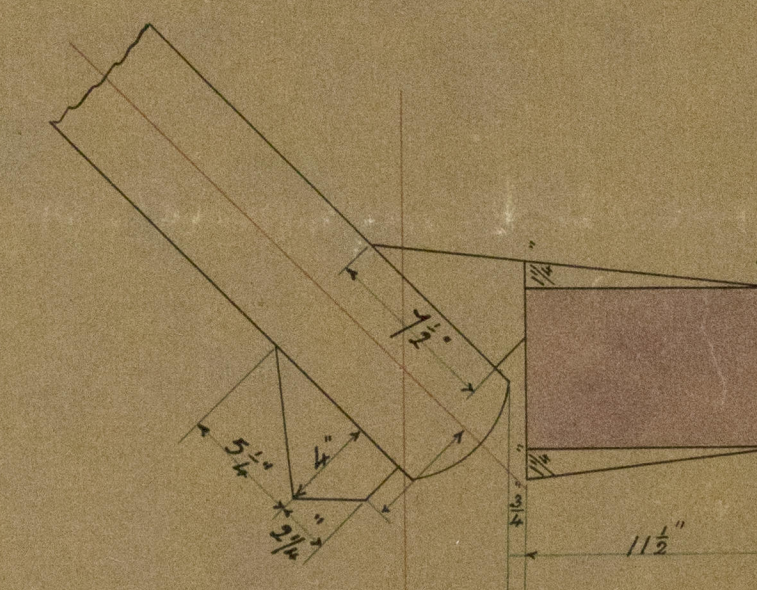


— Nº 262 —  
PLAN OF CAST STEEL STERN FRAME

— SCALE  $\frac{1}{2}'' = 1 \text{ FT.}$  —

for Mess<sup>rs</sup> Wigham Richardson & Co  
Newcastle - on - Tyne.

## - PLAN OF PINTLES

— SCALE  $\frac{1}{2}'' = 1 \text{ FT.}$  —

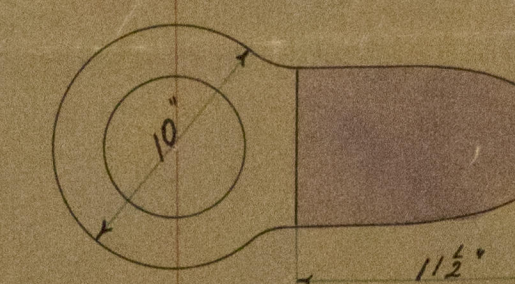

NOTE LLOYD'S INSPECTOR TO SEE PLANS &  
APPROVE OF THE SCANTLINGS BEFORE  
GOING ON WITH CASTING.  
CASTING TO PASS LLOYD'S TESTS.  
ANY DEPARTURE FROM THIS TO BE  
REPORTED TO W. F. & C.

NOTE STOPPERS TO COME  
OPPOSITE ONE ANOTHER  
WHEN RUDDER IS SHIPPED

ROW OF HOLES  $2\frac{1}{2}$  FROM BACK  
OF POST & 3" APART.  $1\frac{3}{16}$  DIA

NOTE. HOLES  $1\frac{3}{16}$ " DIA. SPACED  $5\frac{3}{4}$ " APART 3 ROWS  
 $2\frac{1}{4}$ " FROM BACK OF POST &  $2\frac{3}{4}$ " BETWEEN ROWS  
 FRONT ROW OF HOLES  $11\frac{1}{2}$ " APART.  
 HOLES IN KEEL  $2\frac{1}{2}$ " FROM BOTTOM  $3\frac{3}{4}$ " BETWEEN  
 ROWS. (2 ROWS)

SECTION THRO' A. B.

ABOUT 2

SKETCH OF HOLES IN BOSS

CHECK PIN ON ALL PINTLE

24522 24523

24538 D+5

NWC820-0324

© 2021  
Lloyd's Register  
Foundation



S. S. Woolloomoo  
Chavez and Co  
report no 26093



© 2021

Lloyd's Register  
Foundation

NWC820-0324