
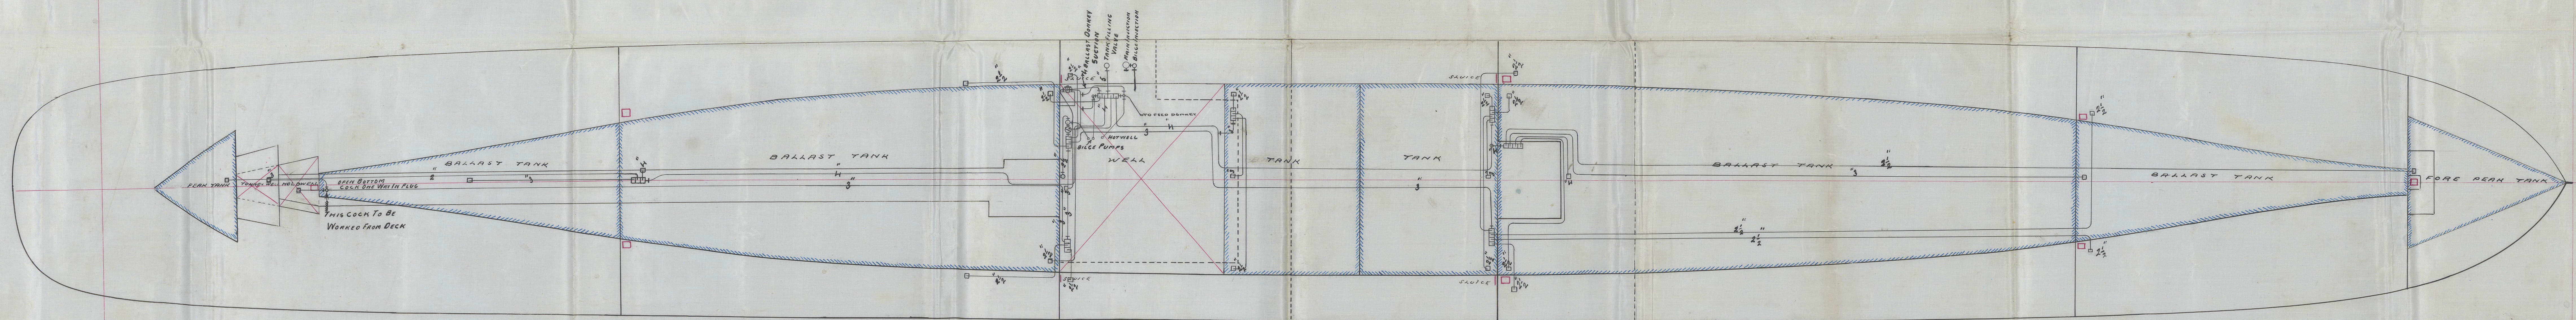


Sta. 5.2.91

No 262
PUMPING PLAN

Scale 1/1000

WIGHAM RICHARDSON & CO
SHIPYARD DEPT.
HEPTUNE WORKS
12/1/91
NEWCASTLE-ON-TYNE

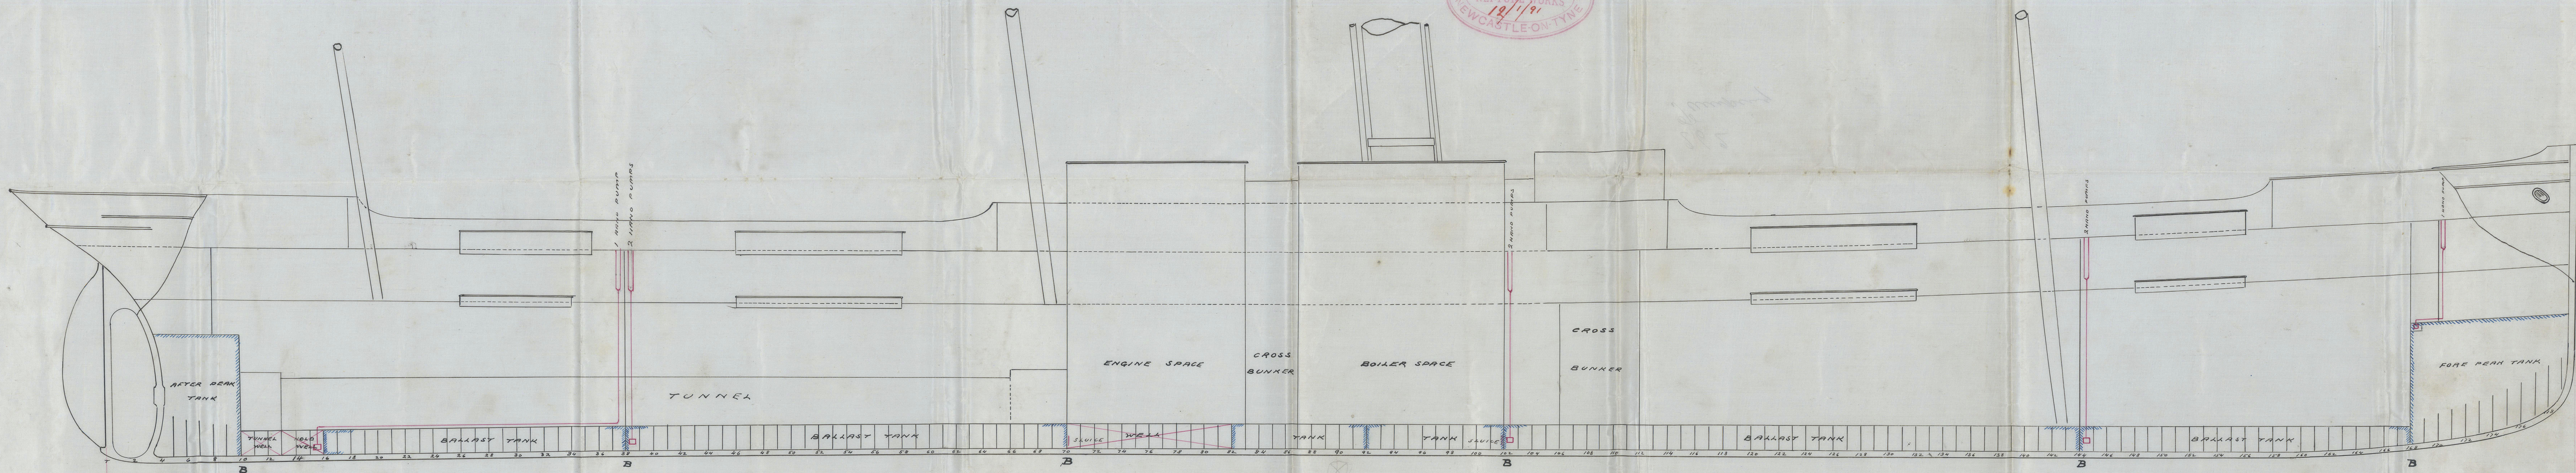



Wd. 4-2-91

Wd. 4-2-91
Wd. 4-2-91
Wd. 4-2-91



Wd. 4-2-91
Wd. 4-2-91
Wd. 4-2-91

S. S. Woolloomooloo
Chive Creek Survey
report no 26093

18.5.81
J.W.

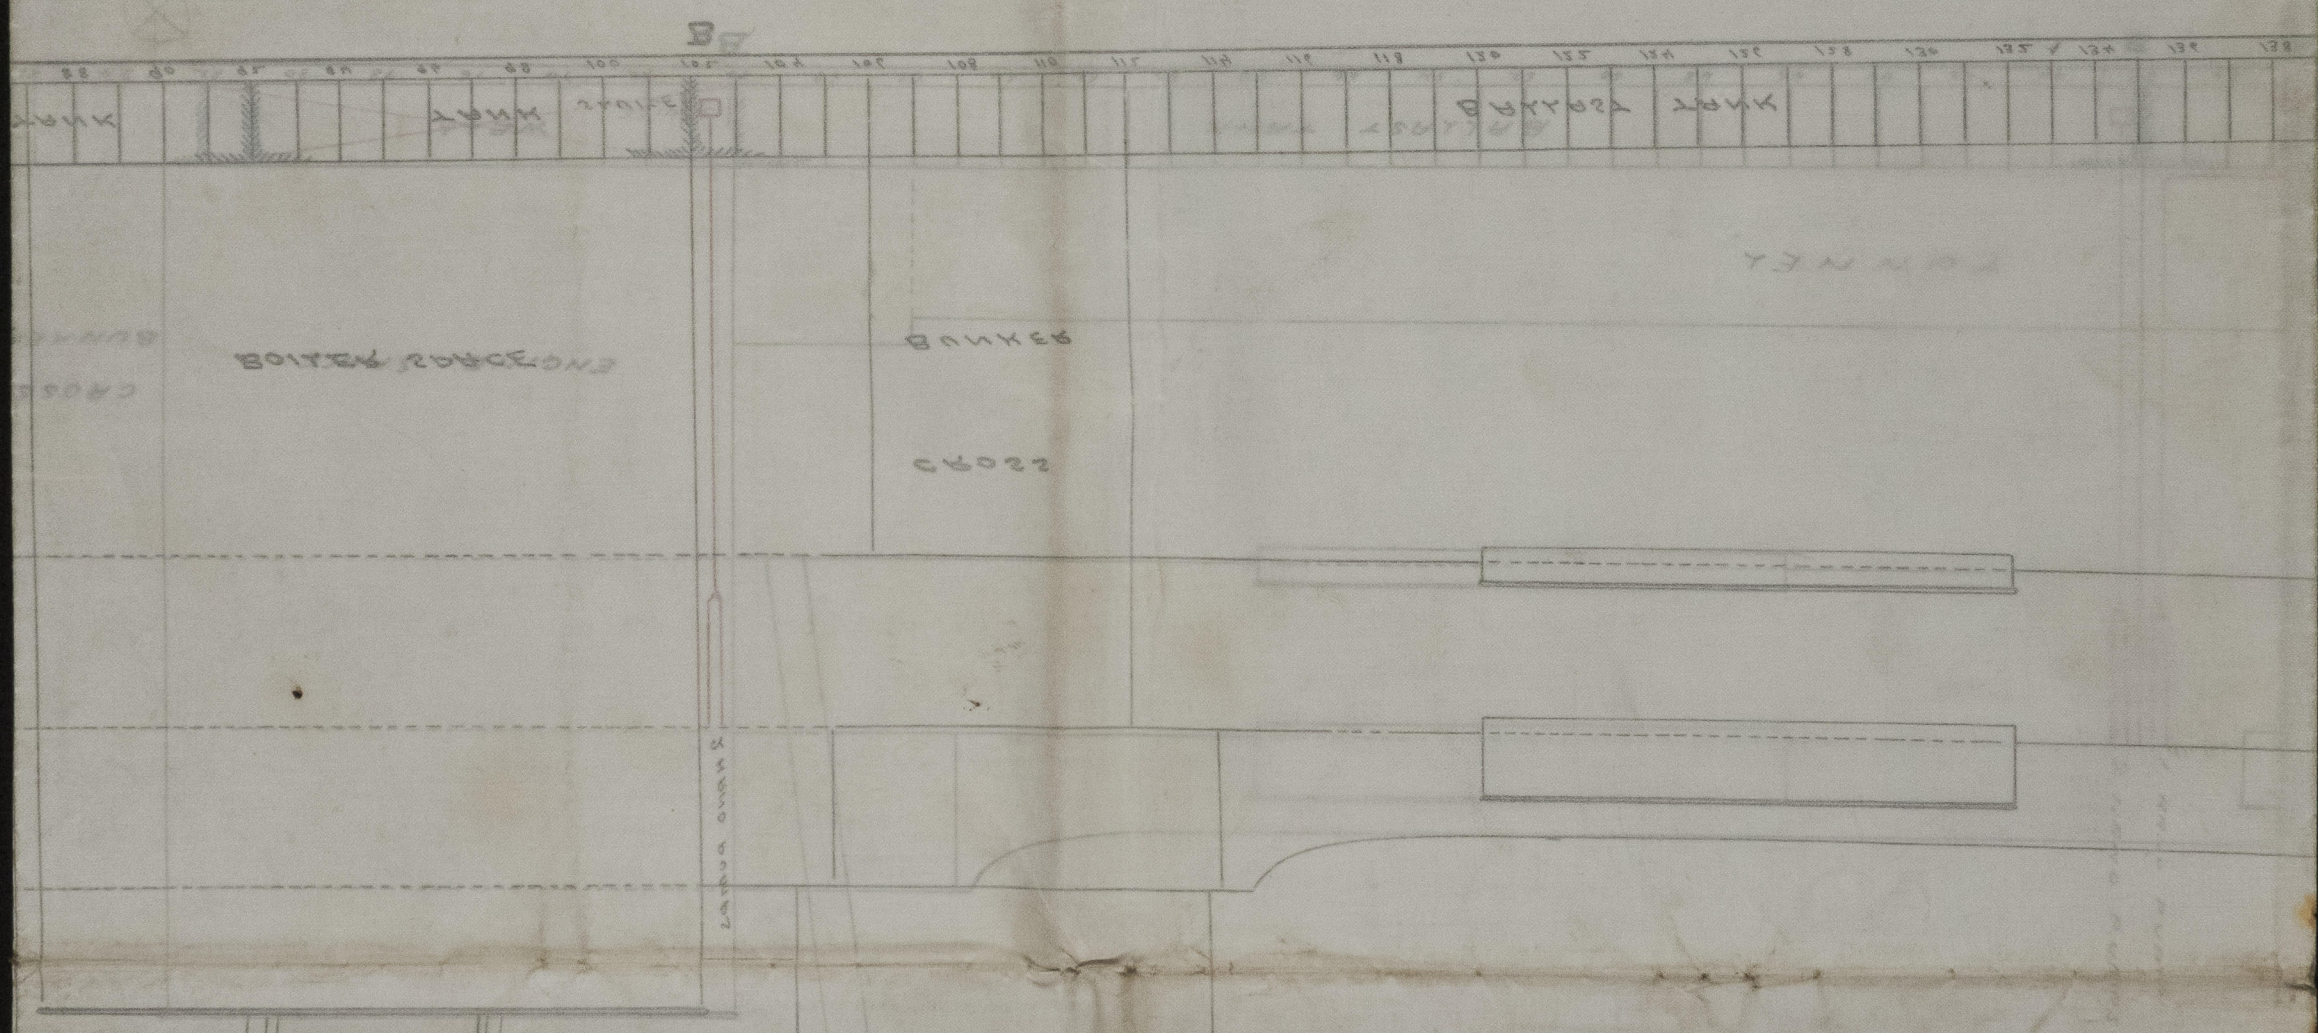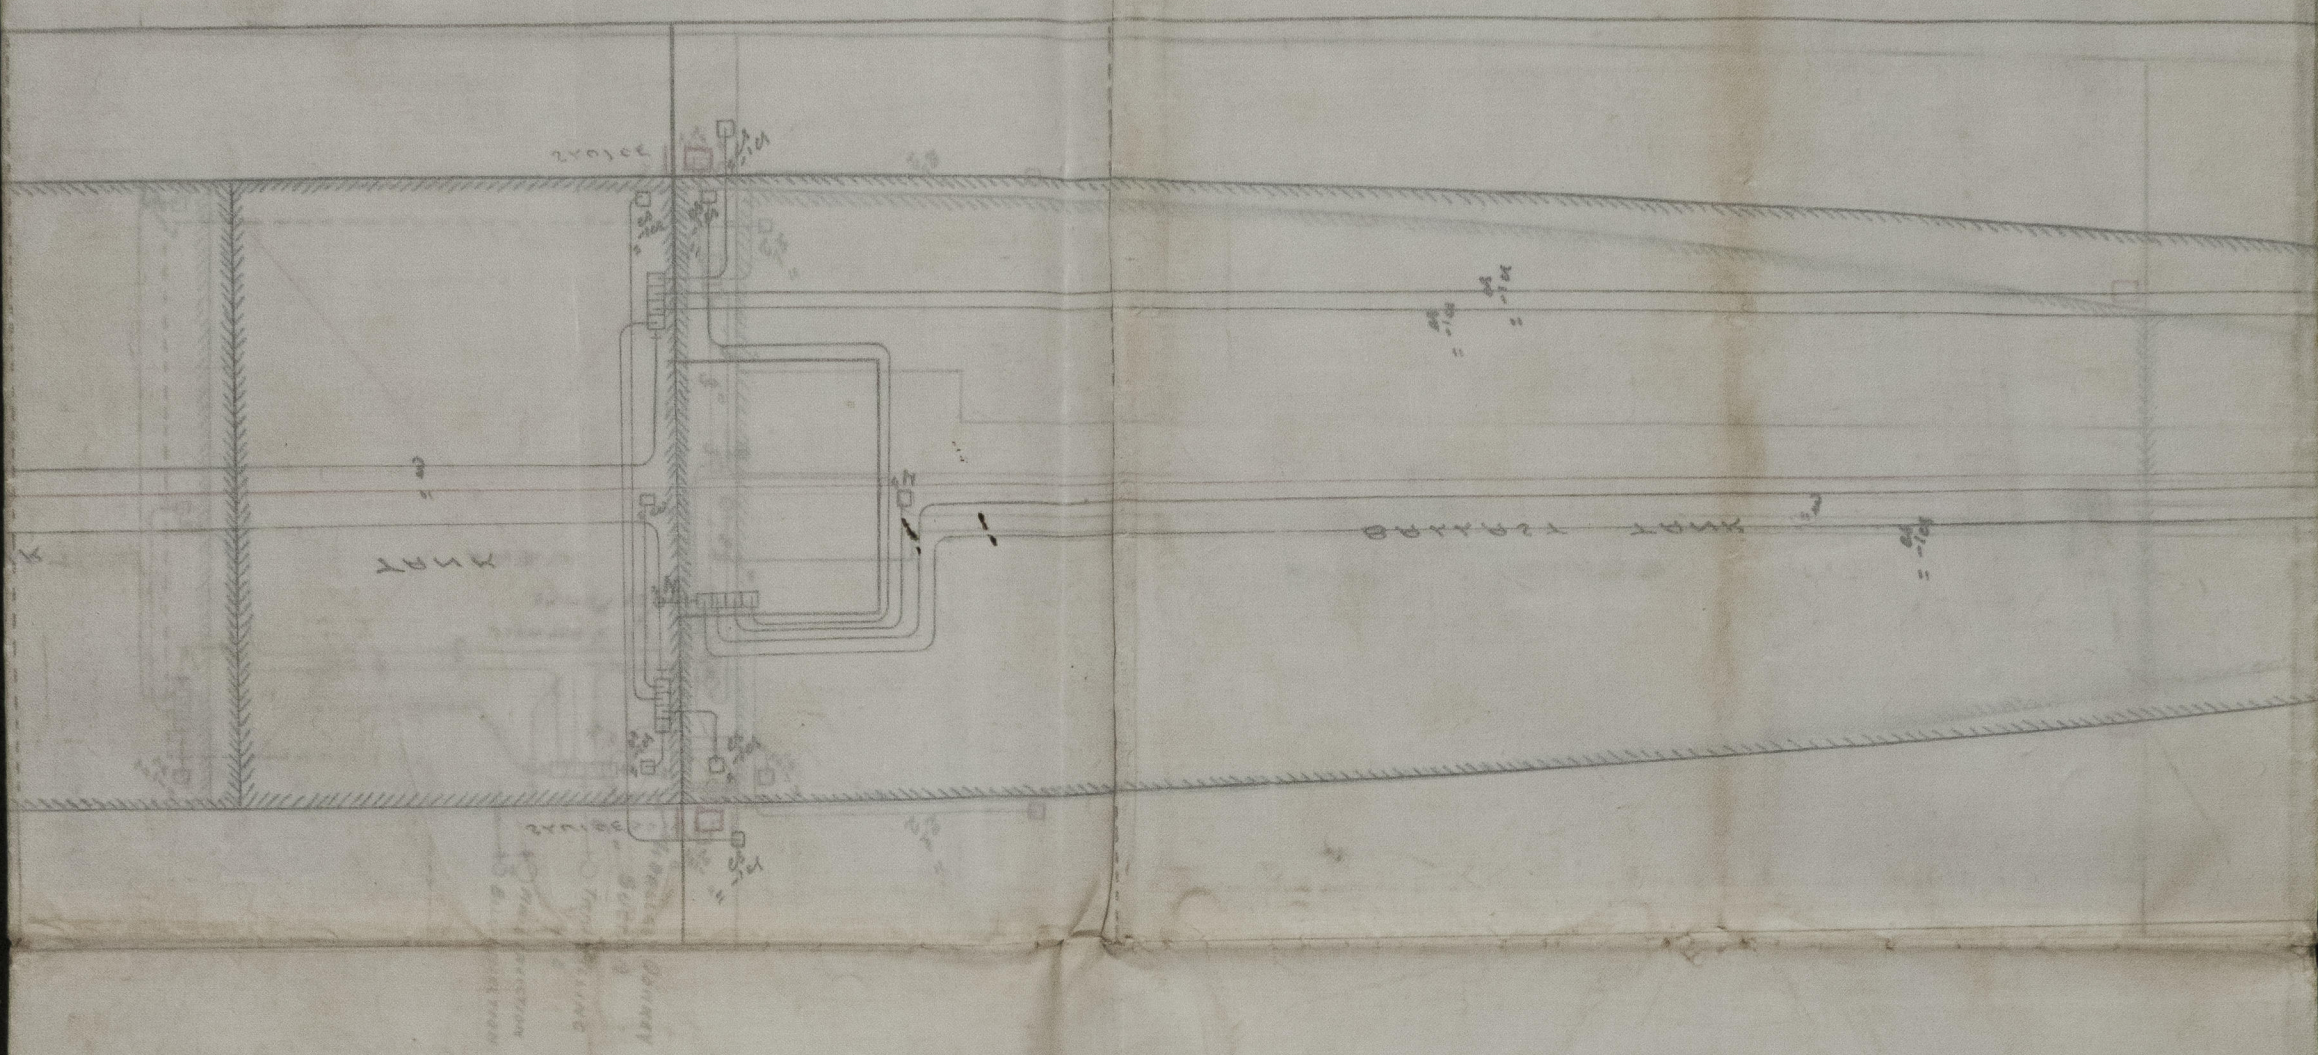

262
Pumping

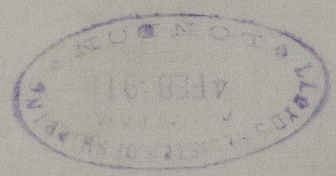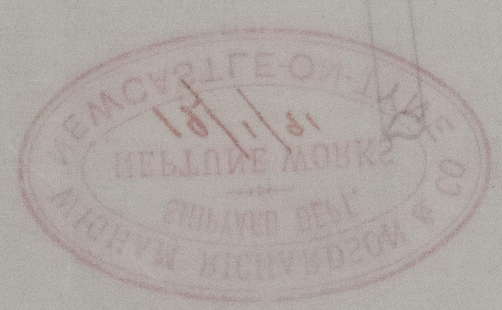

WATER BY
No 505

