


S.S. "GREAT NORTHERN."

SKETCH SHEWING STRENGTHENING AT


BREAK OF MAIN & QUARTER DECK.

SCALE 1/4" = ONE FOOT.


PLAN AT MAIN DECK.

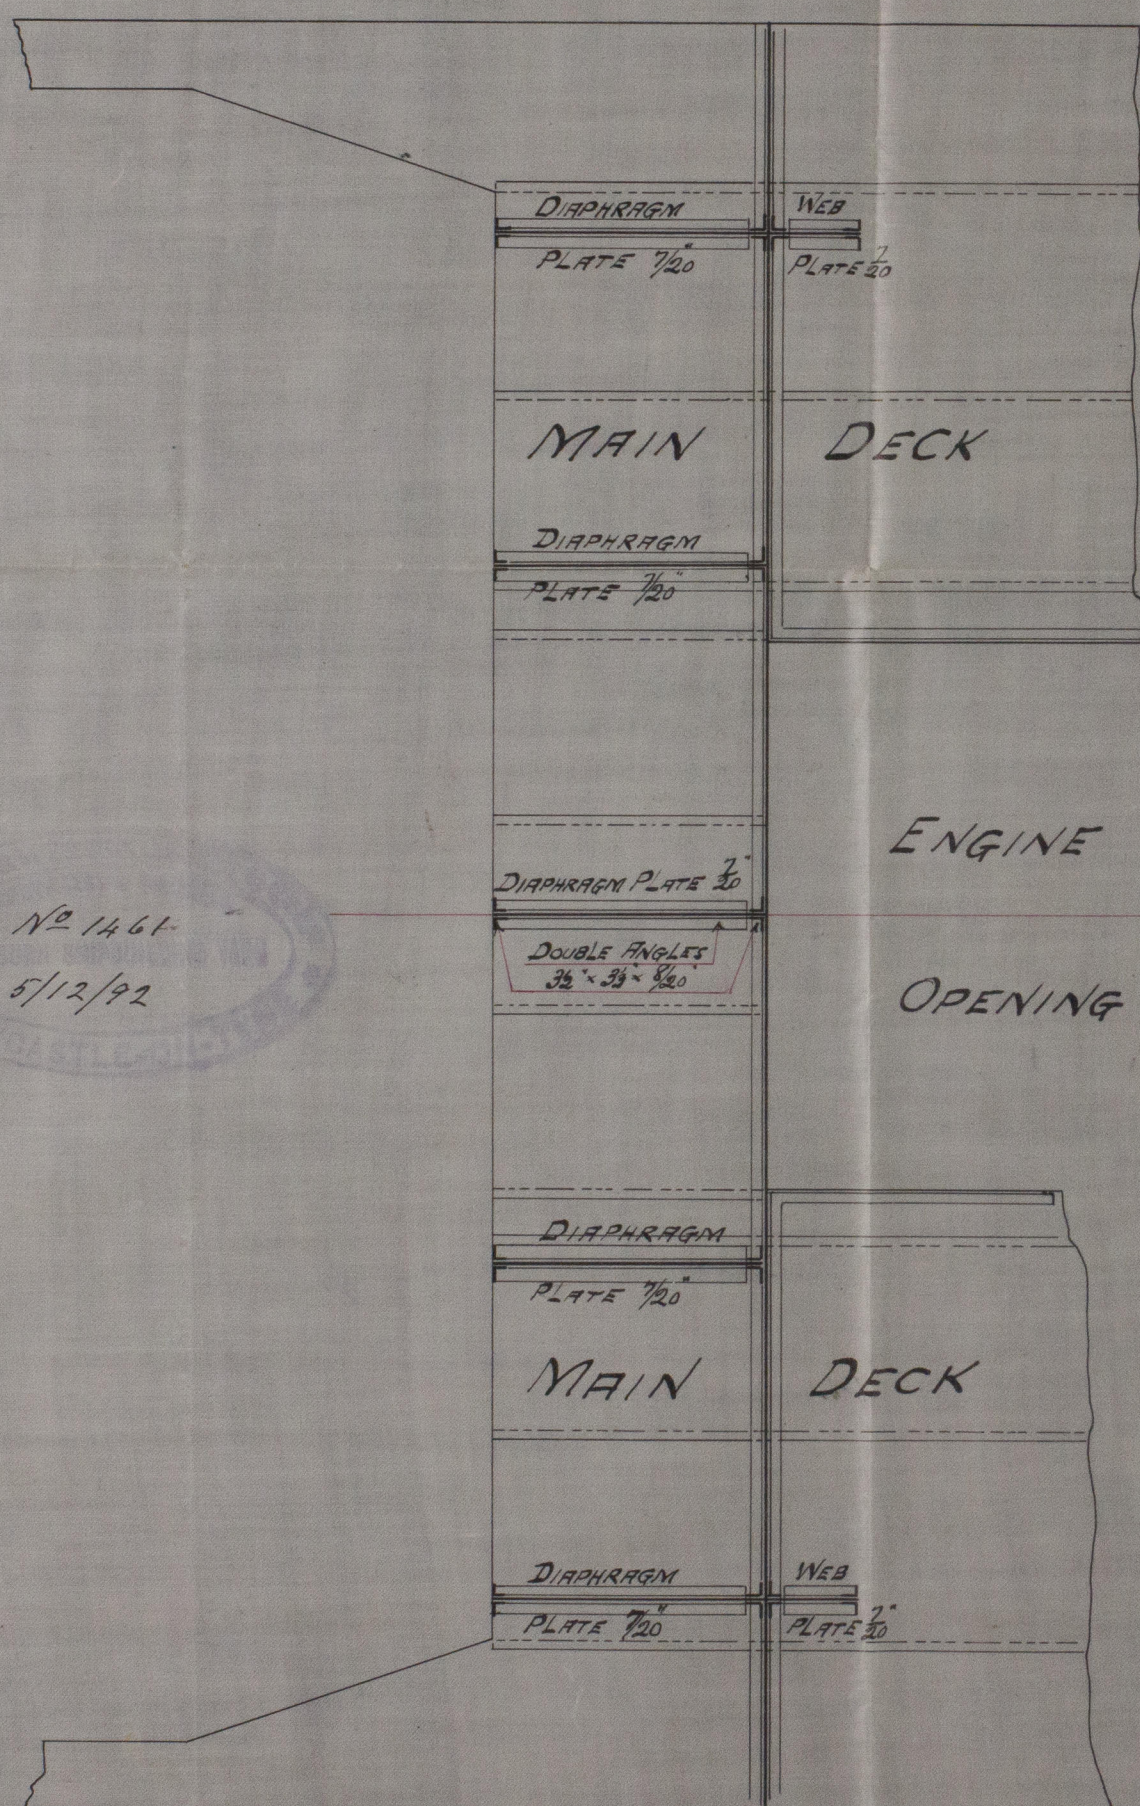

No 1461
5/12/92

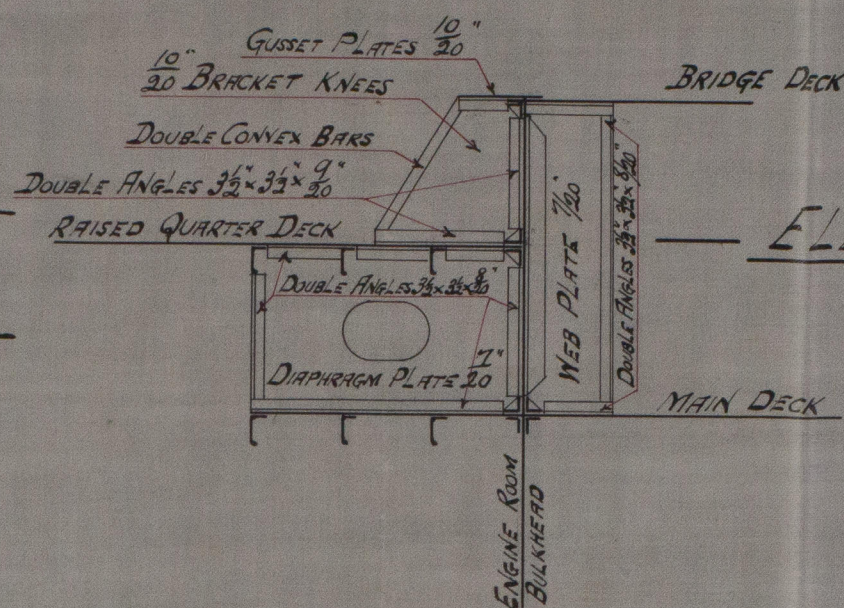

PLAN AT BRIDGE & QUARTER DECK.

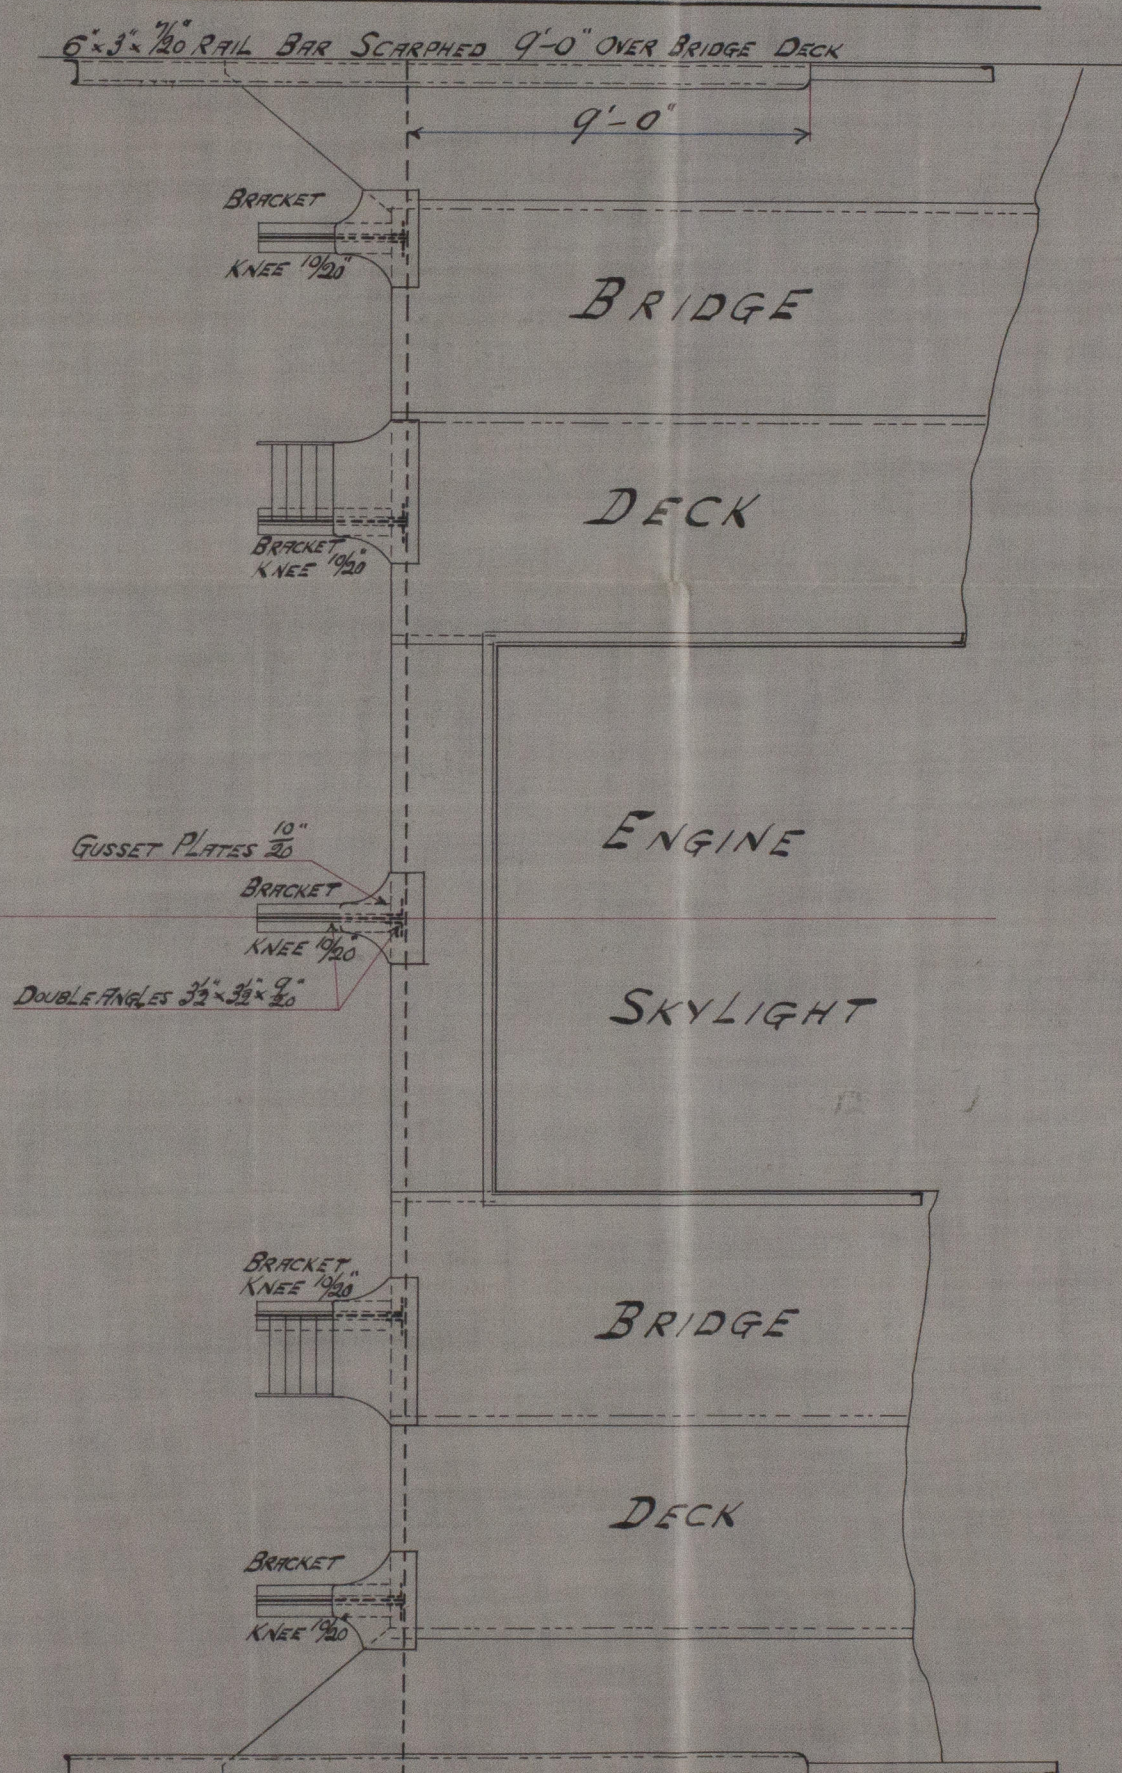

NWC829-0134

"Great Northern"
NWC Report No
38091


2.2. GREAT NORTHERN.

SKETCH SHEWING STRENGTHENING

BREAK OF MAIN & QUARTER

Scale 1/4" = One Foot.

PLAN AT MAIN DECK

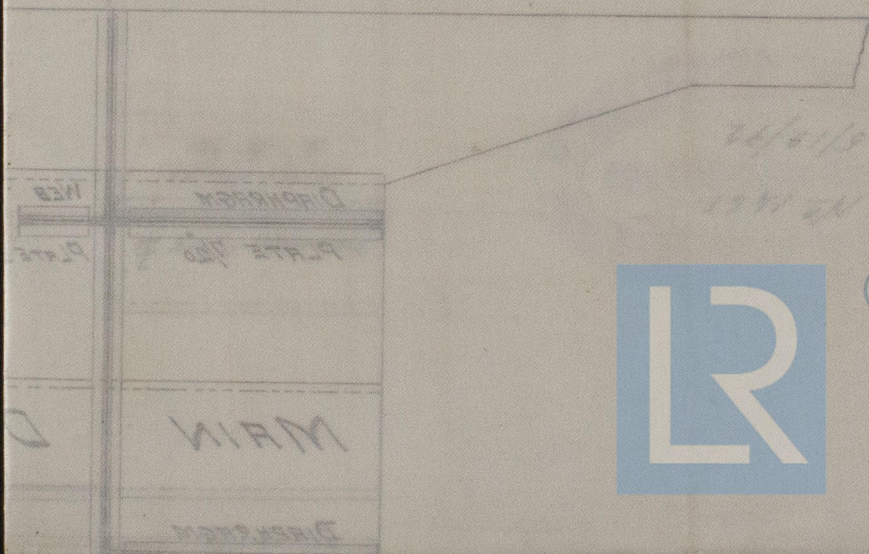

© 2020

Lloyd's Register
Foundation