



ELEVATION.

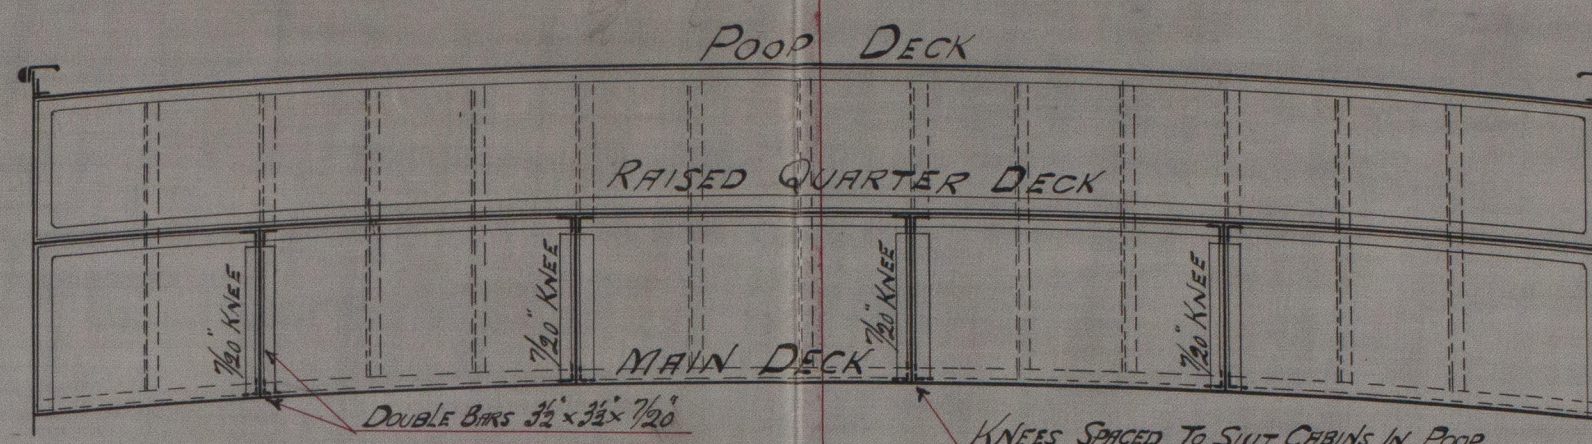


SECTION AT POOP FRONT.

LOOKING AFT.

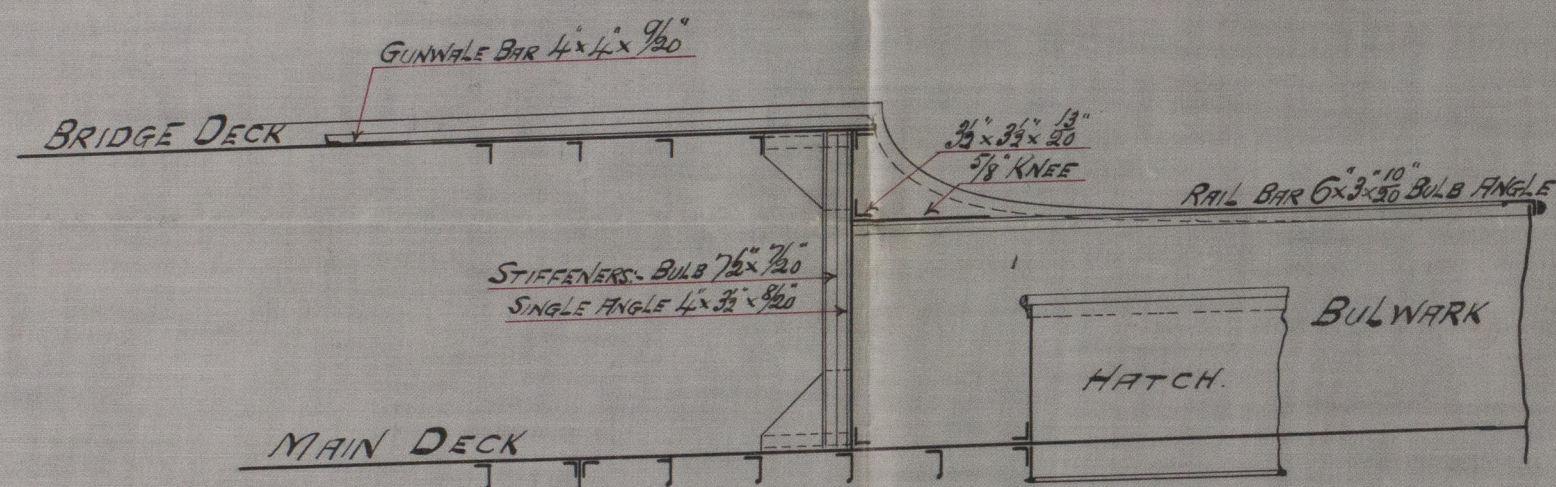


ELEVATION.

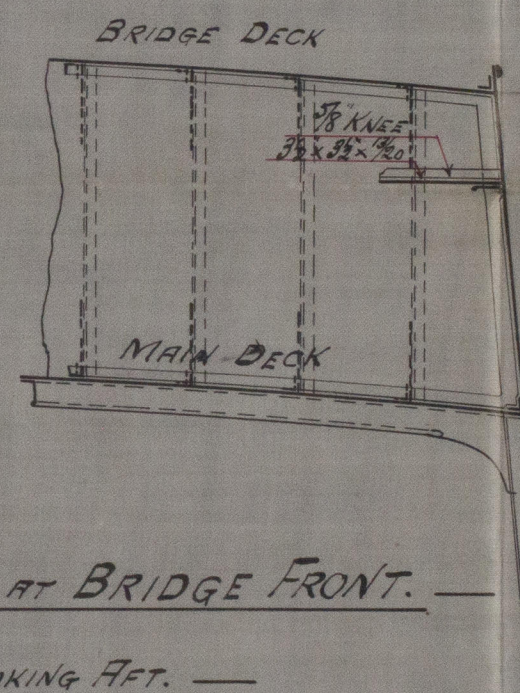

SECTION AT BRIDGE FRONT.

LOOKING AFT.

6.1467
9. Dec. 1892
2

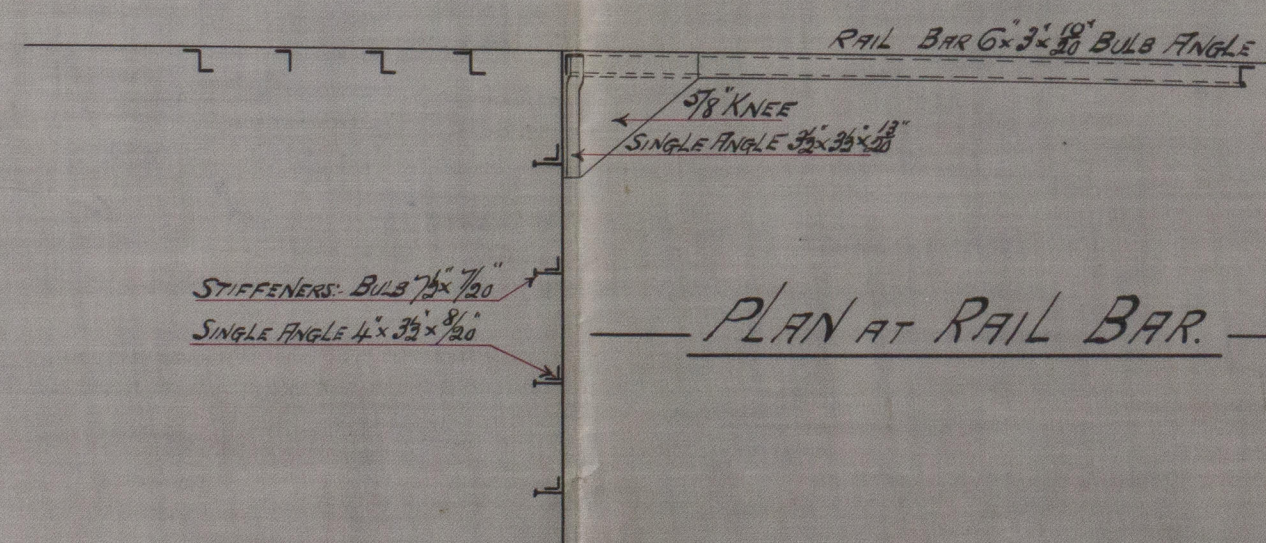

PLAN AT RAIL BAR.

S.S. "GREAT NORTHERN."

SKETCH SHEWING STRENGTHENING AT

POOP AND BRIDGE FRONTS.

SCALE 1/4" = ONE FOOT.

"Great Northern
New Report to
28091

© 2020

Lloyd's Register
Foundation