


26/11/19

S.S. "CANONESA"

ENLARGED VIEW OF ARRANGEMENT

O.F. SHUT OFF VALVES &
BRANCH PIECES

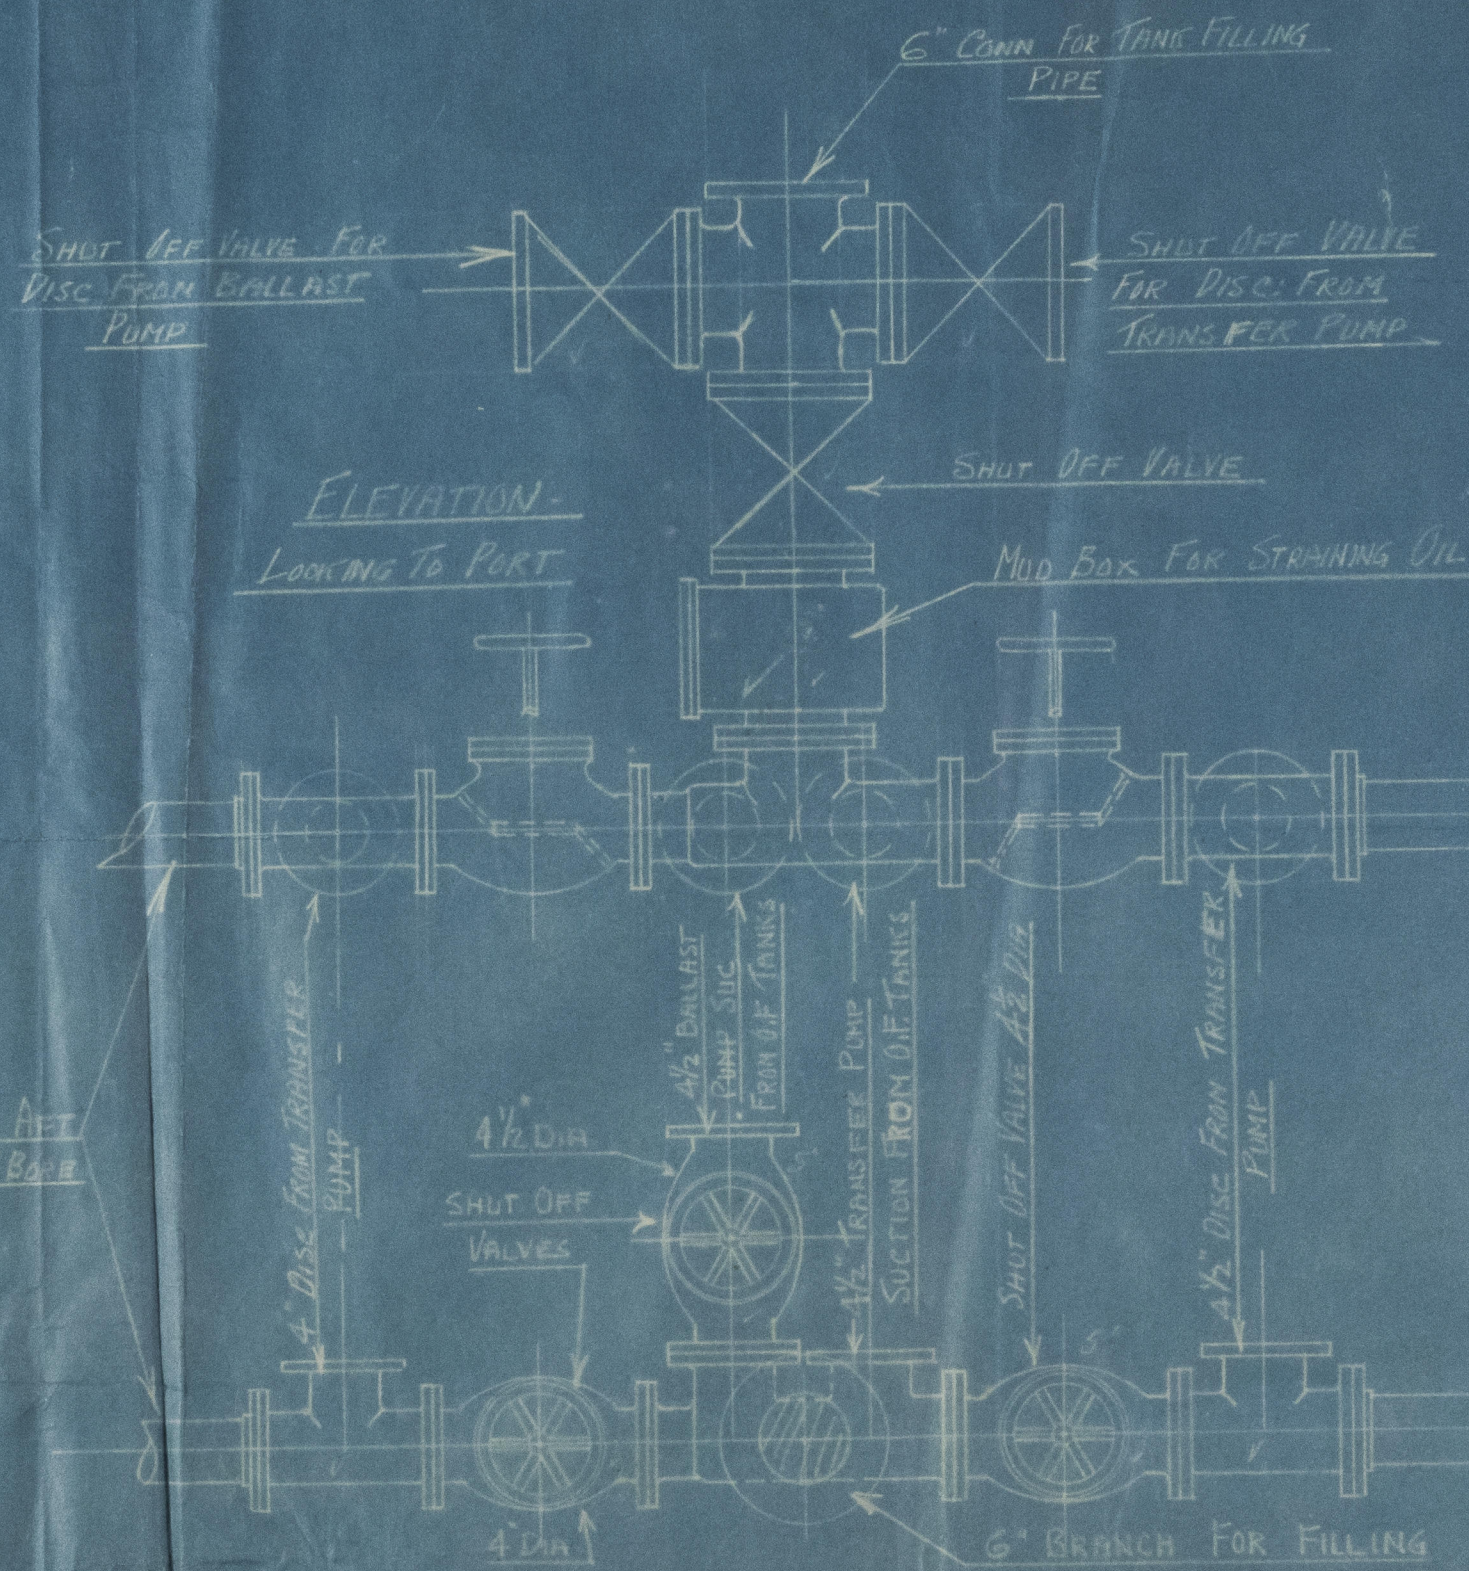

ELEVATION -
LOOKING TO PORT

ALL SHUT OFF VALVES
TO LOCK IN SHUT
POSITION


SUCTION FROM AFT
O.F. TANKS 4" BORE

SUCTION FROM FORWARD
O.F. TANKS 4 1/2" BORE

ENLARGED PLAN OF BALLAST & TRANSFER PUMP
CONNECTION IN S. ROOM

SEE ELEVATION FOR ARR^{GT} OF
VALVES ECT. ON THIS BRANCH

25-11-19

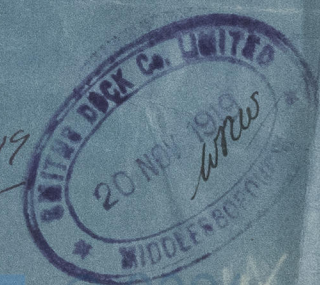

NWE 834-0065

Lloyd's Register
Foundation