


13.9.93

W. A. 13.9.93  
Buckingham Palace  
11.9.93

11.9.93

SUCTION PLAN  
No 60 SHIP  
SCALE 1/8" = 1 FT

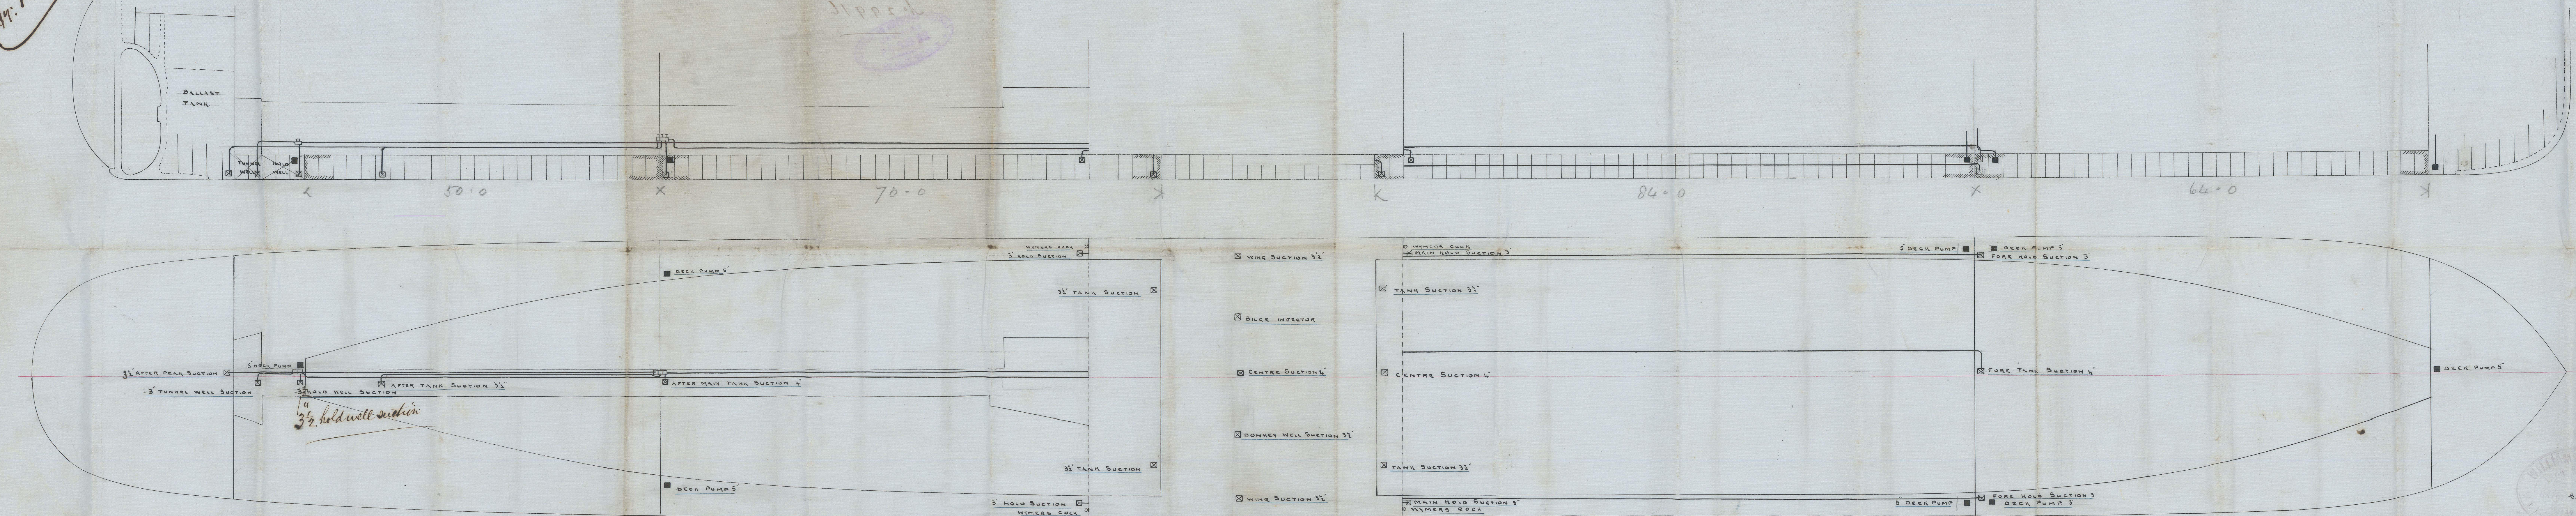

WILLIAM DOUGLASS & CO  
SHIP BUILDERS  
SEPTEMBER 11 1893  
NEW YORK




NWC835-0128

Wm. Dobson & Co.

Pumping Plan 60  
"Port Elliot"

Inve. report


No 29916

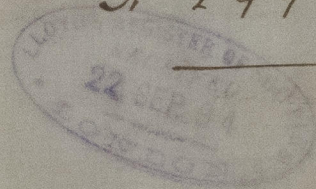

SUCTION PLAN

No 60

22 SEP 94

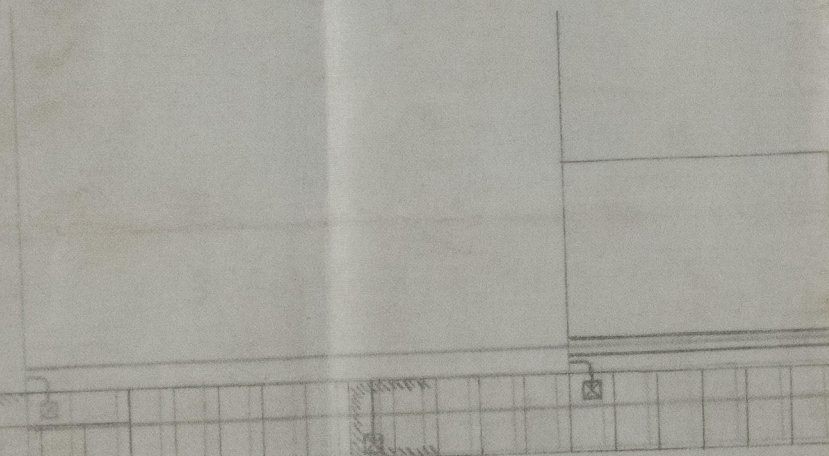

84

0-07



© 2021

Lloyd's Register  
Foundation