


No 619-620 & 622  
 Sketch shewing Stiffening on Forward  
 Boiler Room Bulkhead

Scale  $\frac{1}{4} = 1$  Foot

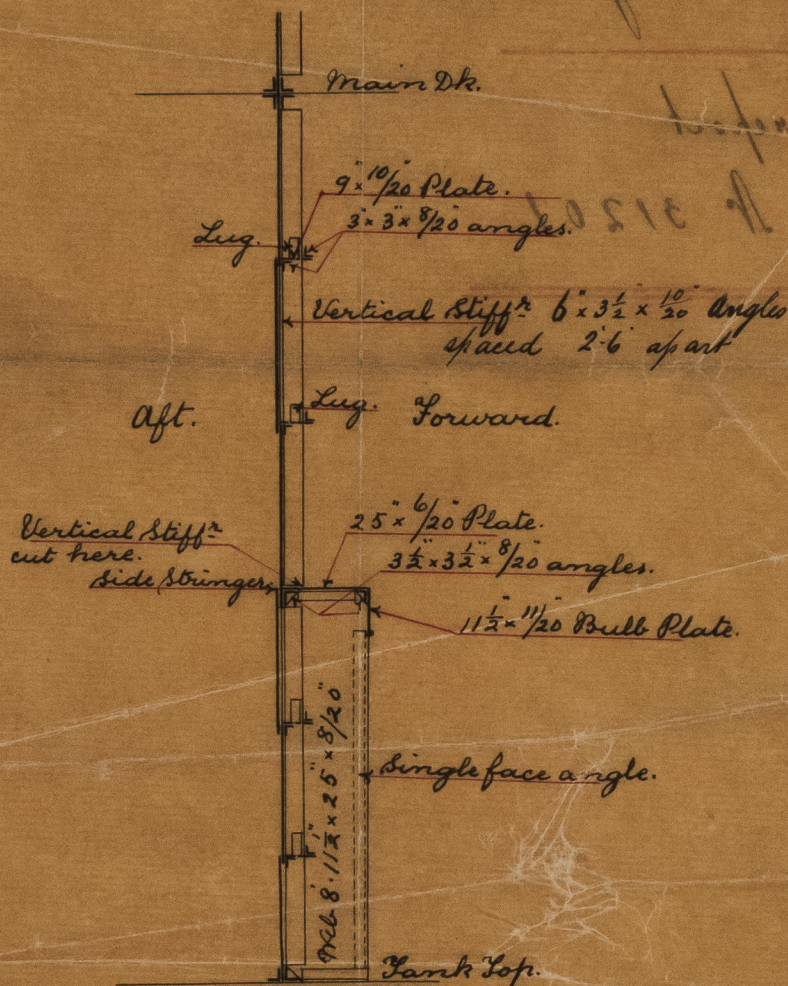

Elevation of Web 7-6, each side of Centre

Bld 94

SIR W. G. ARMSTRONG, MITCHELL & CO LIMITED,

NEWCASTLE-UPON-TYNE.

NO 9226 DATE 28.12.94

WALKER SHIPYARD

NWC 839-812 NM

Lloyd's Register  
839-19121