


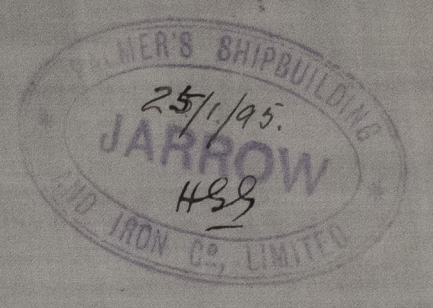

29.1.95


22.2.1905

Northport No 3213




S.S. No 697.  
Sketch of Mast Masts.

1/2" Scale.

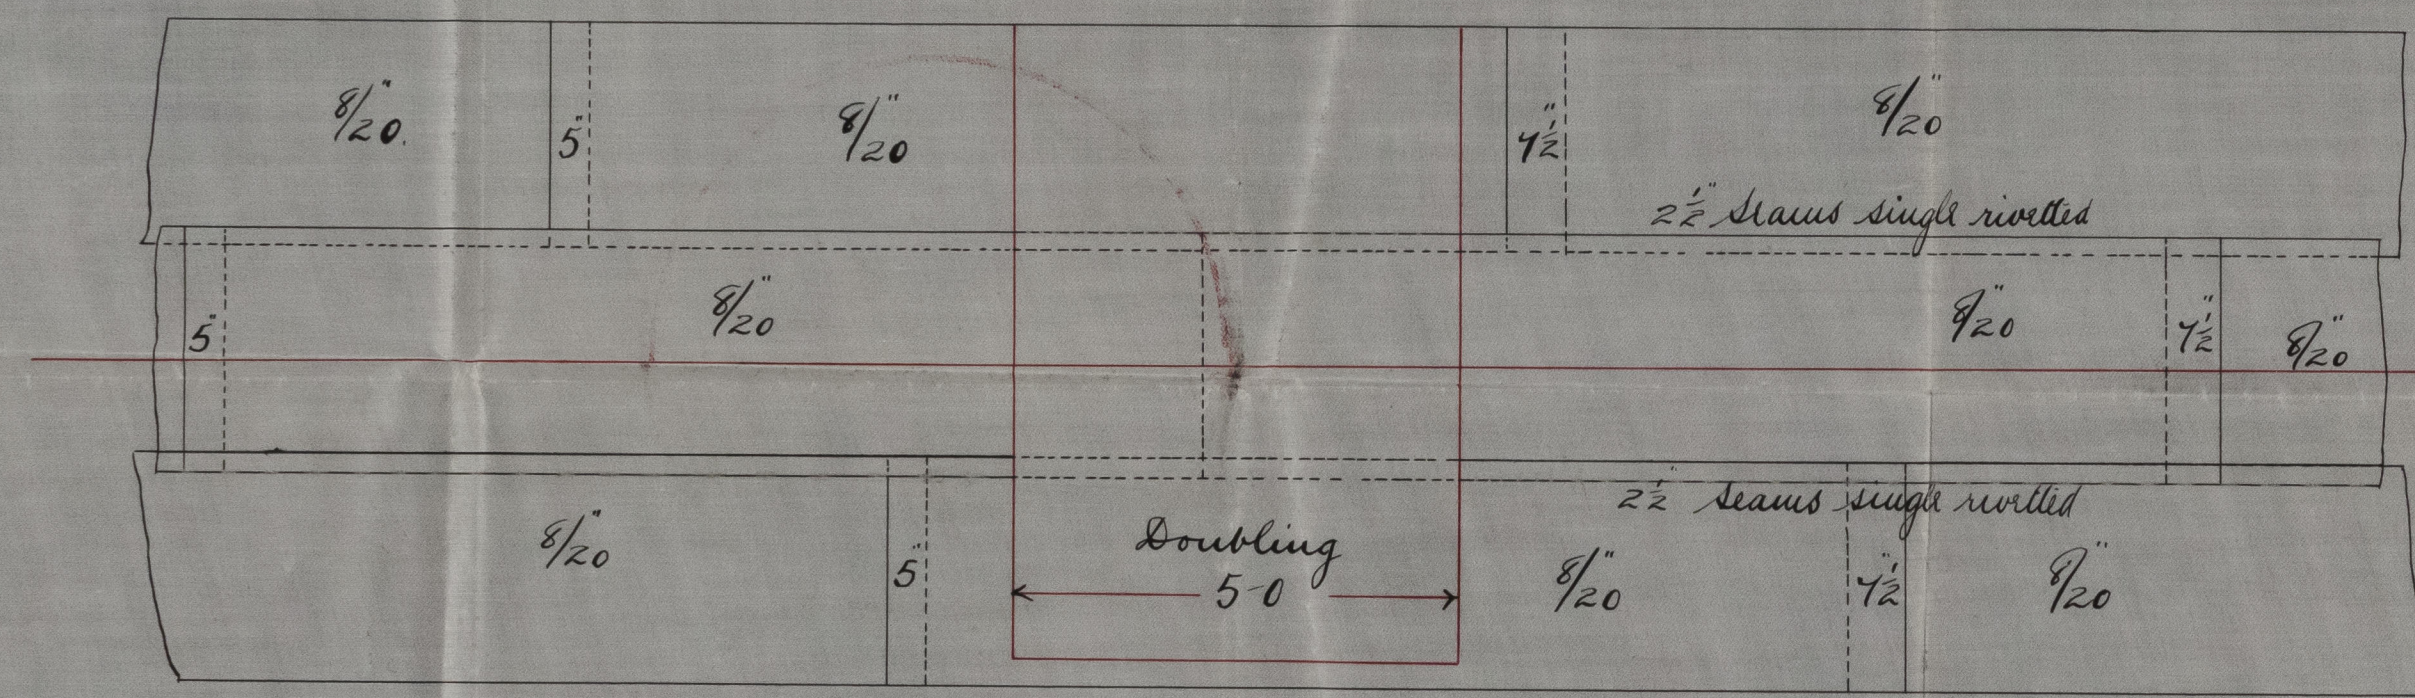

1/2" Scale.

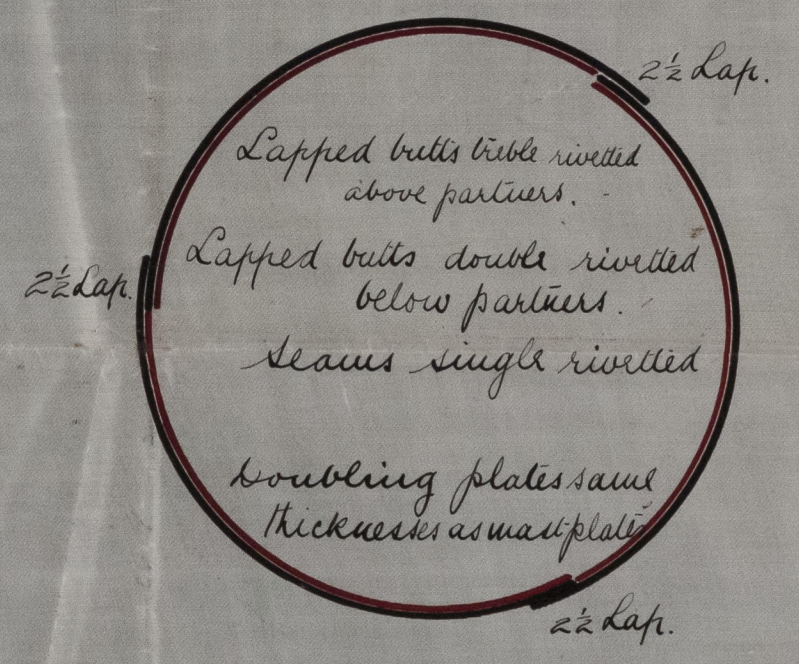

Fore Mast.

Lengths.

Dia. & thicknesses.

Housing	31-0	Lower Mast
Deck to hounds	59-0	
Head (say)	8-0	
Head to Topmast	26-0	
Top Gallant mast	14-0	
Pole of Wood	5-0	
Total Length	143-0	

Heel.	20 x 7/20
Partners	26 x 7/20
Lowermast hounds.	21 x 7/20
Topmast hounds.	12 1/2 x 7/20
Top gallant mast hounds.	9 x 7/20

Main Mast.

Lengths

Dia. & thicknesses


Housing	21-0	Lower mast
Deck to hounds	59-0	
Head (say)	8-0	
Head to Topmast	30-0	
Pole of Wood	8-0	
Total Length	126-0	

Heel.	23 x 7/20
Partners	26 x 7/20
Lowermast hounds	21 x 7/20
Topmast hounds	9 x 7/20

J.H.L.  
29/1/95

NWE 842-0161



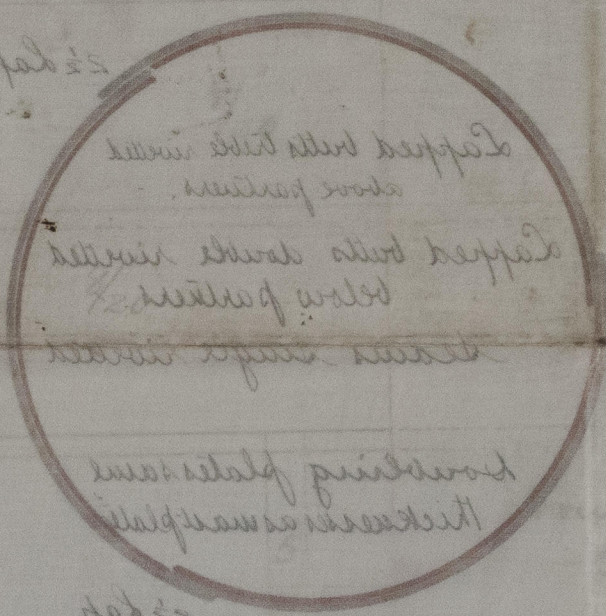

about the

© 2021