



Ref. 28. 2. 95.

S. S. "Borweo"

No 697.


Pumping Arrangement

Scale $\frac{1}{8}'' = 1 \text{ Foot}$

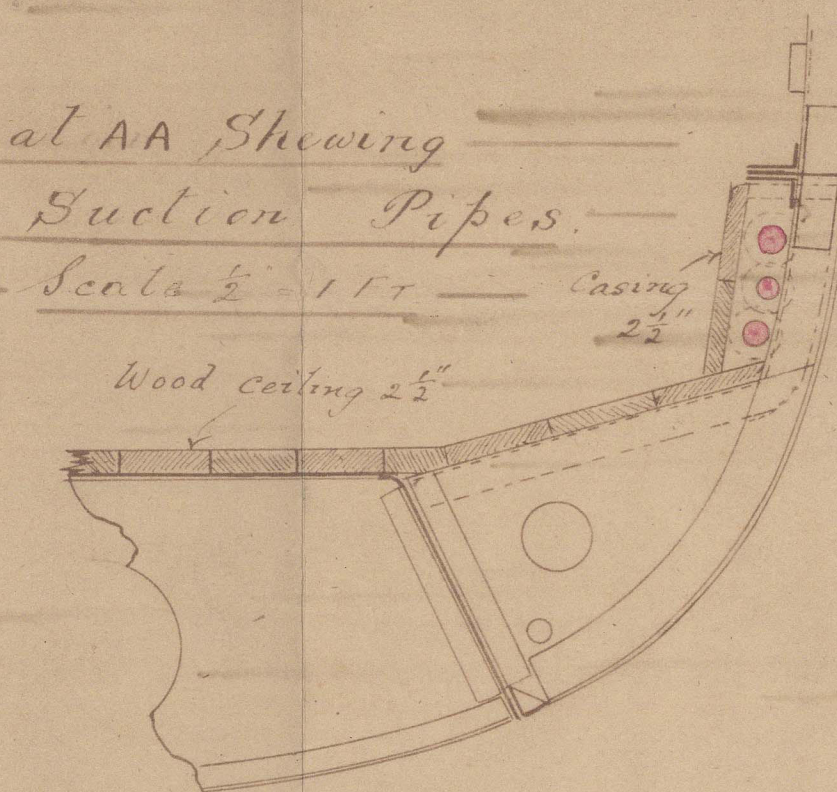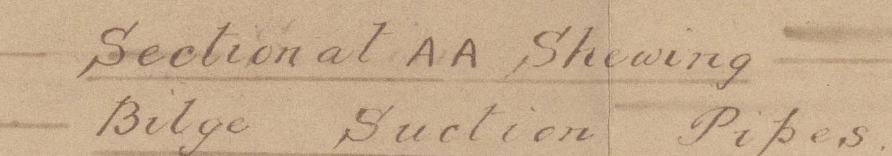

18-2-95
H28

W.A.
27. 2-95

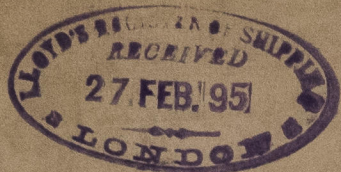

Nº 697

Pumpkin -
S. S. "Borneo"

Newcastle Report Nº 32137

NWC 842-0163



© 2021

Lloyd's Register
Foundation