

30.11.94



Top Beams: Hand-Spliced double-angle 8x8x1/2 in
Stanchions: 9 x 2 1/2 x 7/8 in
Deck Beams: 9 x 2 1/2 x 7/8 in

No 106

Profile & Deck Plans of Petroleum Steamer


345 x 147 x 20-6

Scale 1/8 inch = one foot.

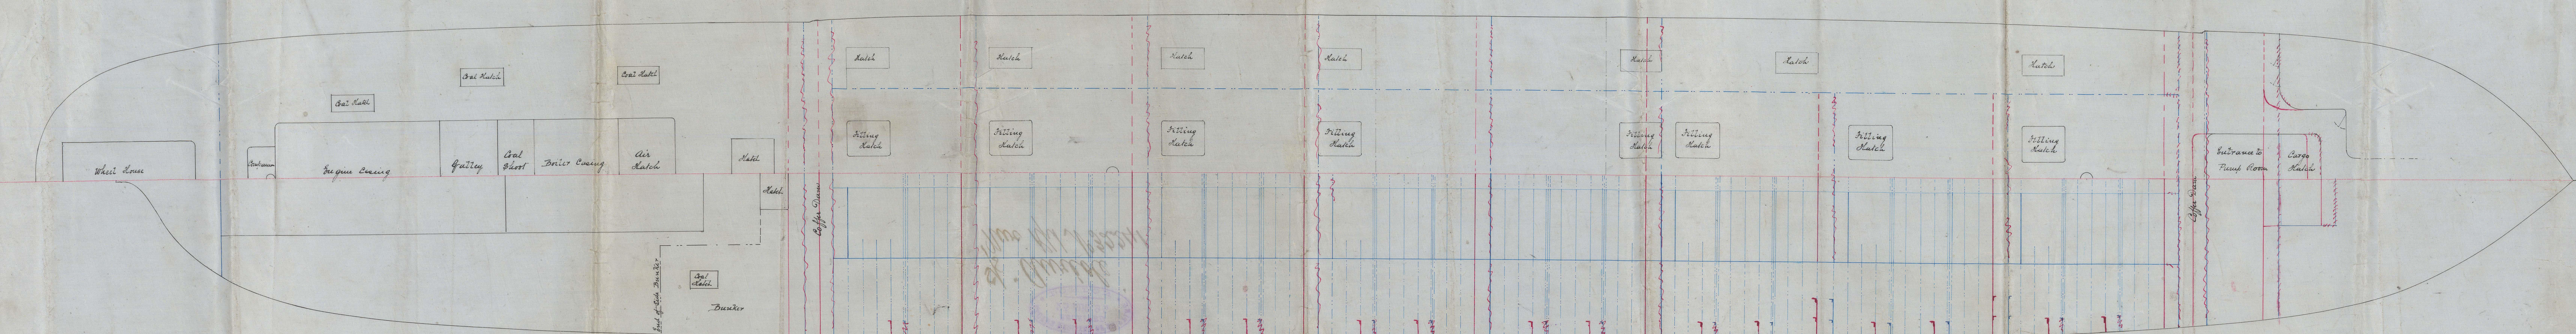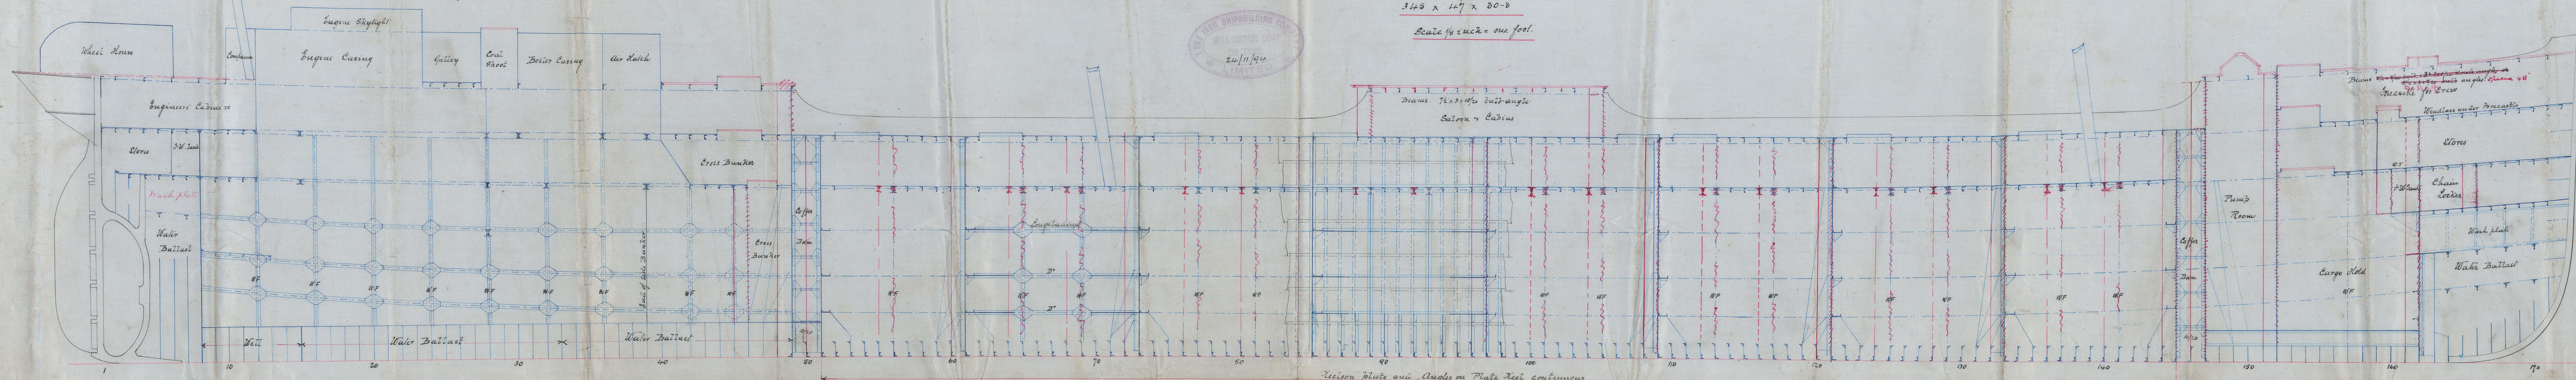

18.11.94
20/11/94

Lyre Iron
106 *Profile.*

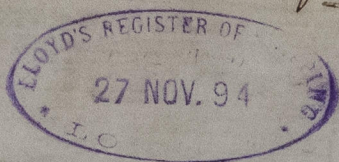

S/s 'Auricle'
Nwc Rpt N°32241



© 2021

Lloyd's Register
Foundation

NWC843-0046