



30.11.94


Elevation of Oil Tank

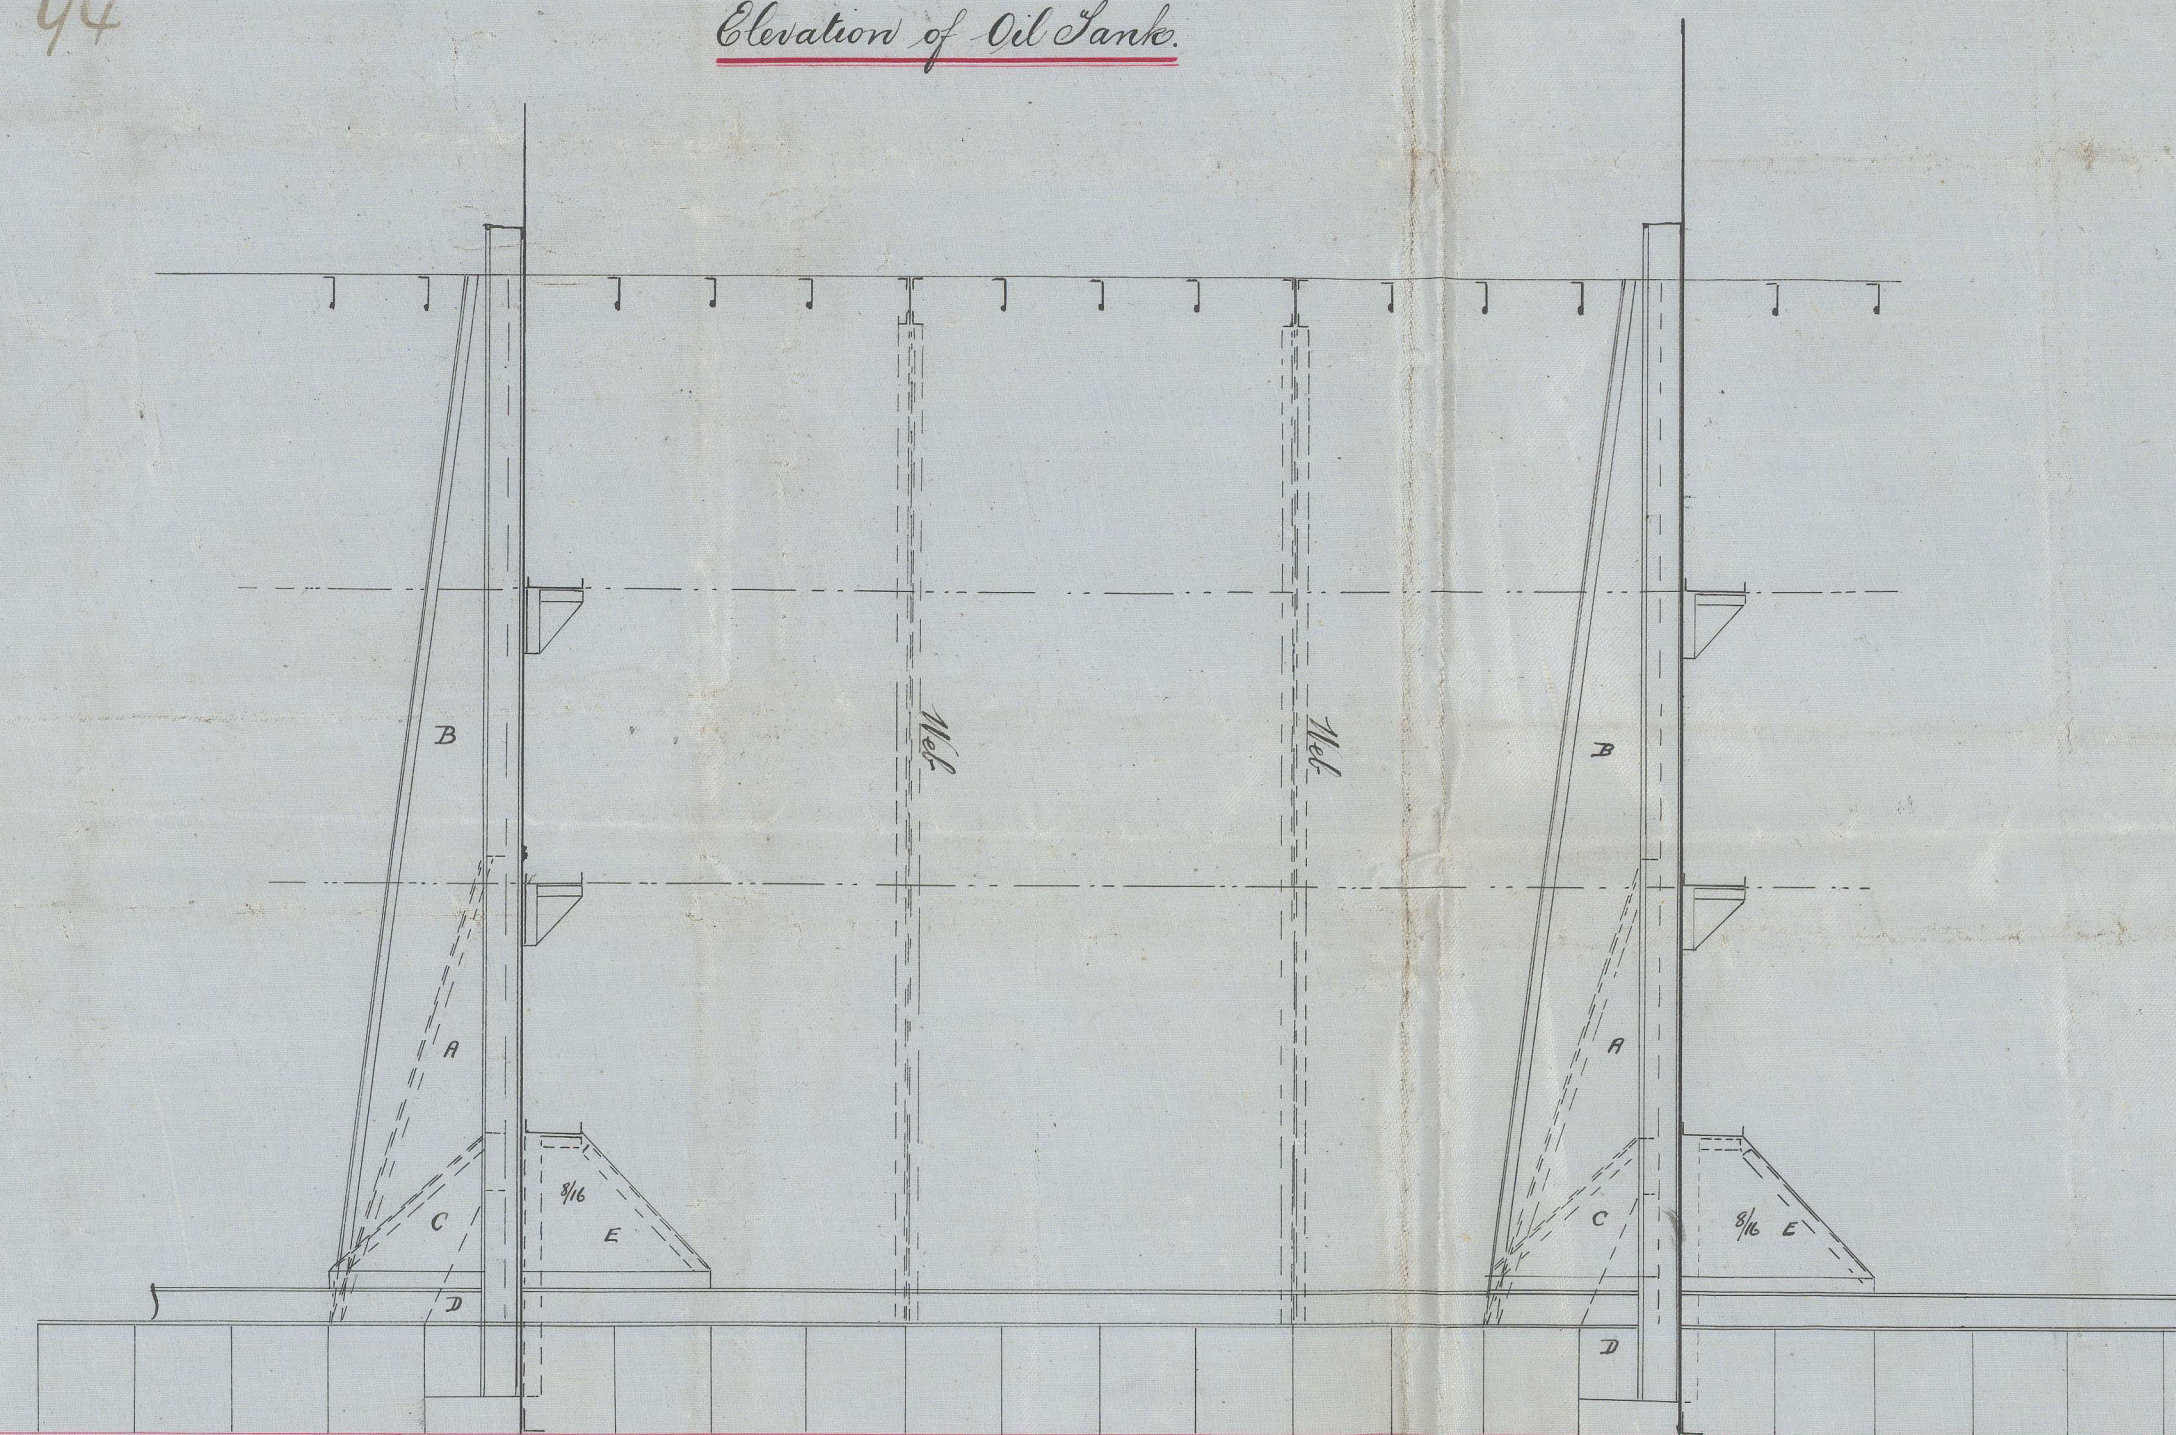


After coffer dam

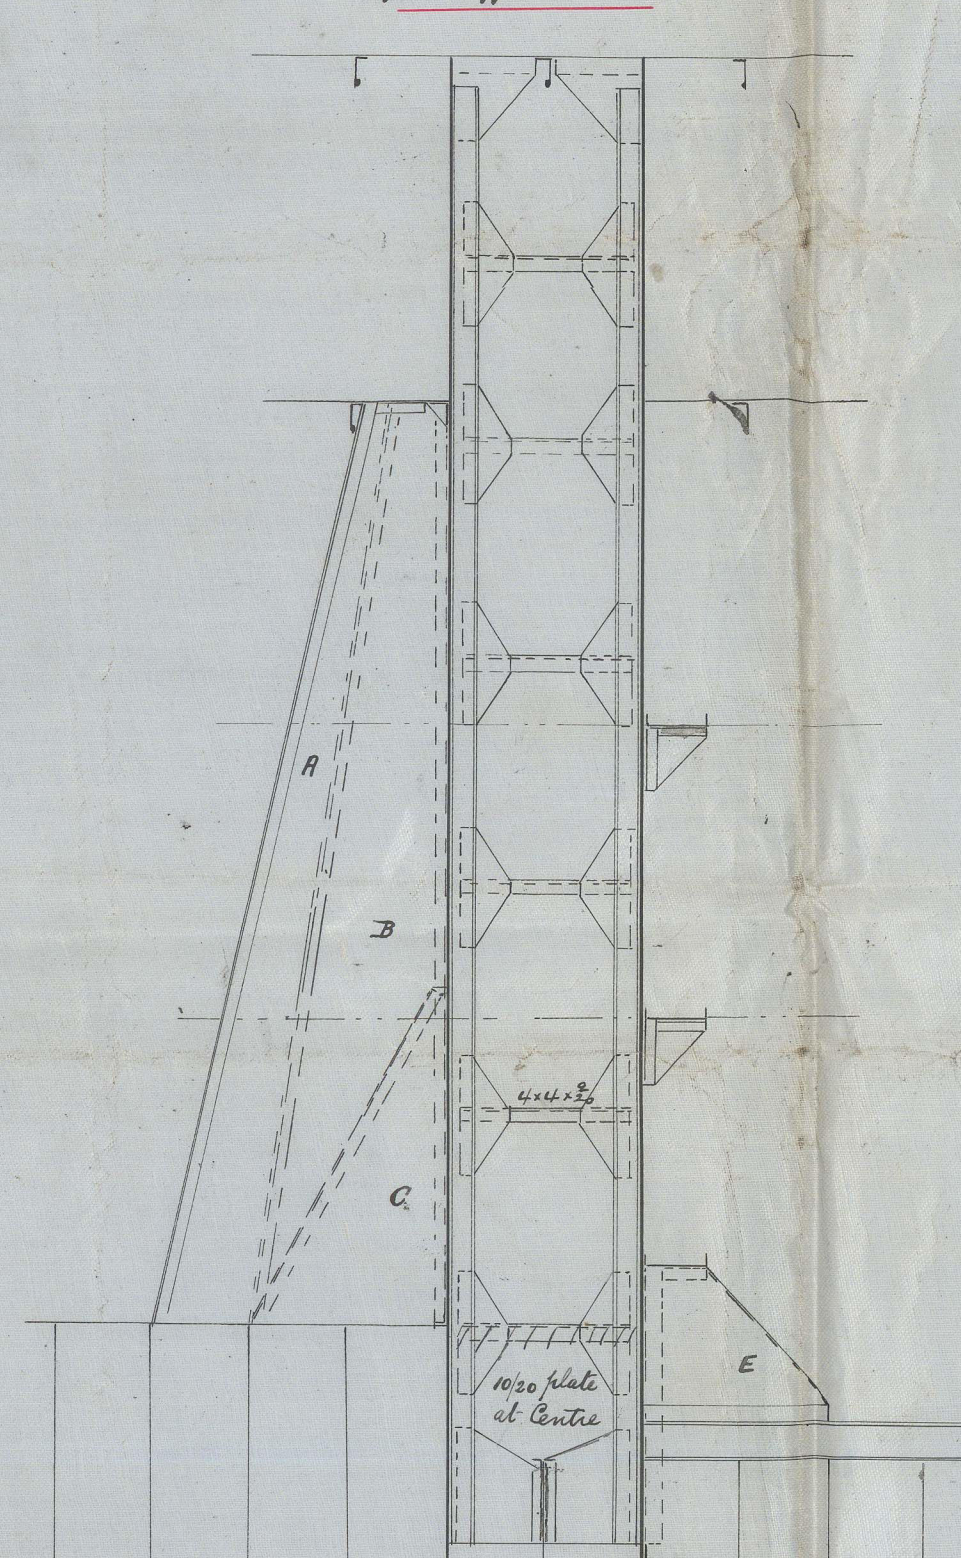

Fore coffer dam

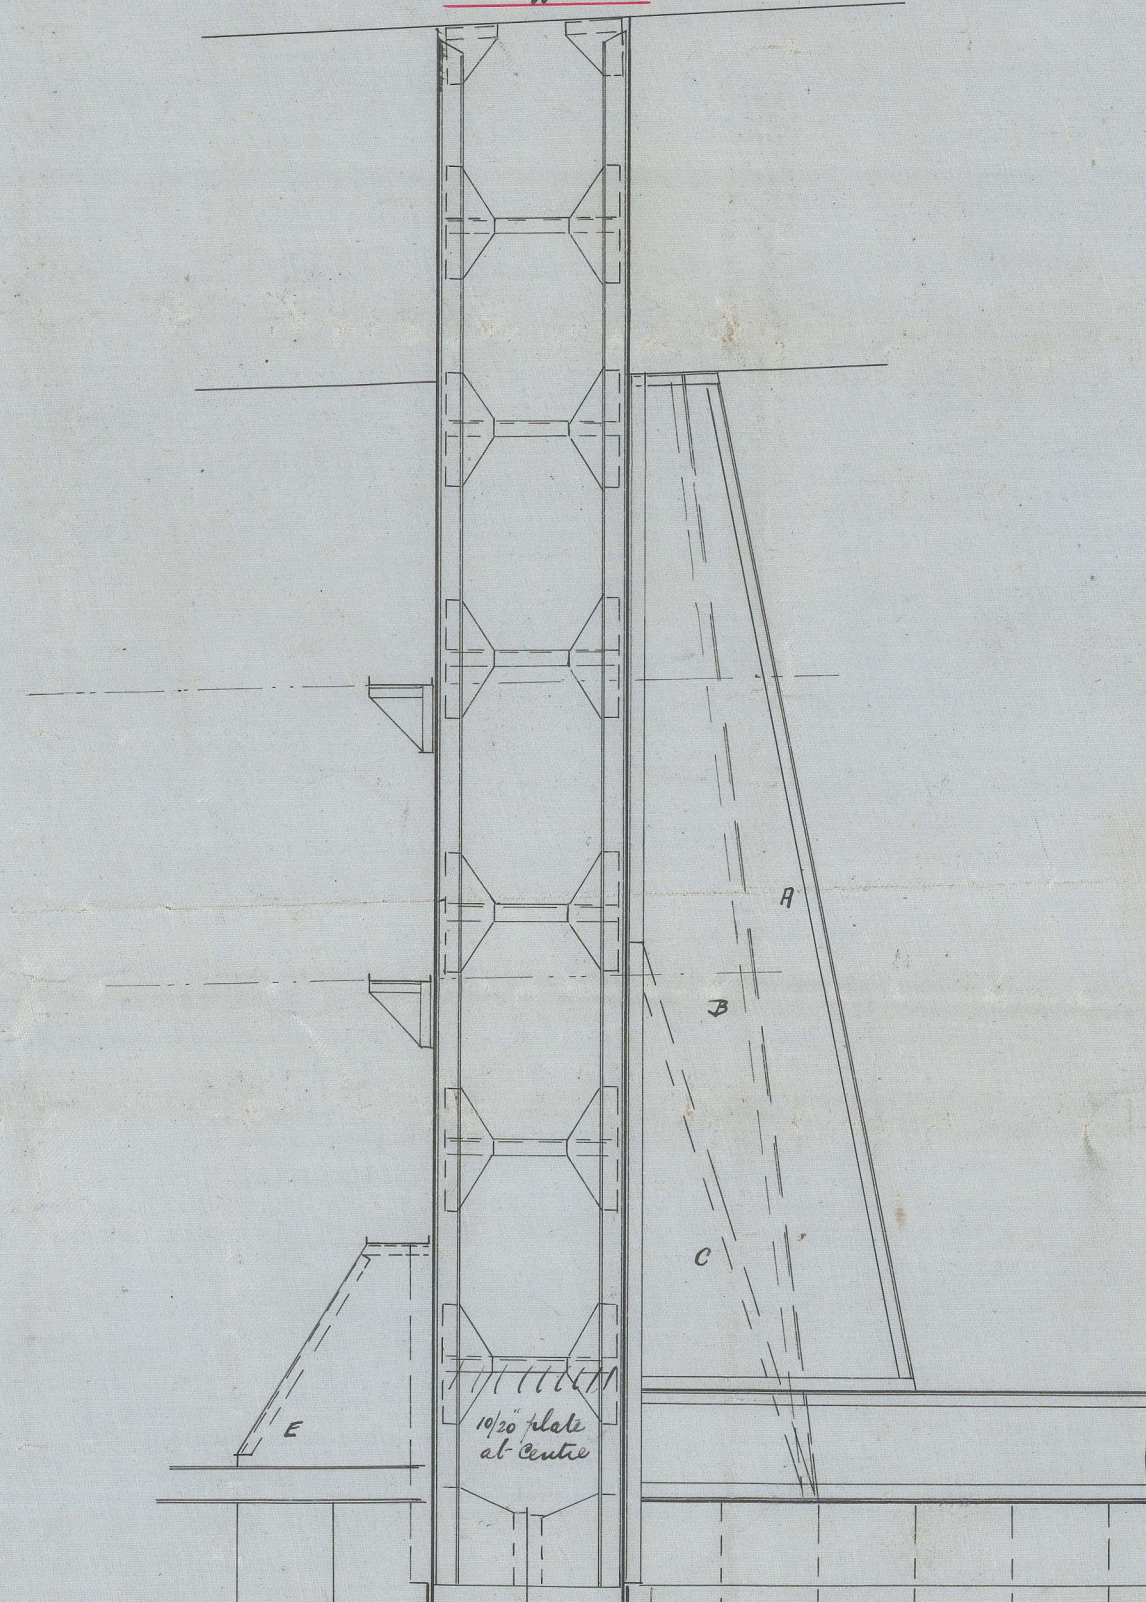




Section of after coffer dam

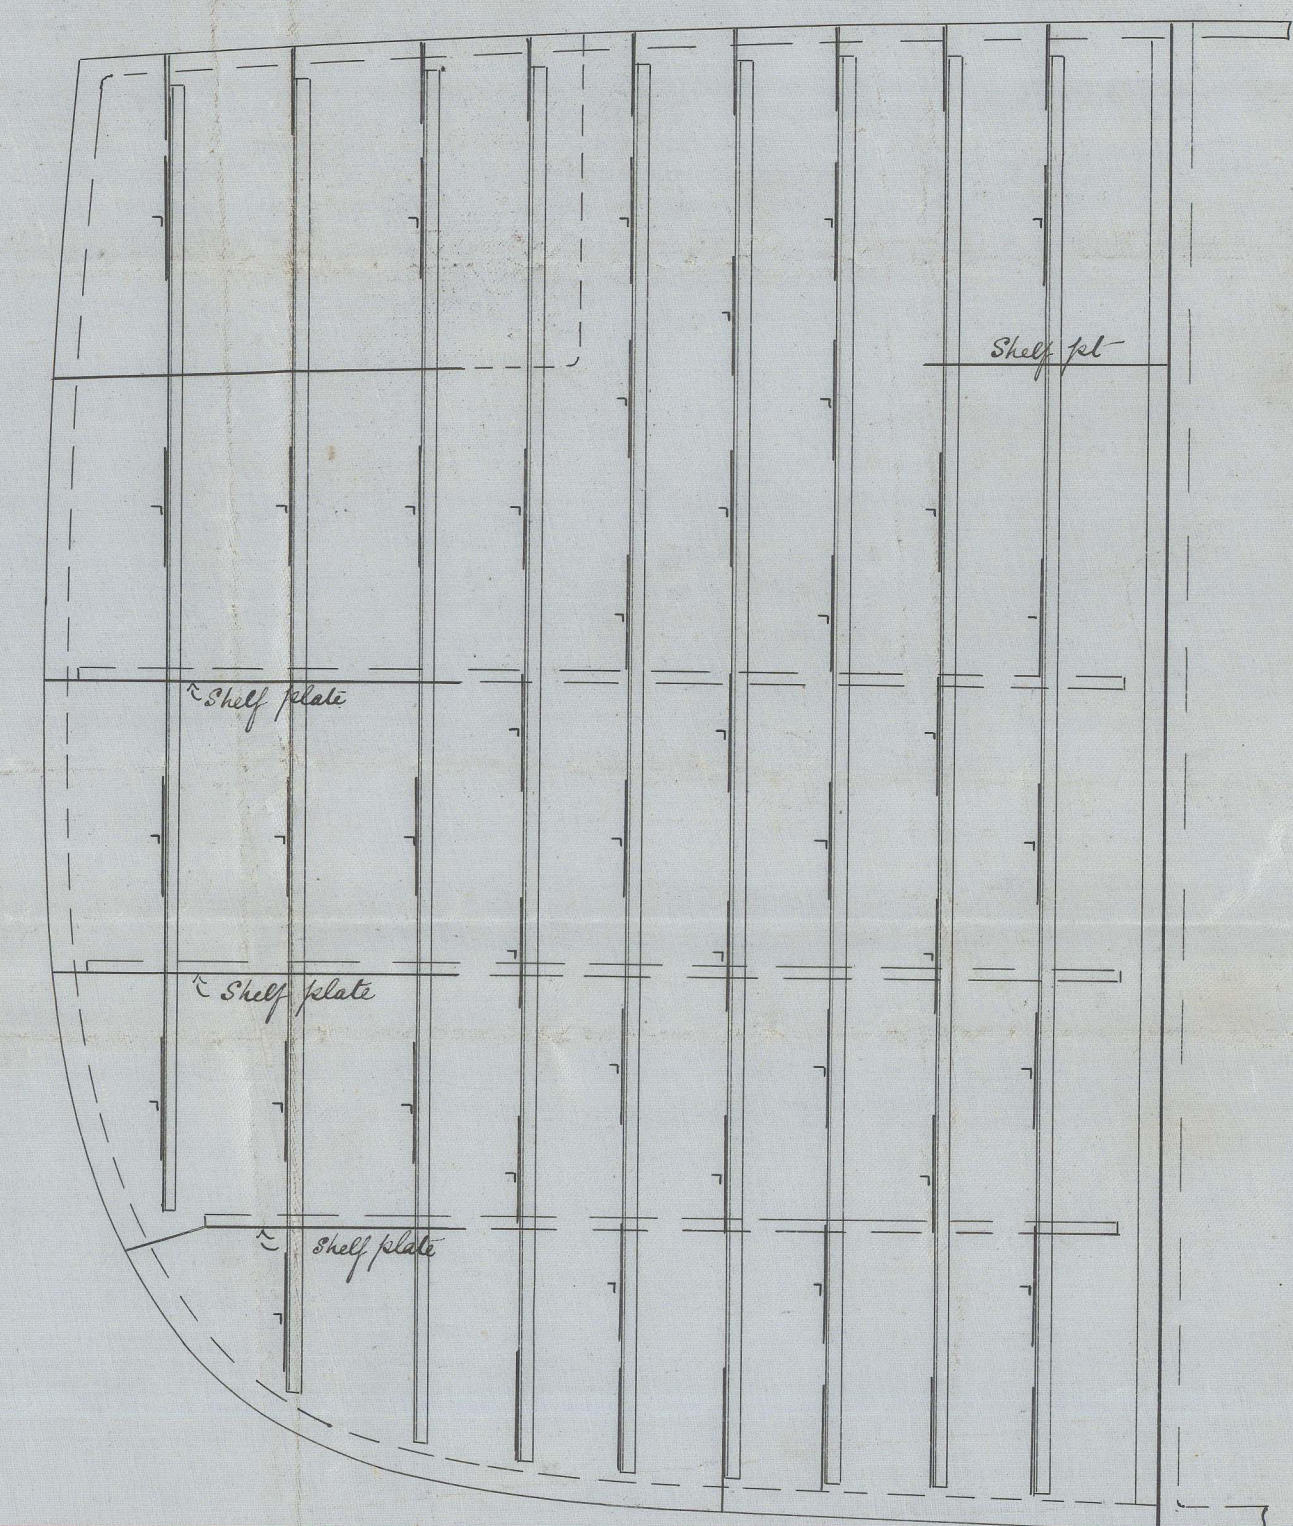

Plan showing arrangement of stiffening of bulkheads and coffer dams
Scale 1/4" = 1' 0"

106

Plan view of Oil Tank

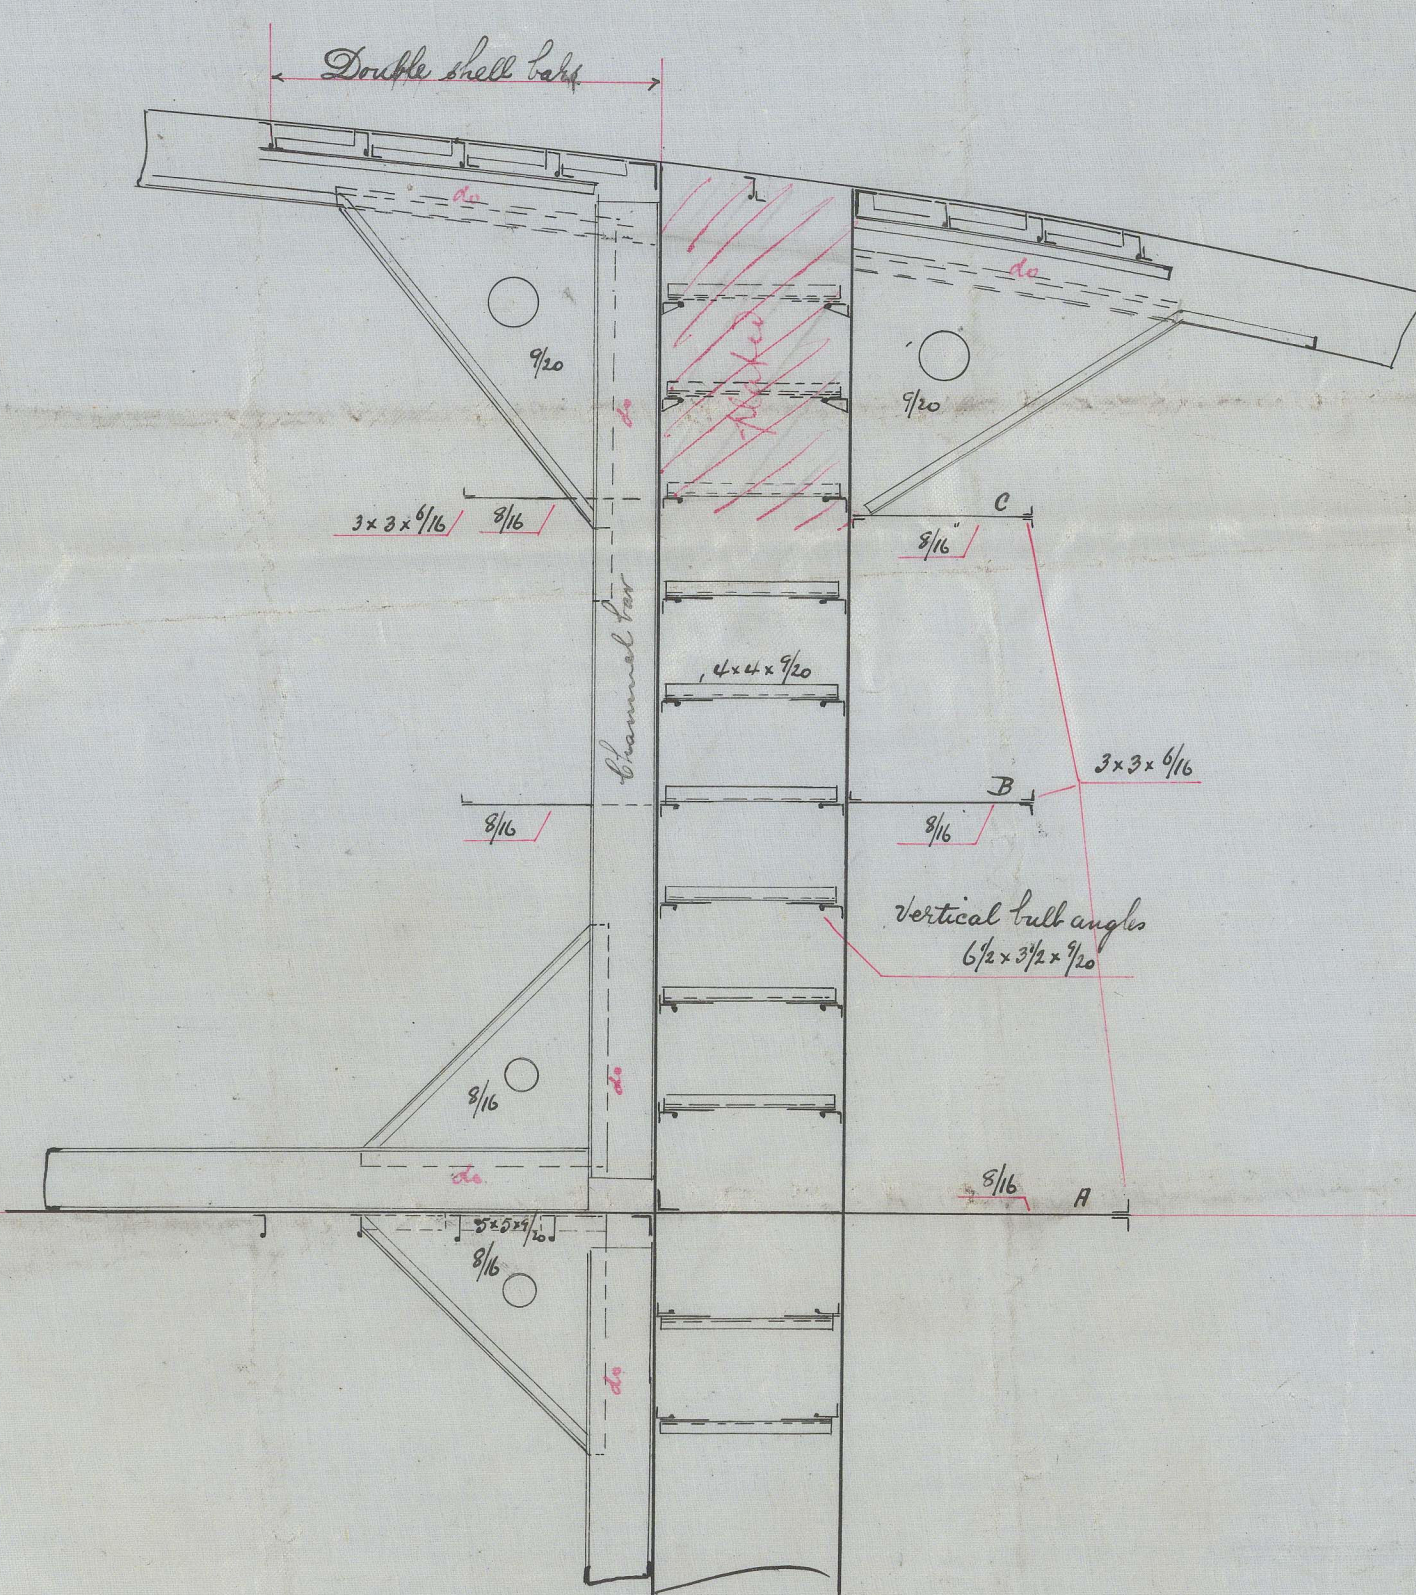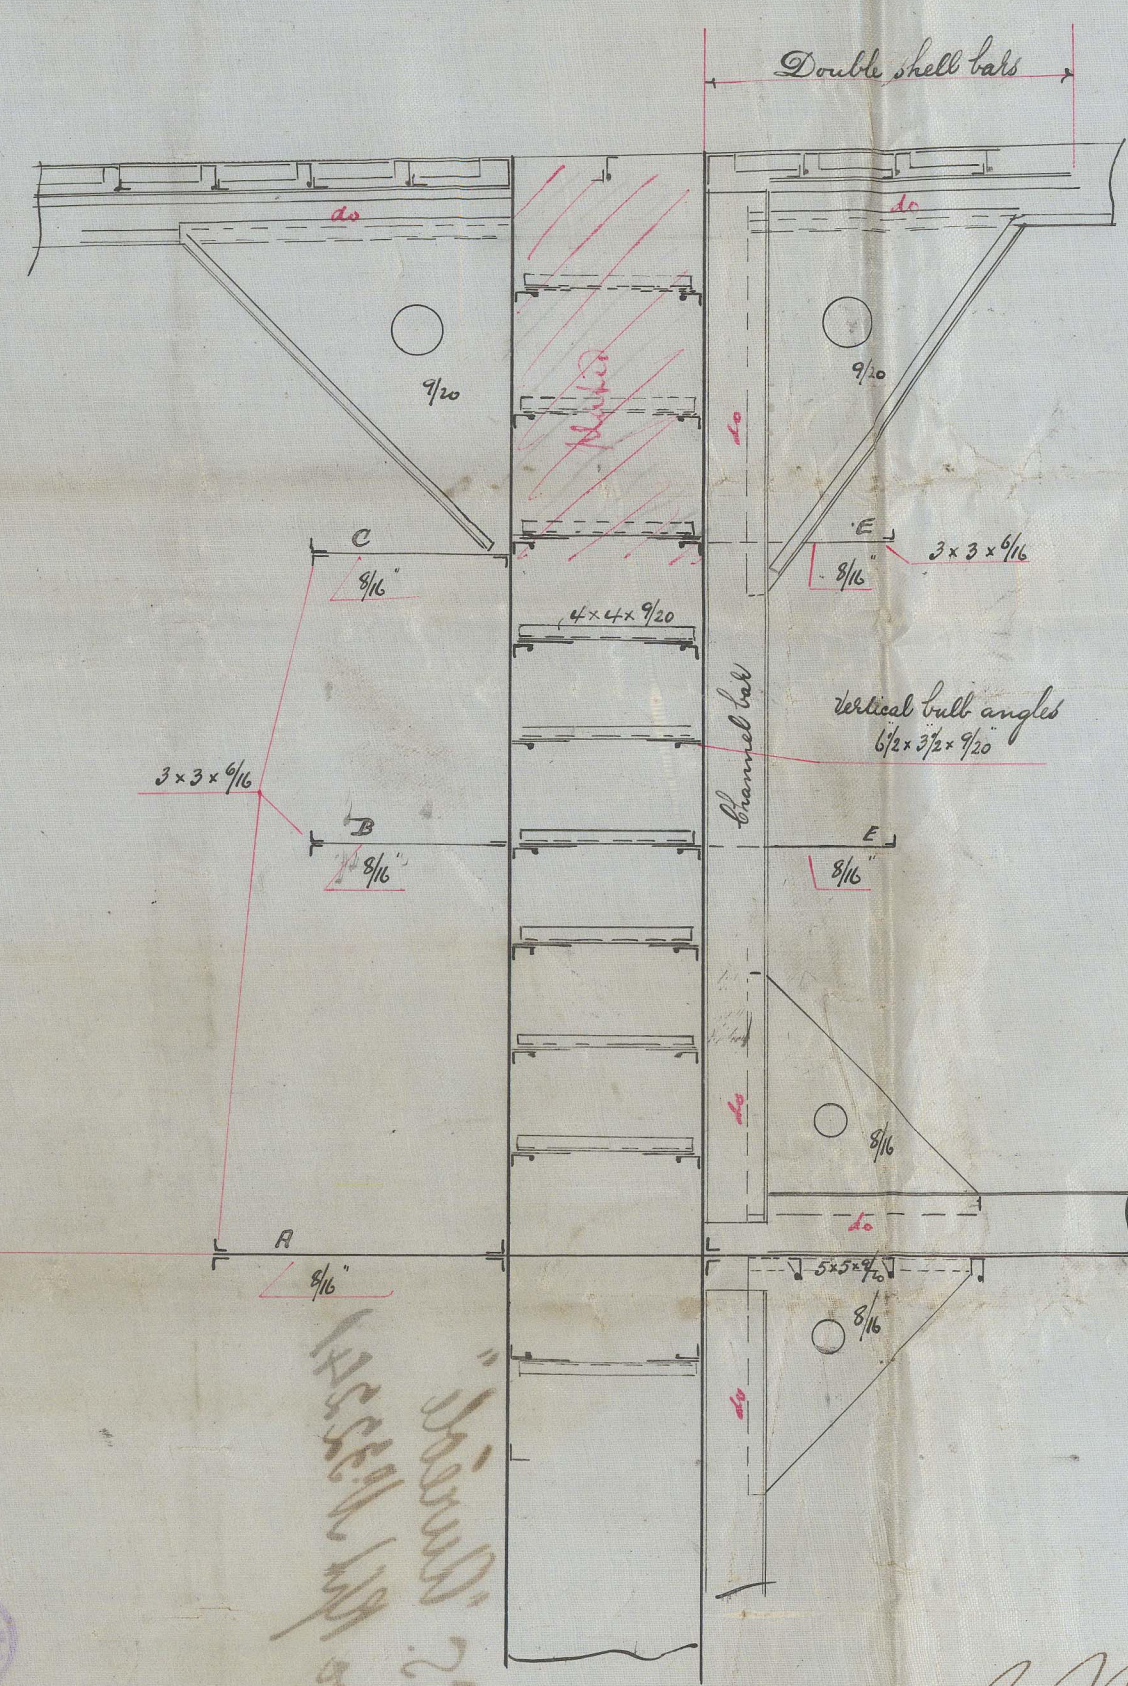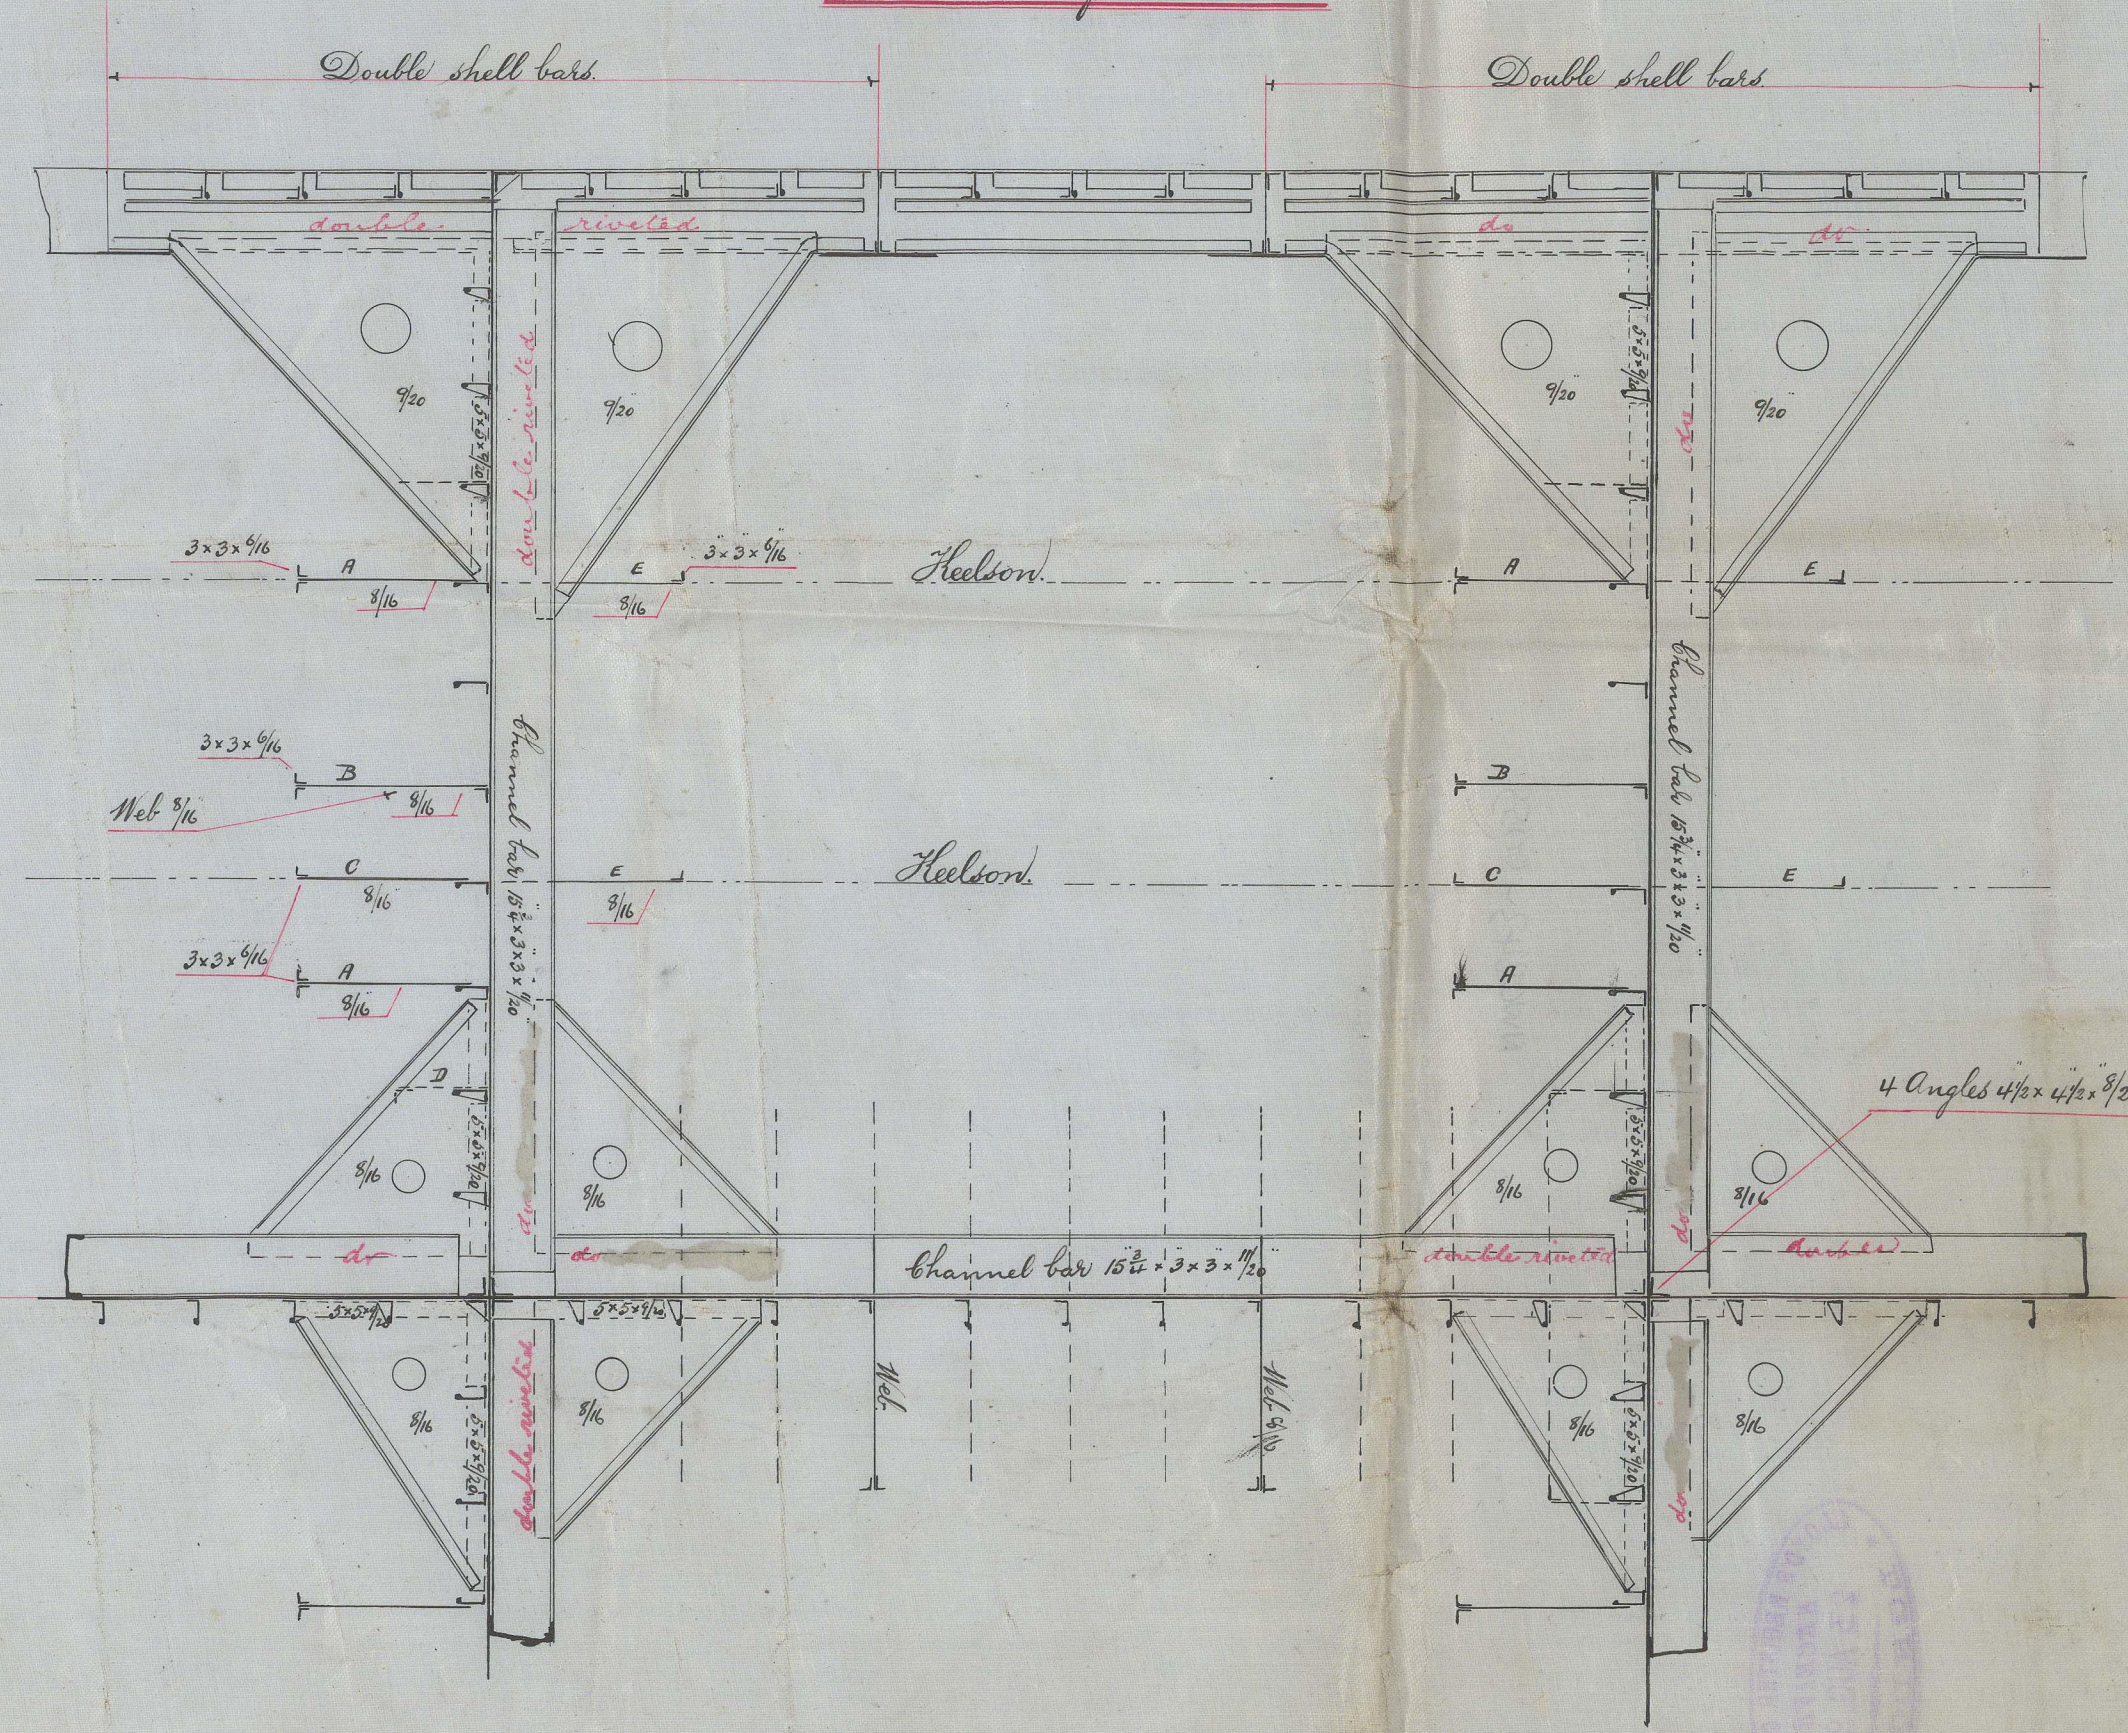


Section of fore coffer dam



Arrangement of Laid 182

N^o 106

S.S. "Auréli"
 Nave Rpt N^o 32241

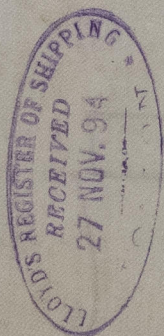

© 2021

Lloyd's Register
Foundation

NWC843 0055