


# **PUMPING ARRANGEMENT. No 309**

*Tonnage U.D. 2095 tons.*

*Dr. 24: 5.95*

*2095 tons  
24: 5.95  
23/5/95*

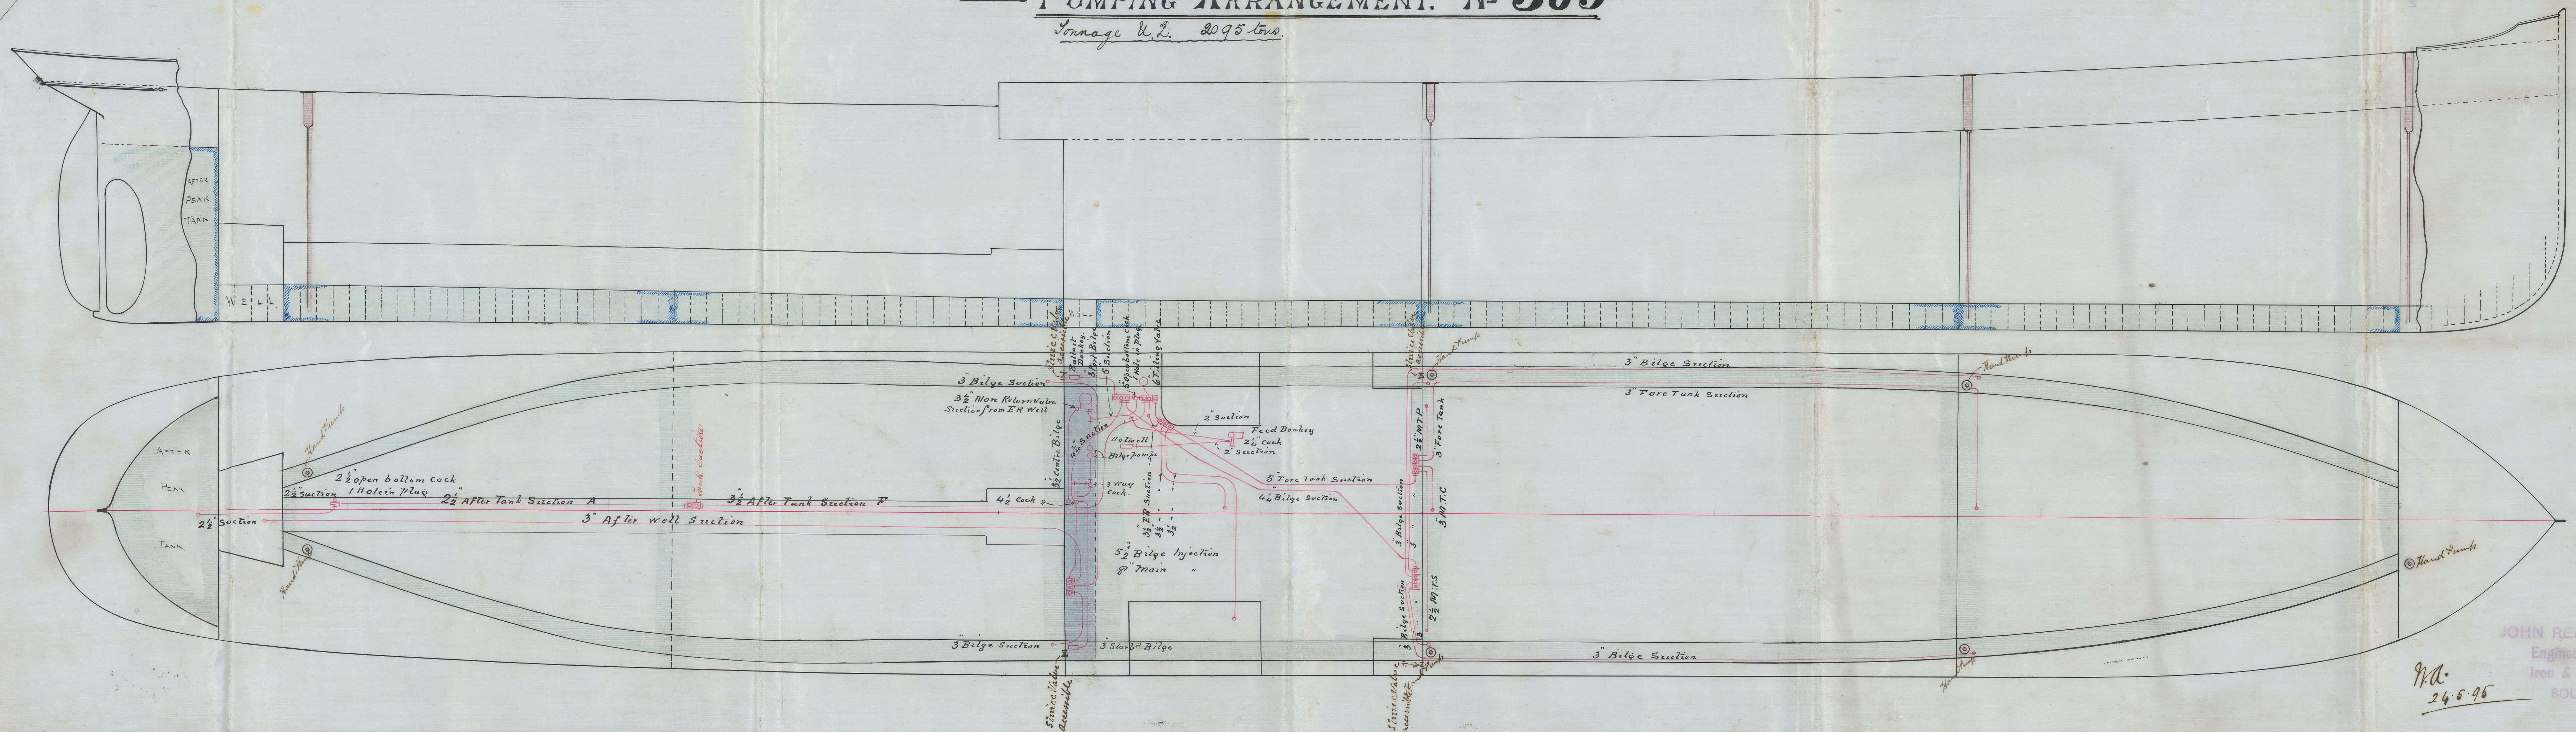

**JOHN READHEAD & SONS,**  
Engineers, Boiler Makers,  
Iron & Steel Shipbuilders  
SOUTH SHIELDS.

*N.A.  
24.5.95*

*23/5/95*



No 309

J. Headhead & Sons

Pumping plan.



Nwc Rpt. No 32352.  
S. S. "Adria"



10/12/92

34.2.92  
W.G.

JOHN HEADHEAD & SONS  
ENGINEERS & SHIPBUILDERS  
100, QUEEN'S ROAD, LONDON, W.

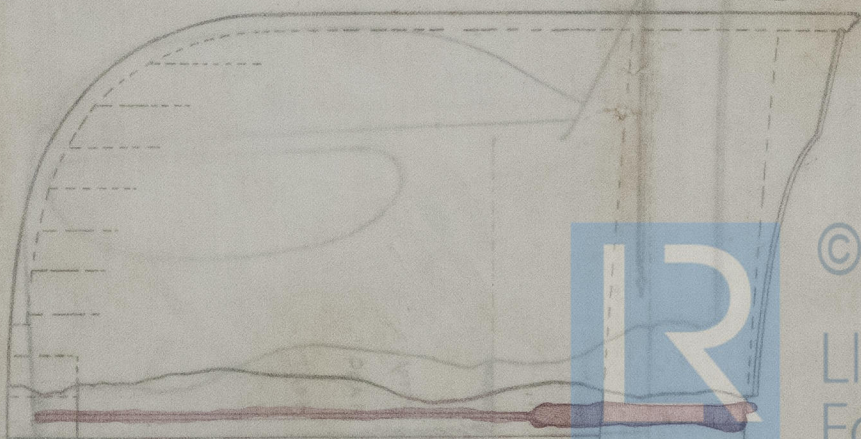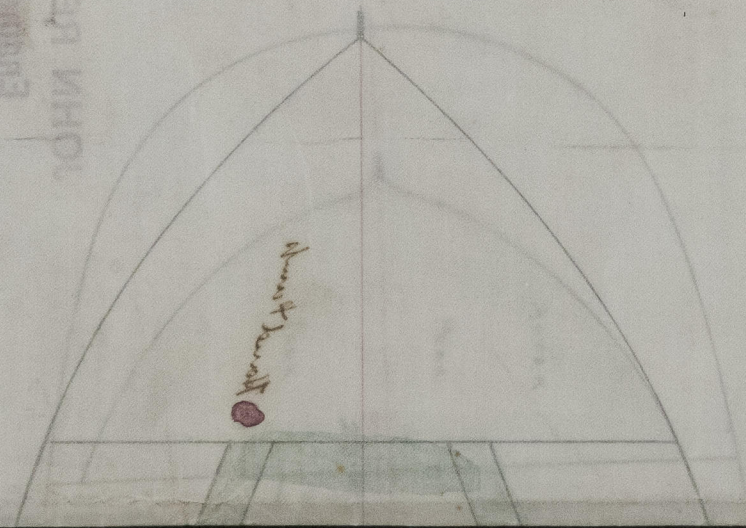

© 2021

Lloyd's Register  
Foundation  
NWC844-0014