






S.S.N° 205.

STEEL MASTS.

27. 9. 95

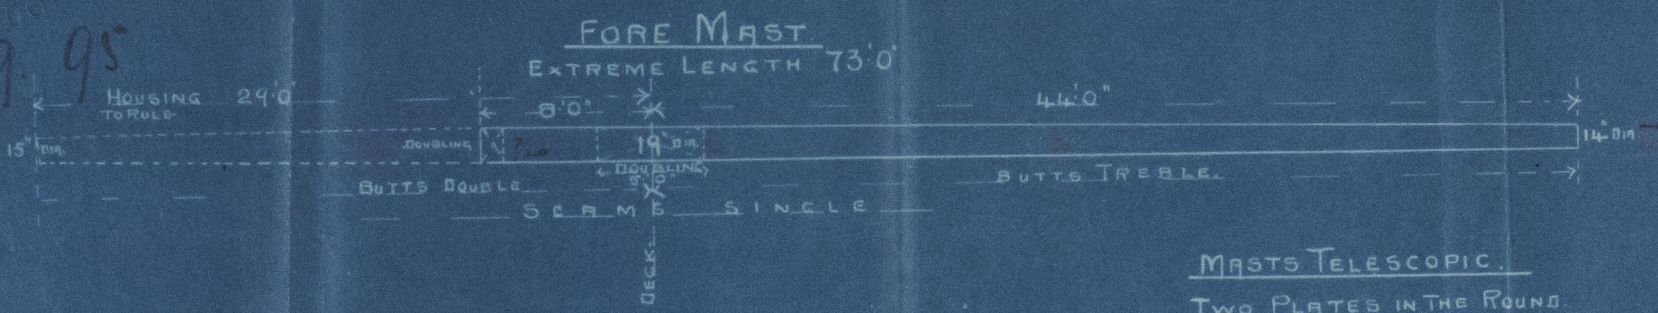

MASTS TELESCOPIC.
TWO PLATES IN THE ROUND.
BUTTS & SEAMS OVERLAPPED.

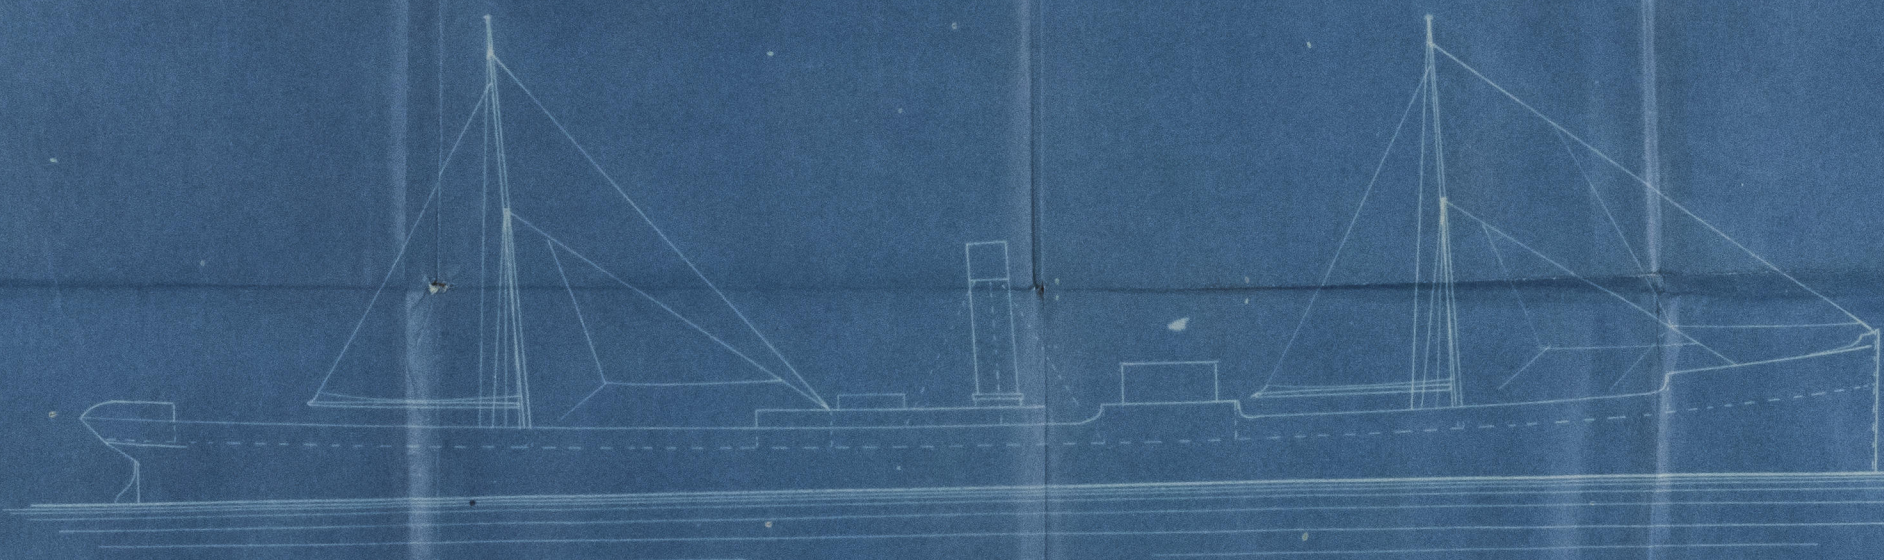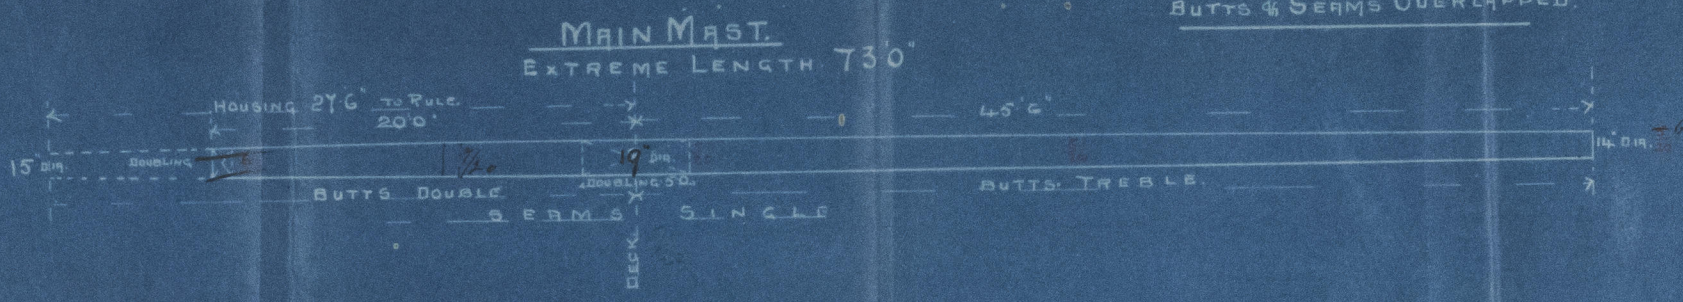

LLOYD'S REGISTER OF SHIPPING
NEWCASTLE ON TYNE
26/9/95



Des 25^e 1895
N° 1100

Lloyd's Register
Foundation

Plan. of Ripping H.
No 205 (Septane)
C. S. Swan & Hunter.
Nwc No 33571



NWC847-0058



© 2021

Lloyd's Register
Foundation