




31.5.98



Longitudinal Section of No. 206 ^{207, 208, 209, 210 & 211.} Screw Grawler

Dimensions 96 x 19' x 11' h. 17.

Scale $\frac{1}{4}$ " = 1 foot

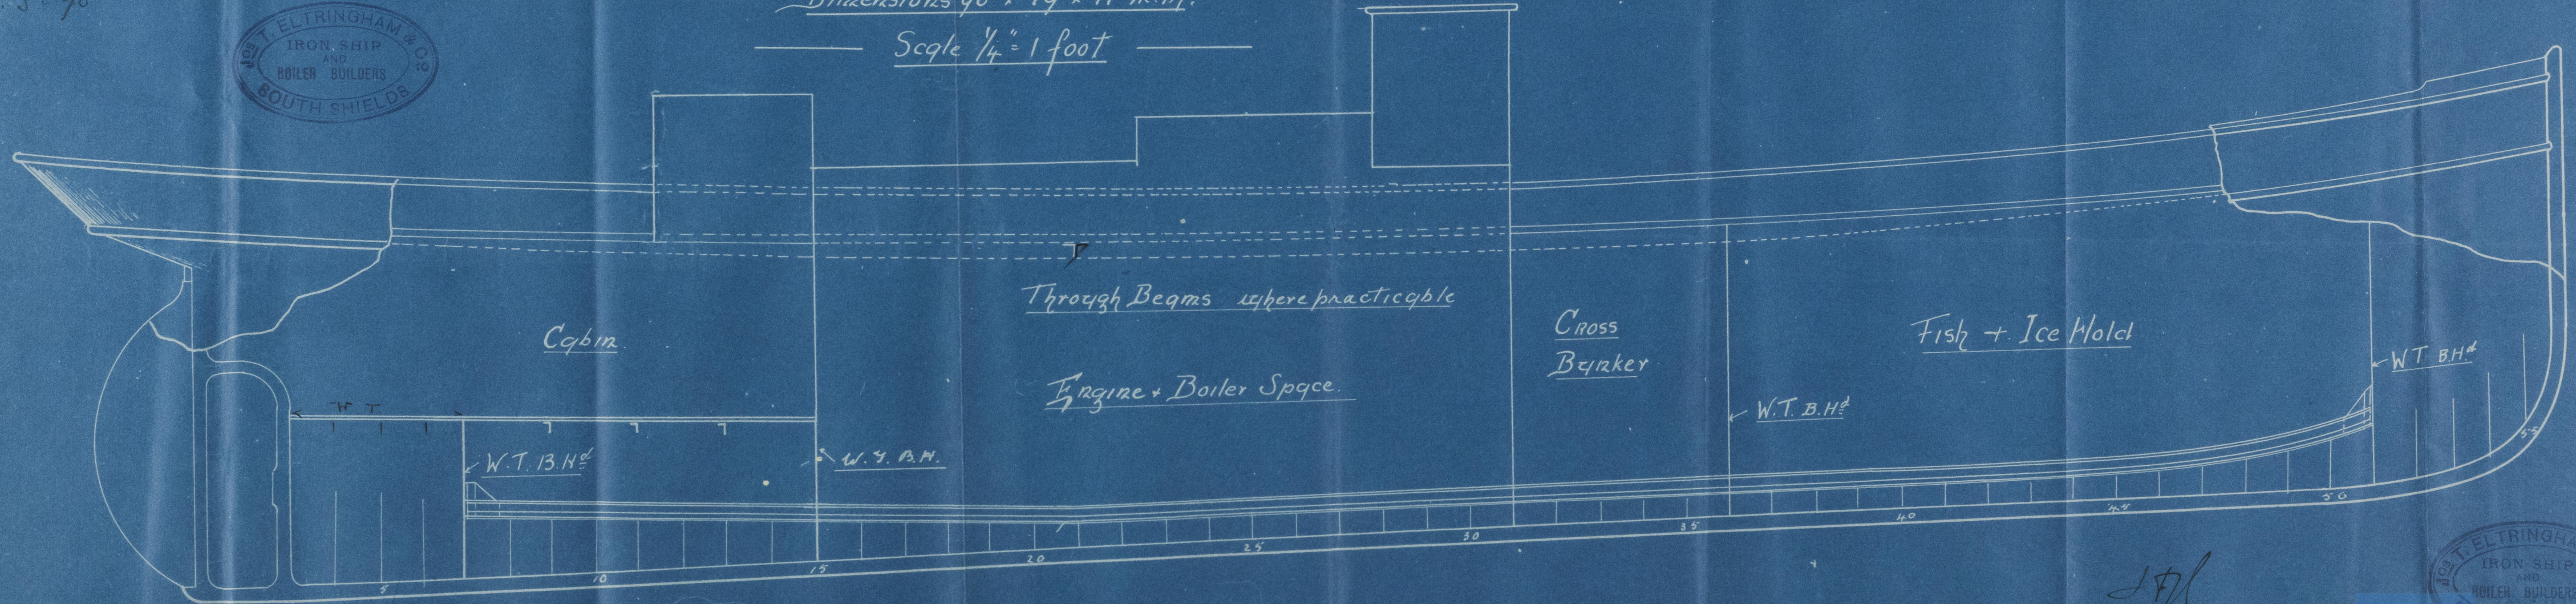

J.F.L.
31/5/98



Lloyd's Register
Foundation

J. T. Eltringham & Co.

N. 206 S/T

Profile

Also N. 207, 208,

209, 210 & 211.

206 & Doreen

Ave. 26. N. 37675.

207

NWC861-0008



8000



© 2021

Lloyd's Register
Foundation