

S. S. EIDER


SCALE 1/2" = 1 FOOT

SECTION THRO. C.D.

SECTION THRO. D.B.

QUARTER D.K.


MAIN D.K.

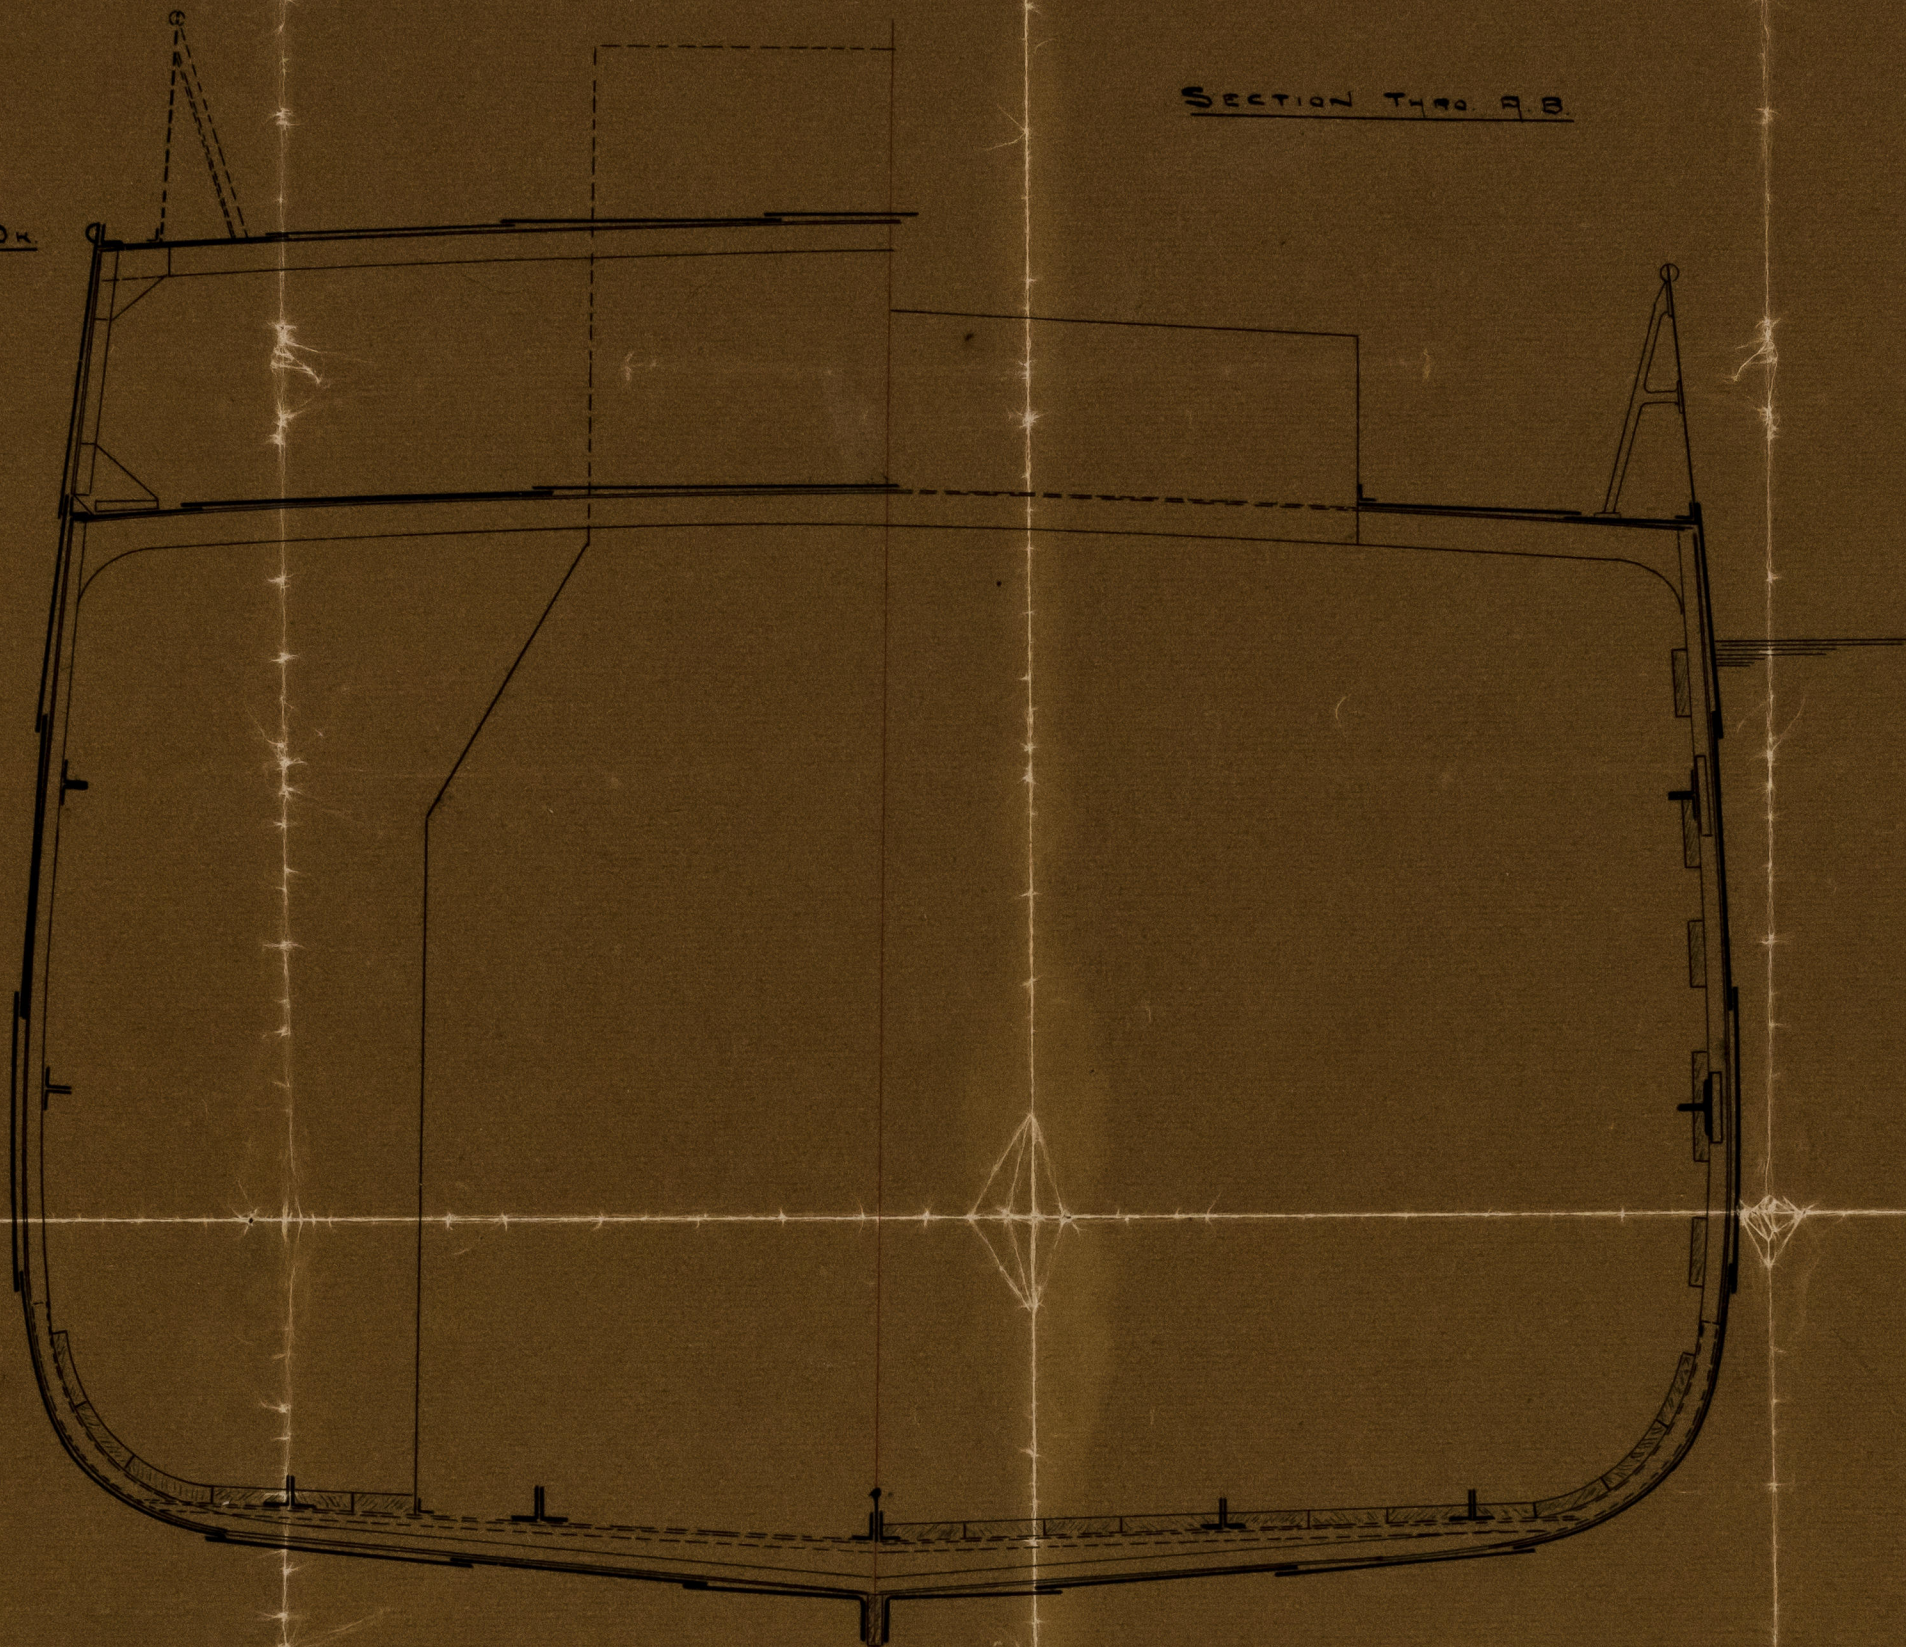

S. S. EIDER

PROFILE

SCALE 1/8" = 1 FOOT

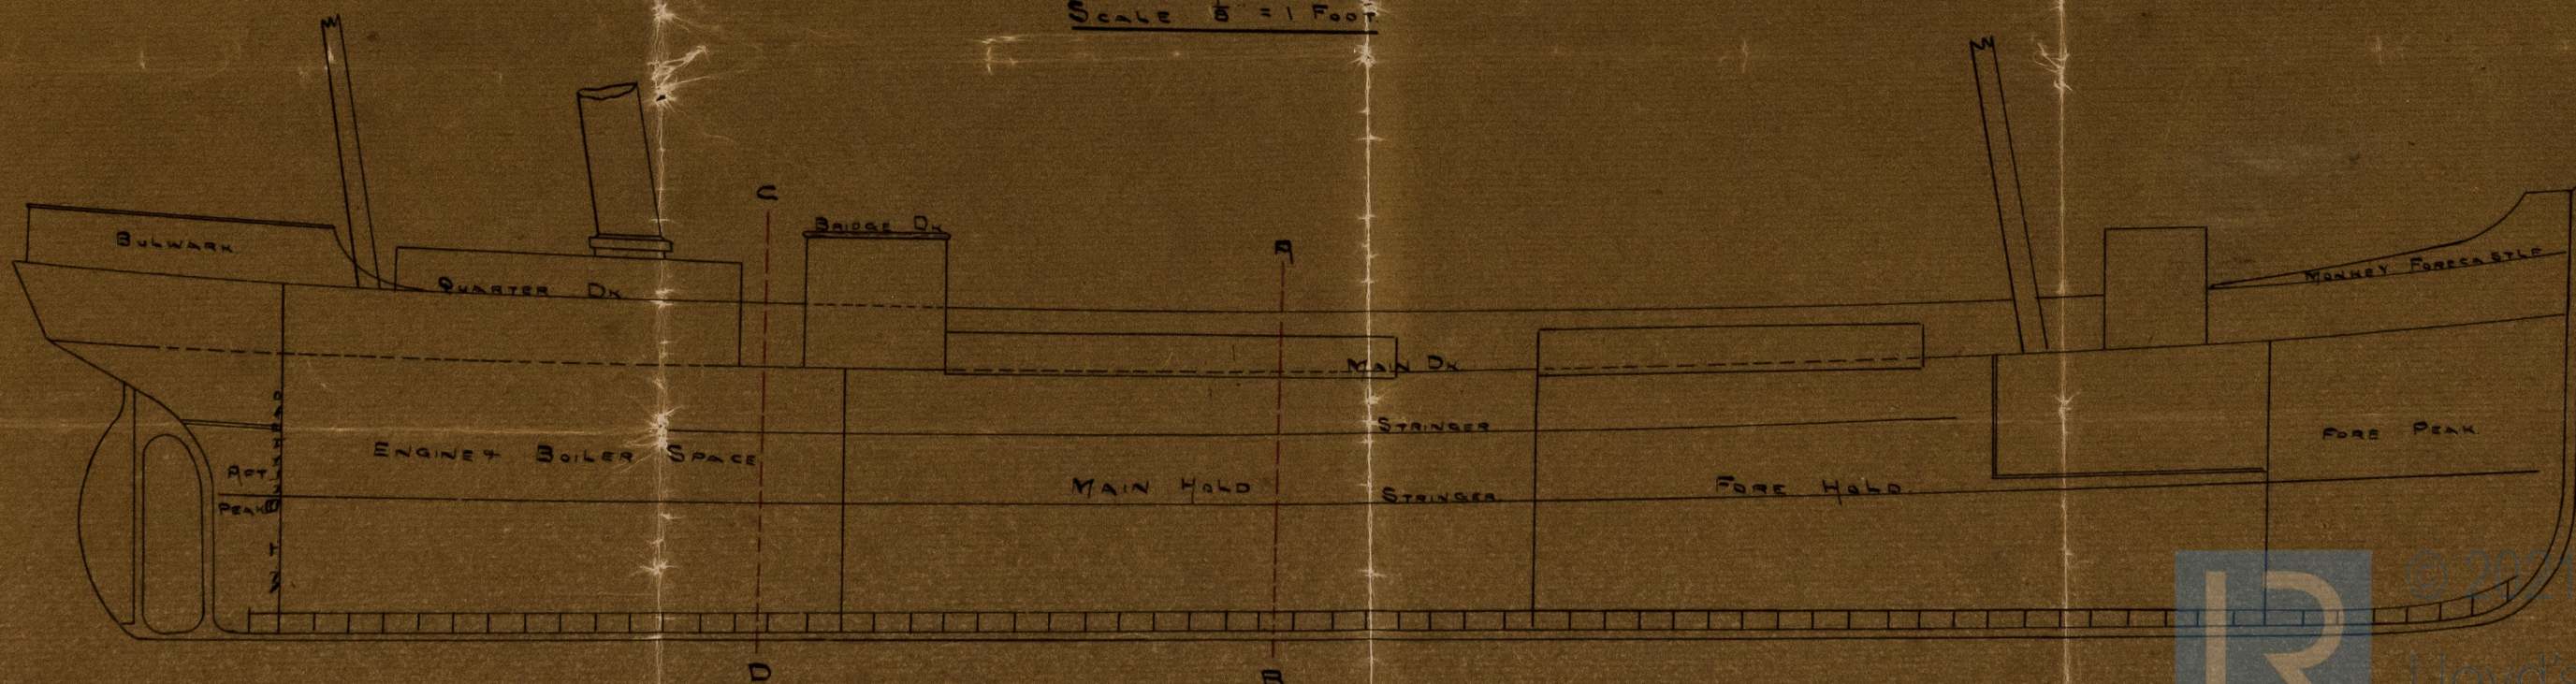

© 2001

Lloyd's Register  
Foundation

HW 2875 6080