


S. S. 41.  
 by the Company De Scheede  
 of Delfshaven,  
 Rotterdam

Dr: to Rot.  
 10/6/84.

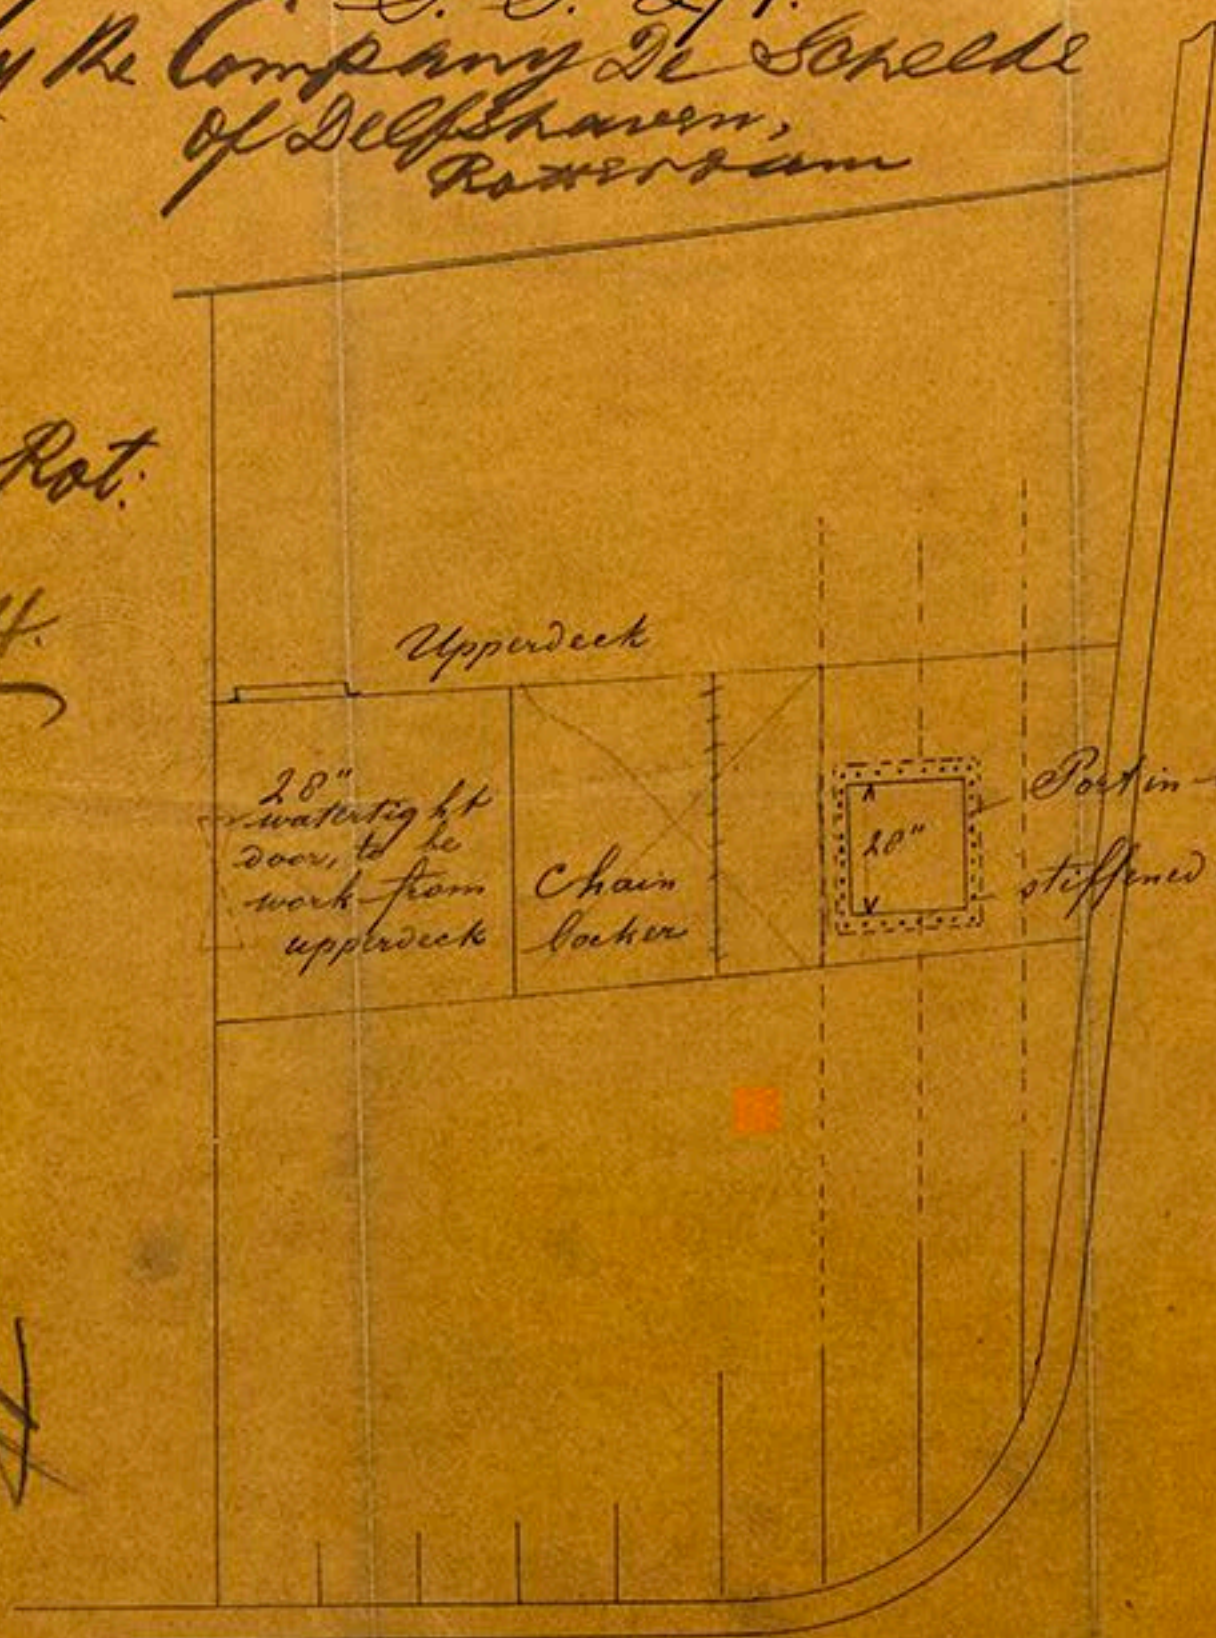


Spec  
 10/6/84

Door to be shut with  
 screw bolts & nuts



Entrance  
 to water  
 tight door

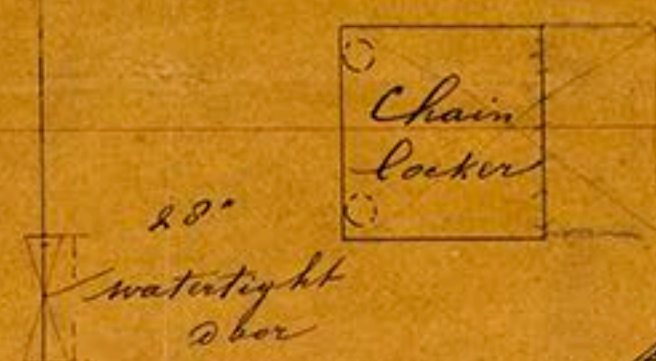

Received  
 Rotterdam 8 June 1884.  
 J. M. M.

Scale  
 1/4 inch to the foot.