



Screw Pump Hopper barge N^o 402. Rot 894.
Scale $\frac{1}{2}$ inch = 1 foot.

Section
over
Engine room

Section
after
Foremast.

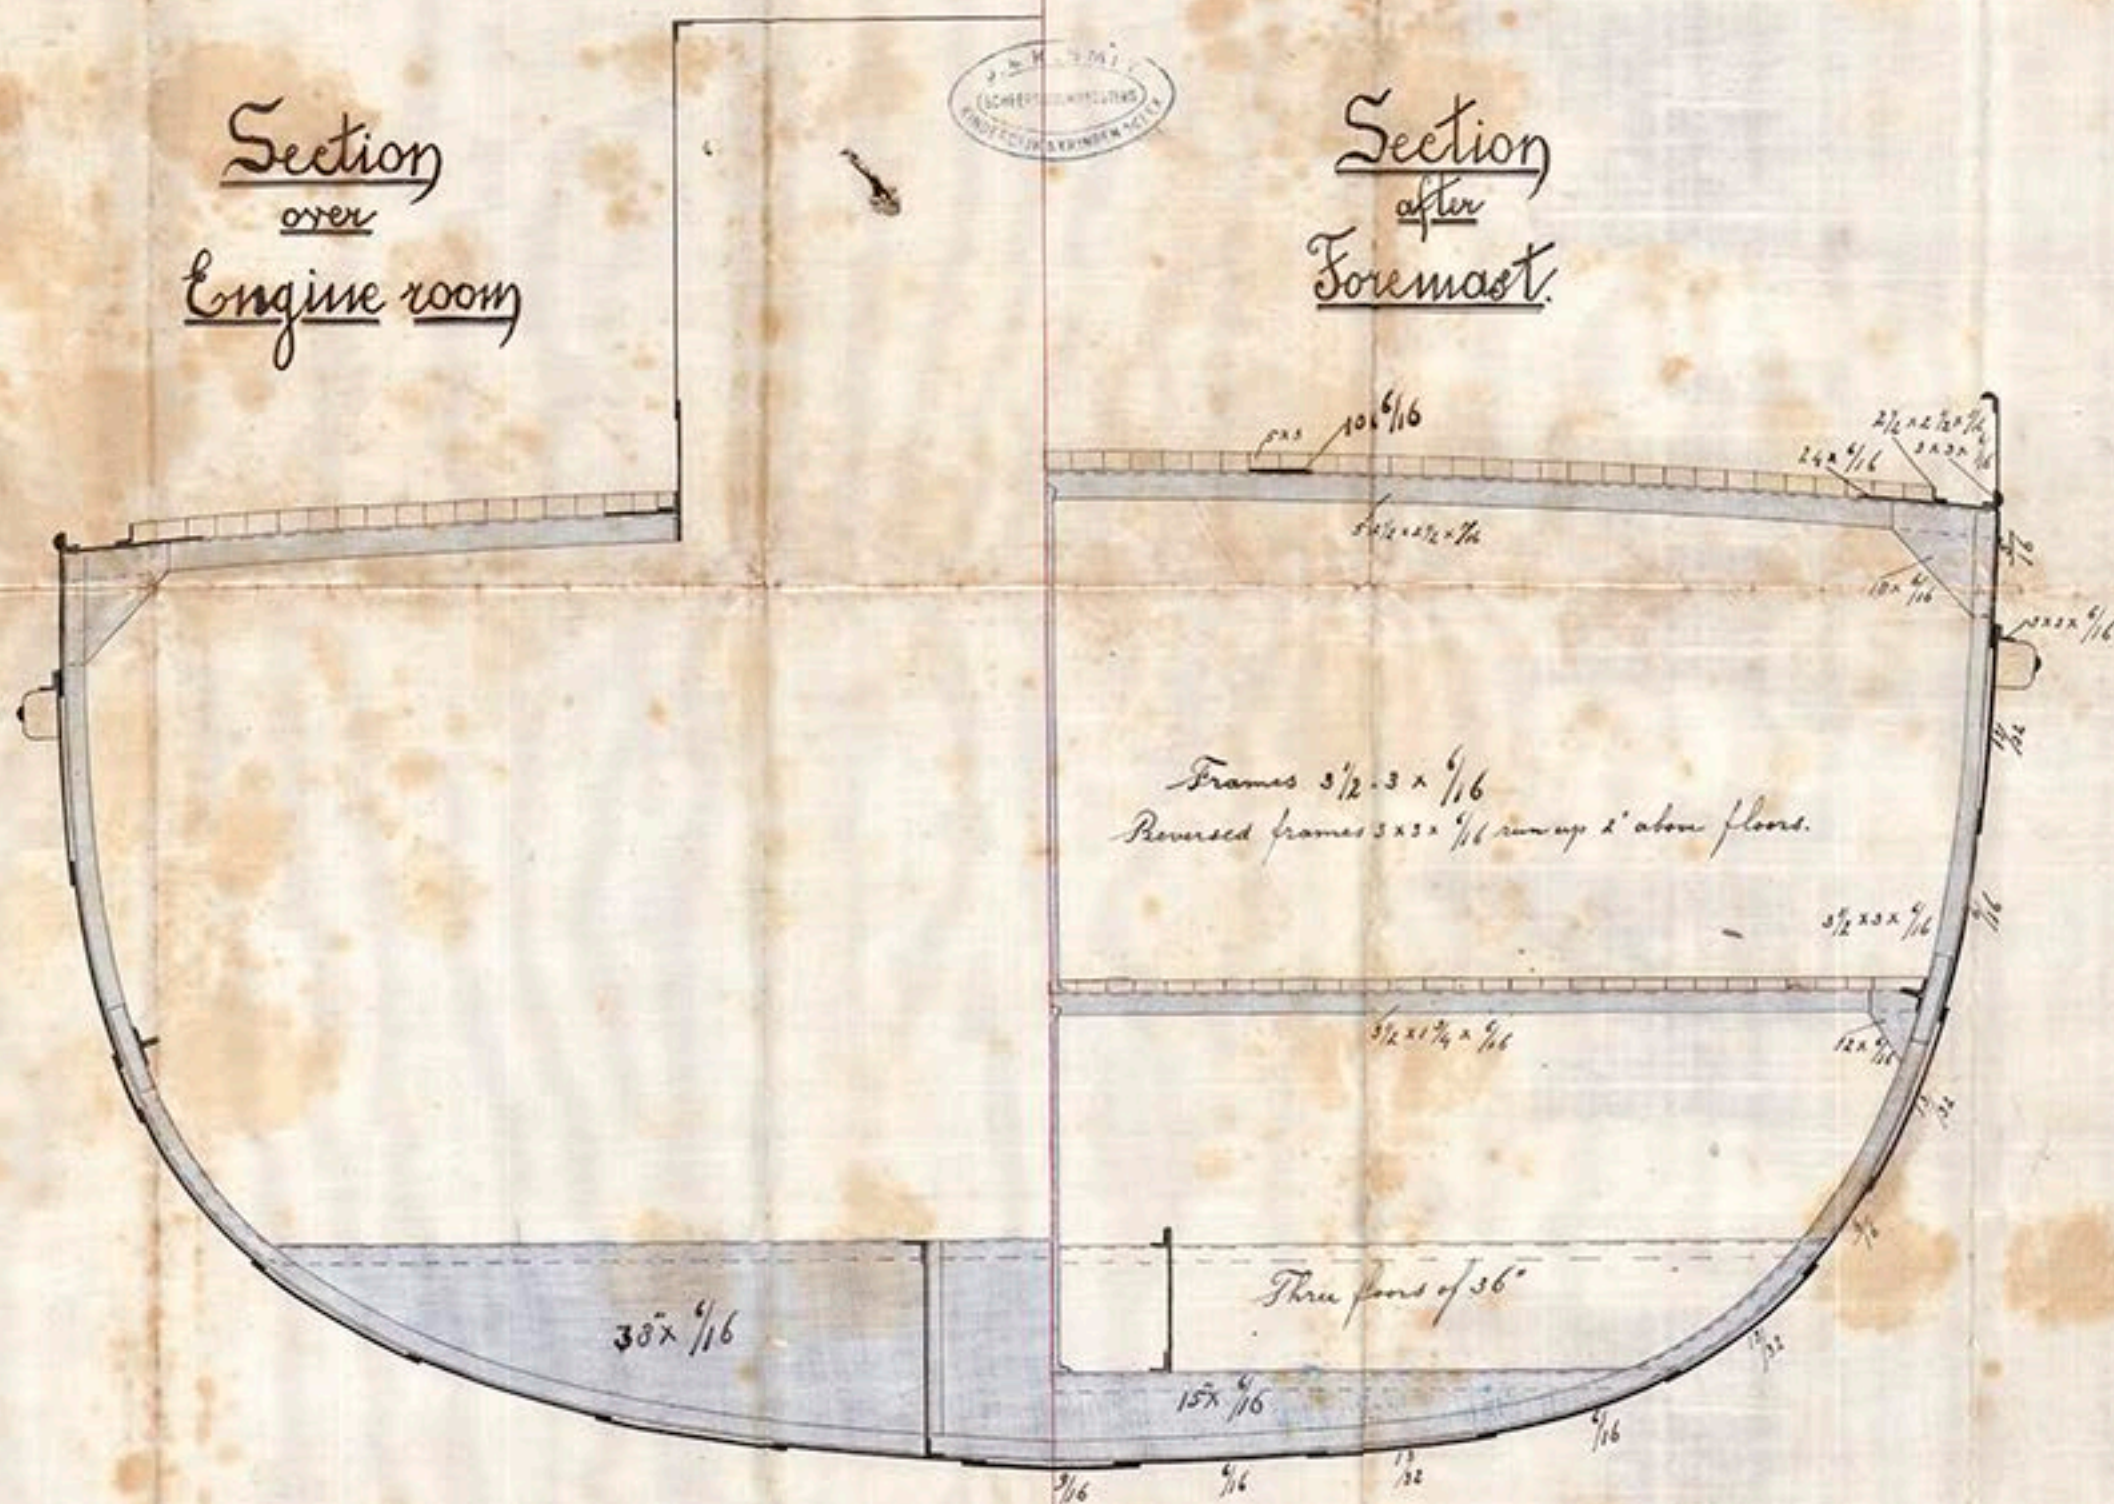

Midship Section.

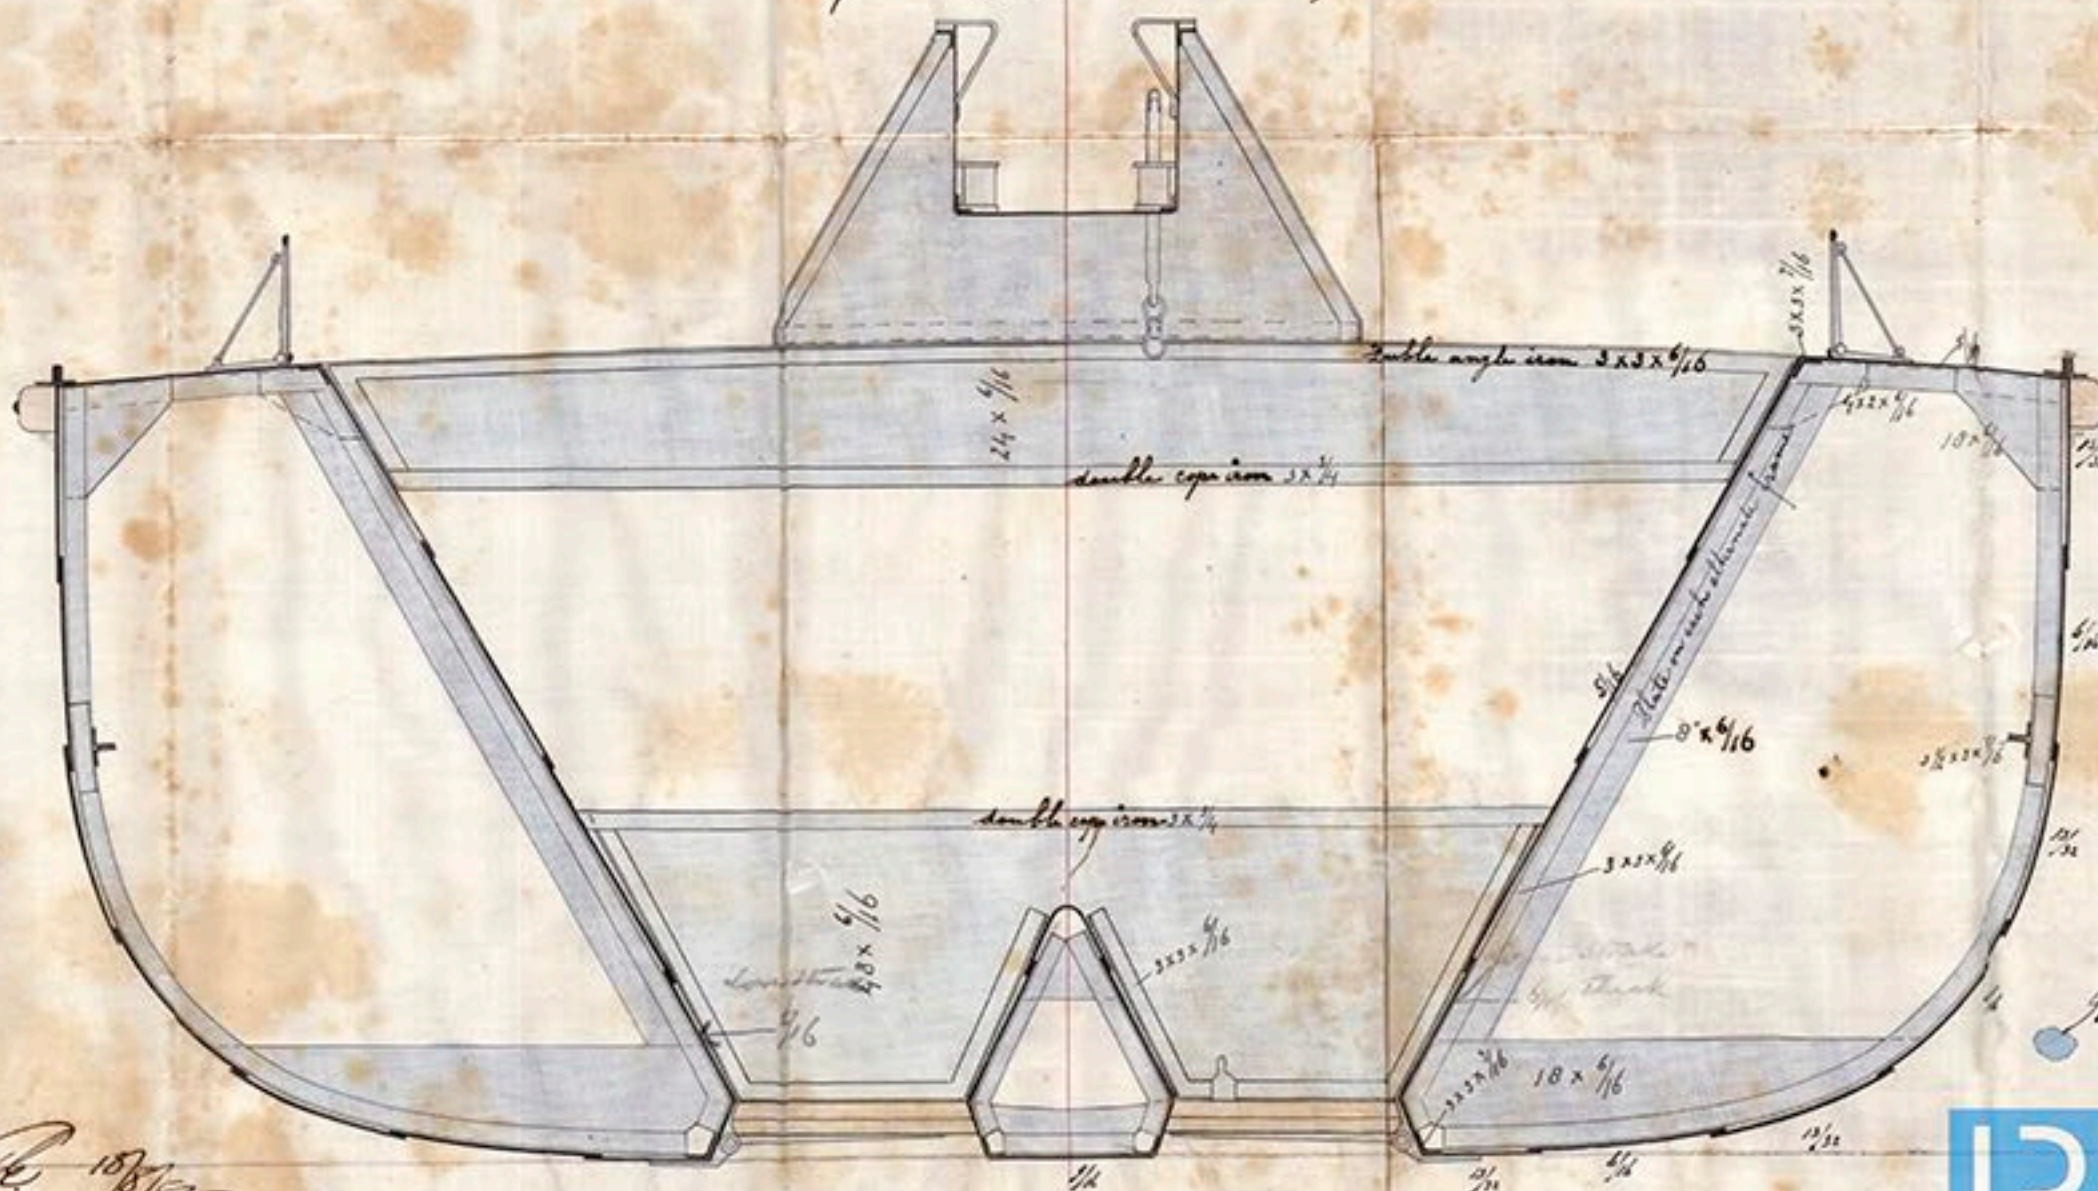

P. 18/83

Received
Holladay 11 Aug 1886
J. M. Holladay