

18.8.85.


Screw Pump hopper barge N^o 402.

Scale $\frac{1}{100}$



Principal Dimensions.

Length between P.P.	130'
Breadth moulded	28' 2"
Depth moulded	10' 8"

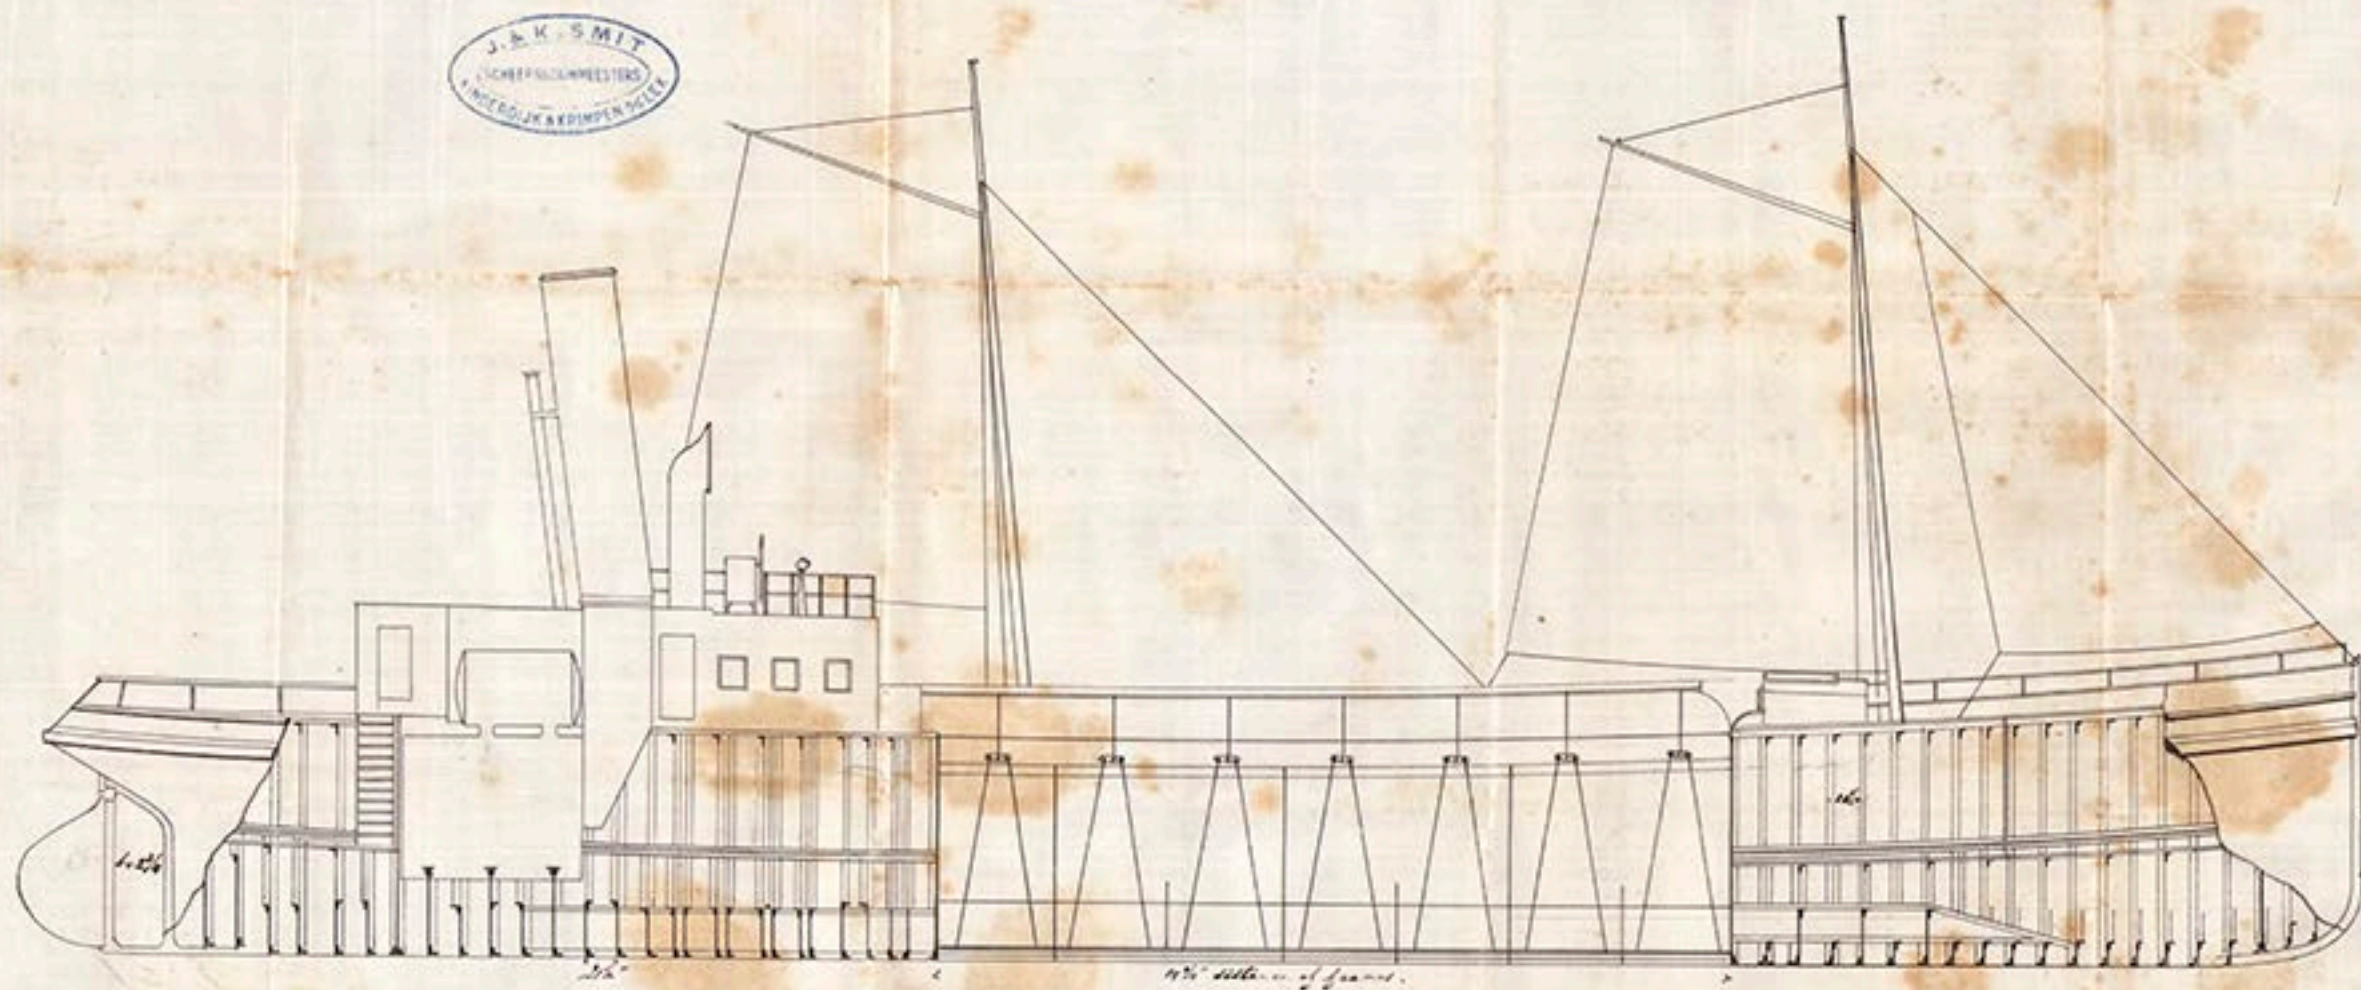

© 2018

Lloyd's Register
Foundation