



26 R.
1877/88.

Boiler shell rivetting

Ro 8.9H.

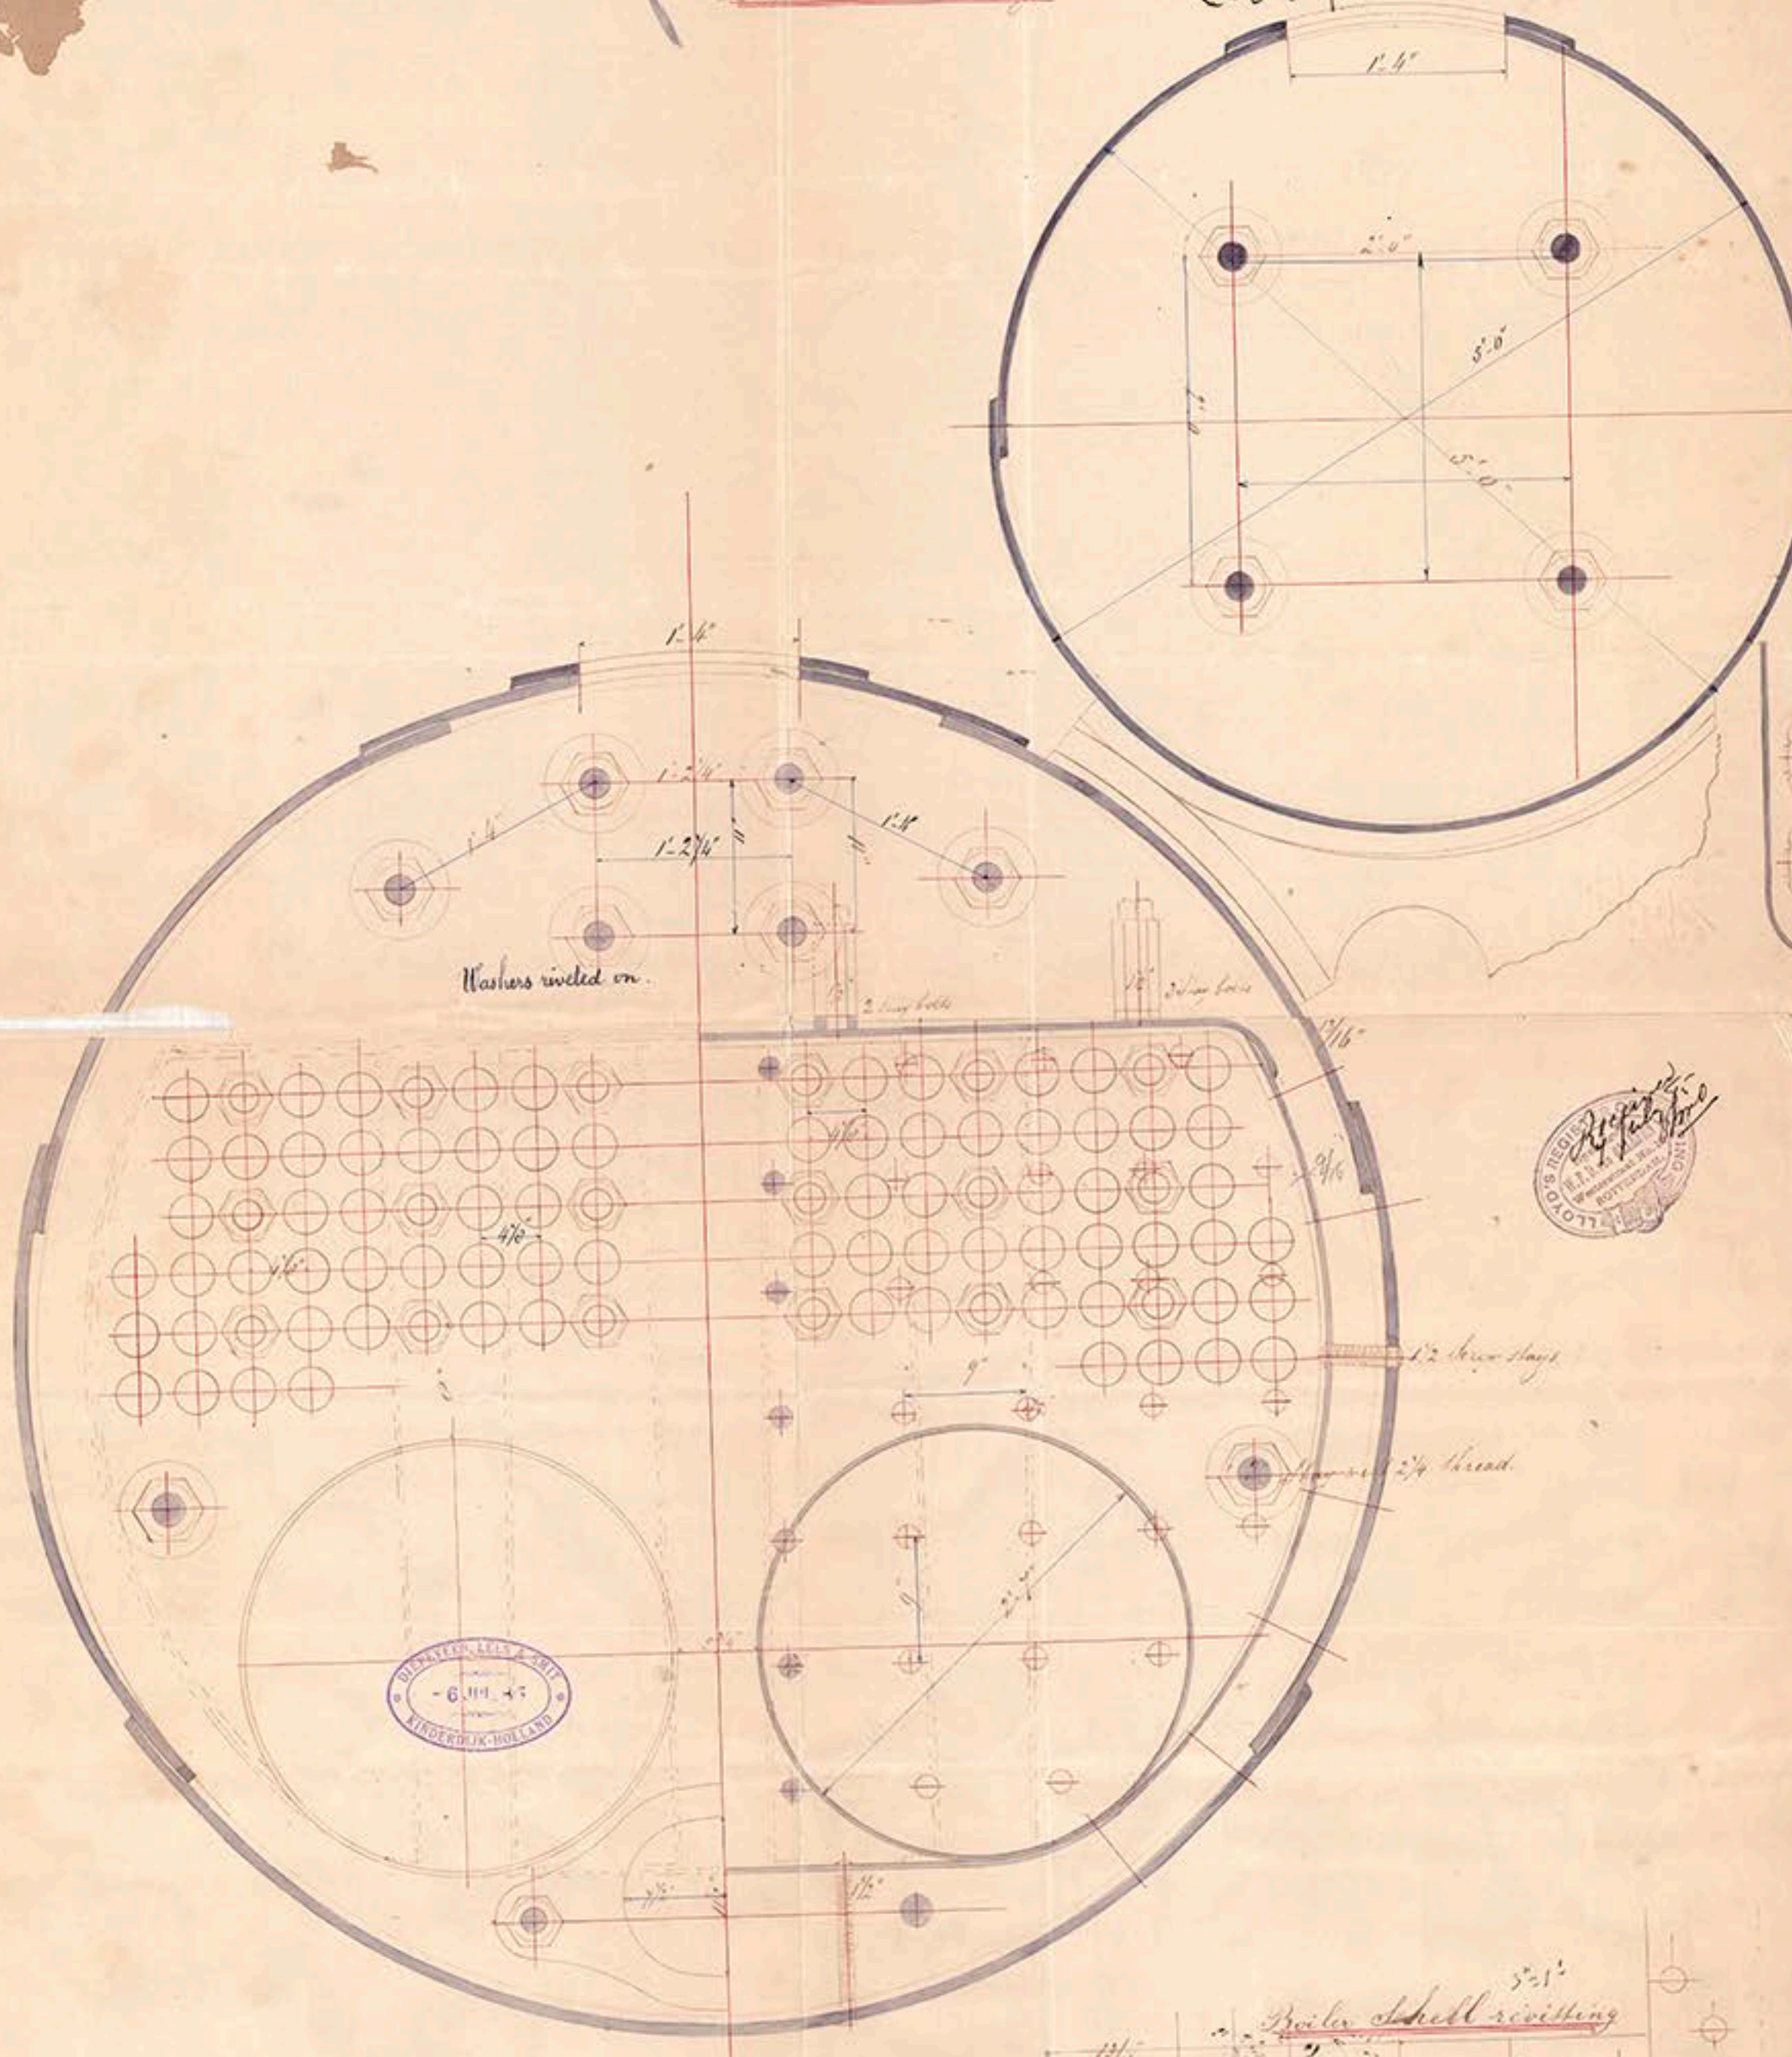

1 rivetholes.

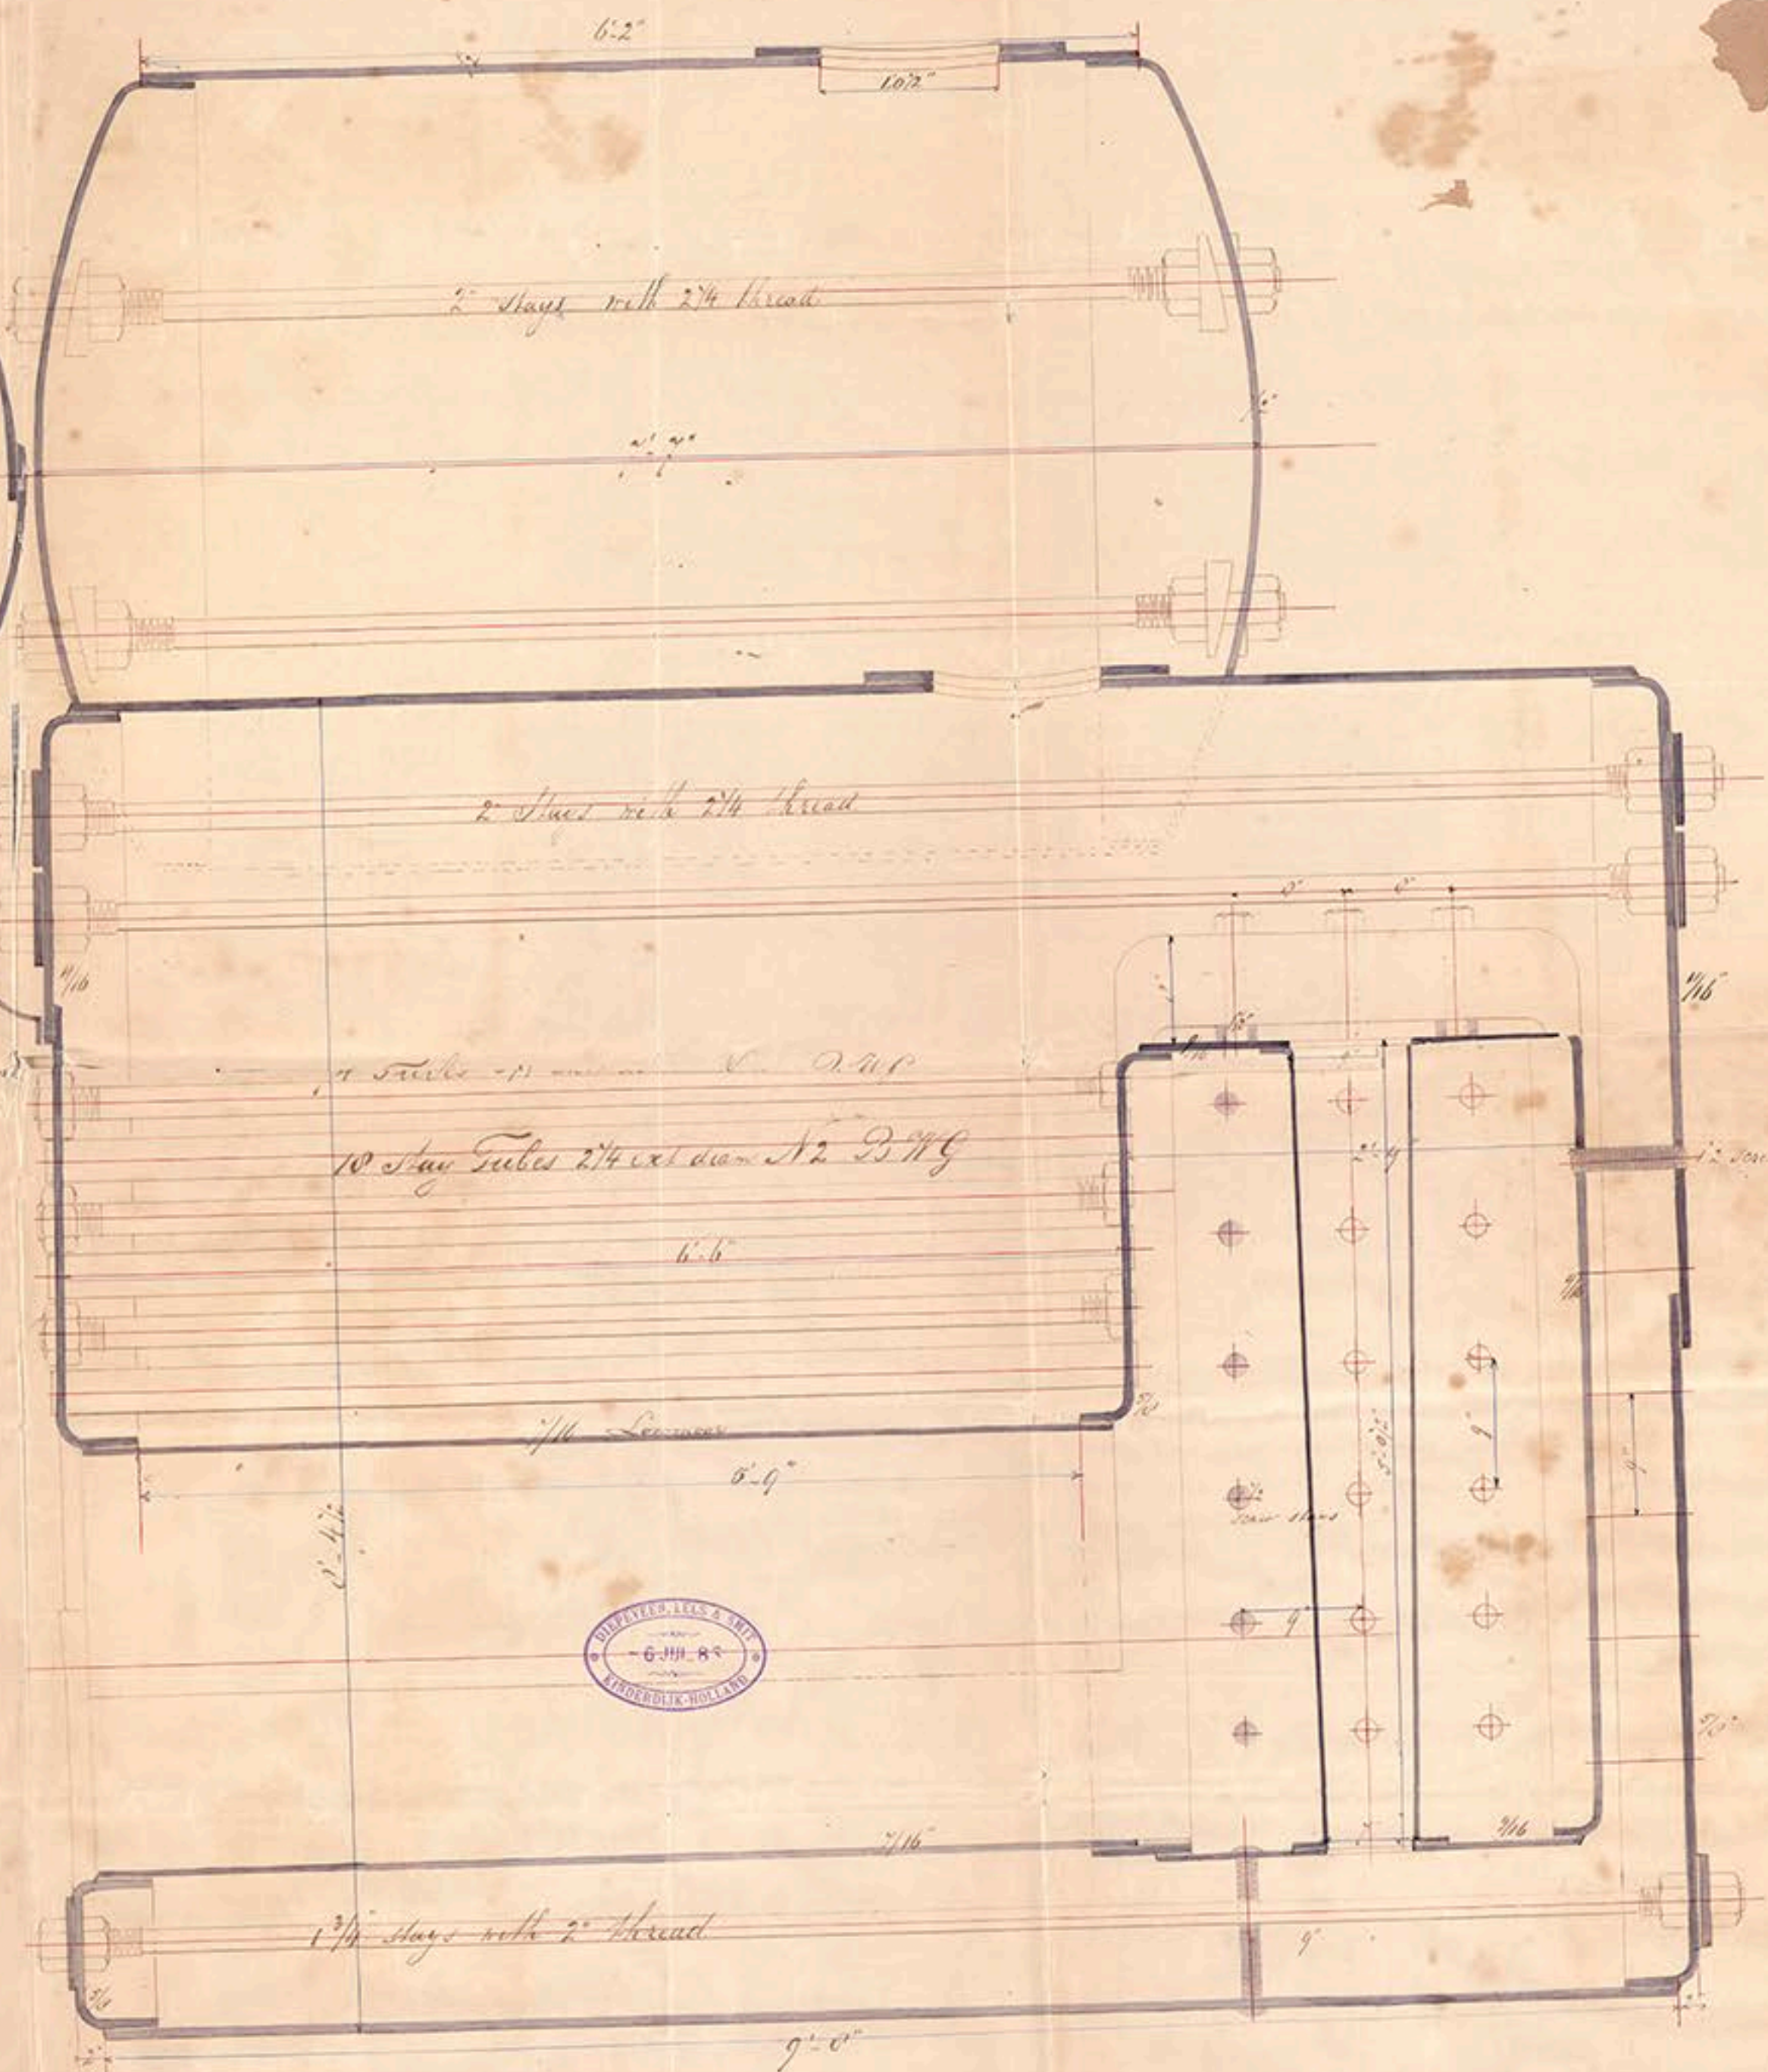

Working Pressure 90 lb

Scale 1 1/2" = 1'

Boiler N 369

Ship N 402