
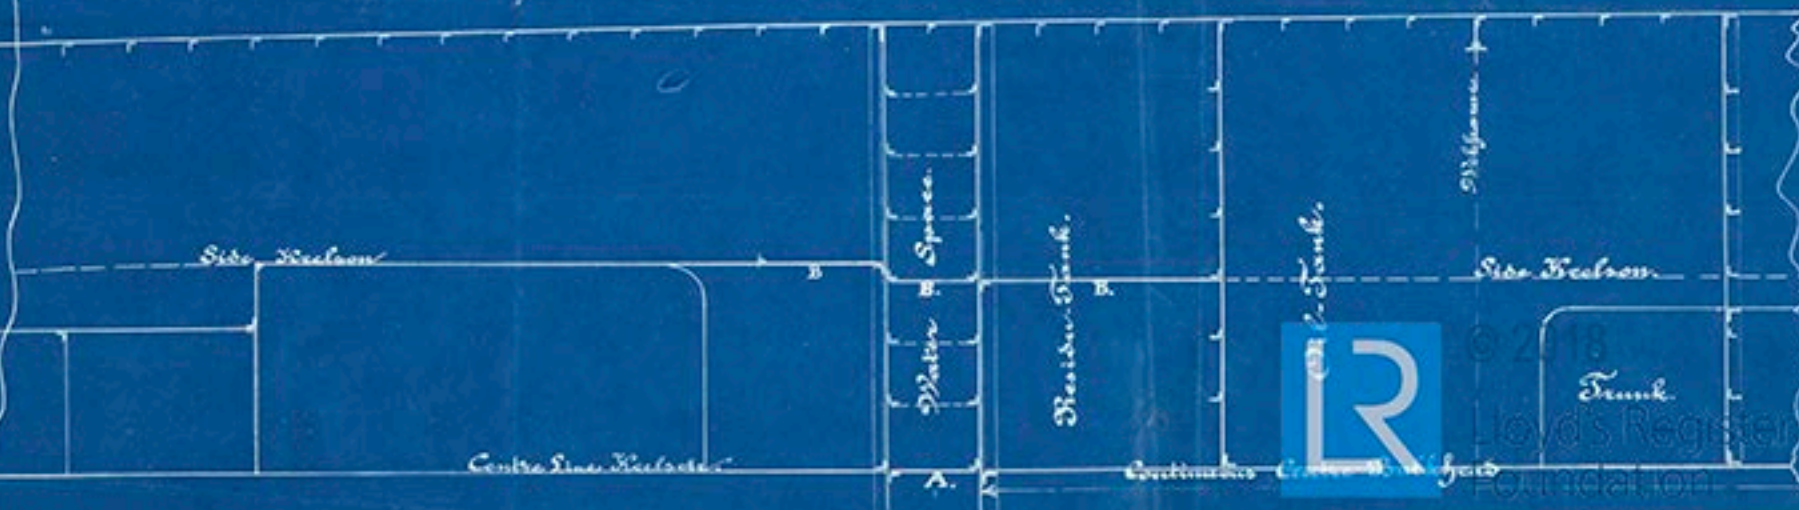


S. S. Nos 84. & 85.

Scarp of longitudinal Centre bulkhead in Boiler Room.

Scale  $\frac{1}{4}'' = 1$  Foot.

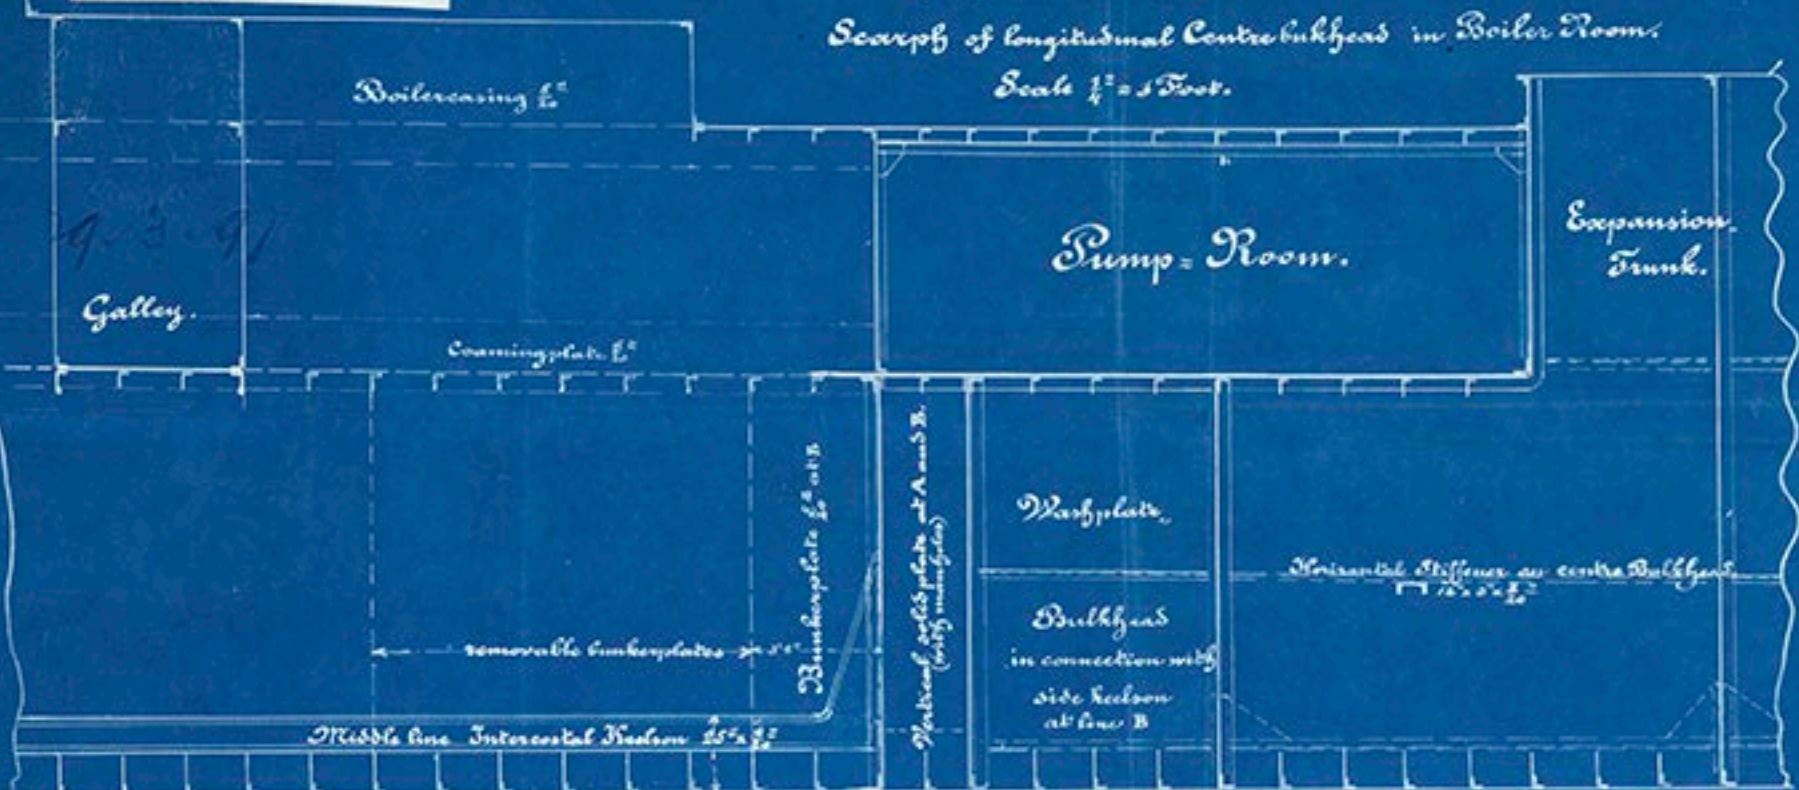

© 2018  
Lloyd's Register  
Foundation



84 + 85

S.S. "Malaban"

Scarp. longitudinal strength  
in Boiler room.

Port of Rotterdam  
Report No 2291<sup>a</sup>

sister ship to follow  
S.S. "Babalan"



© 2018

Lloyd's Register  
Foundation