



SCALE  $\frac{1}{4}'' = 1 \text{ FOOT}$

11. 11. 91

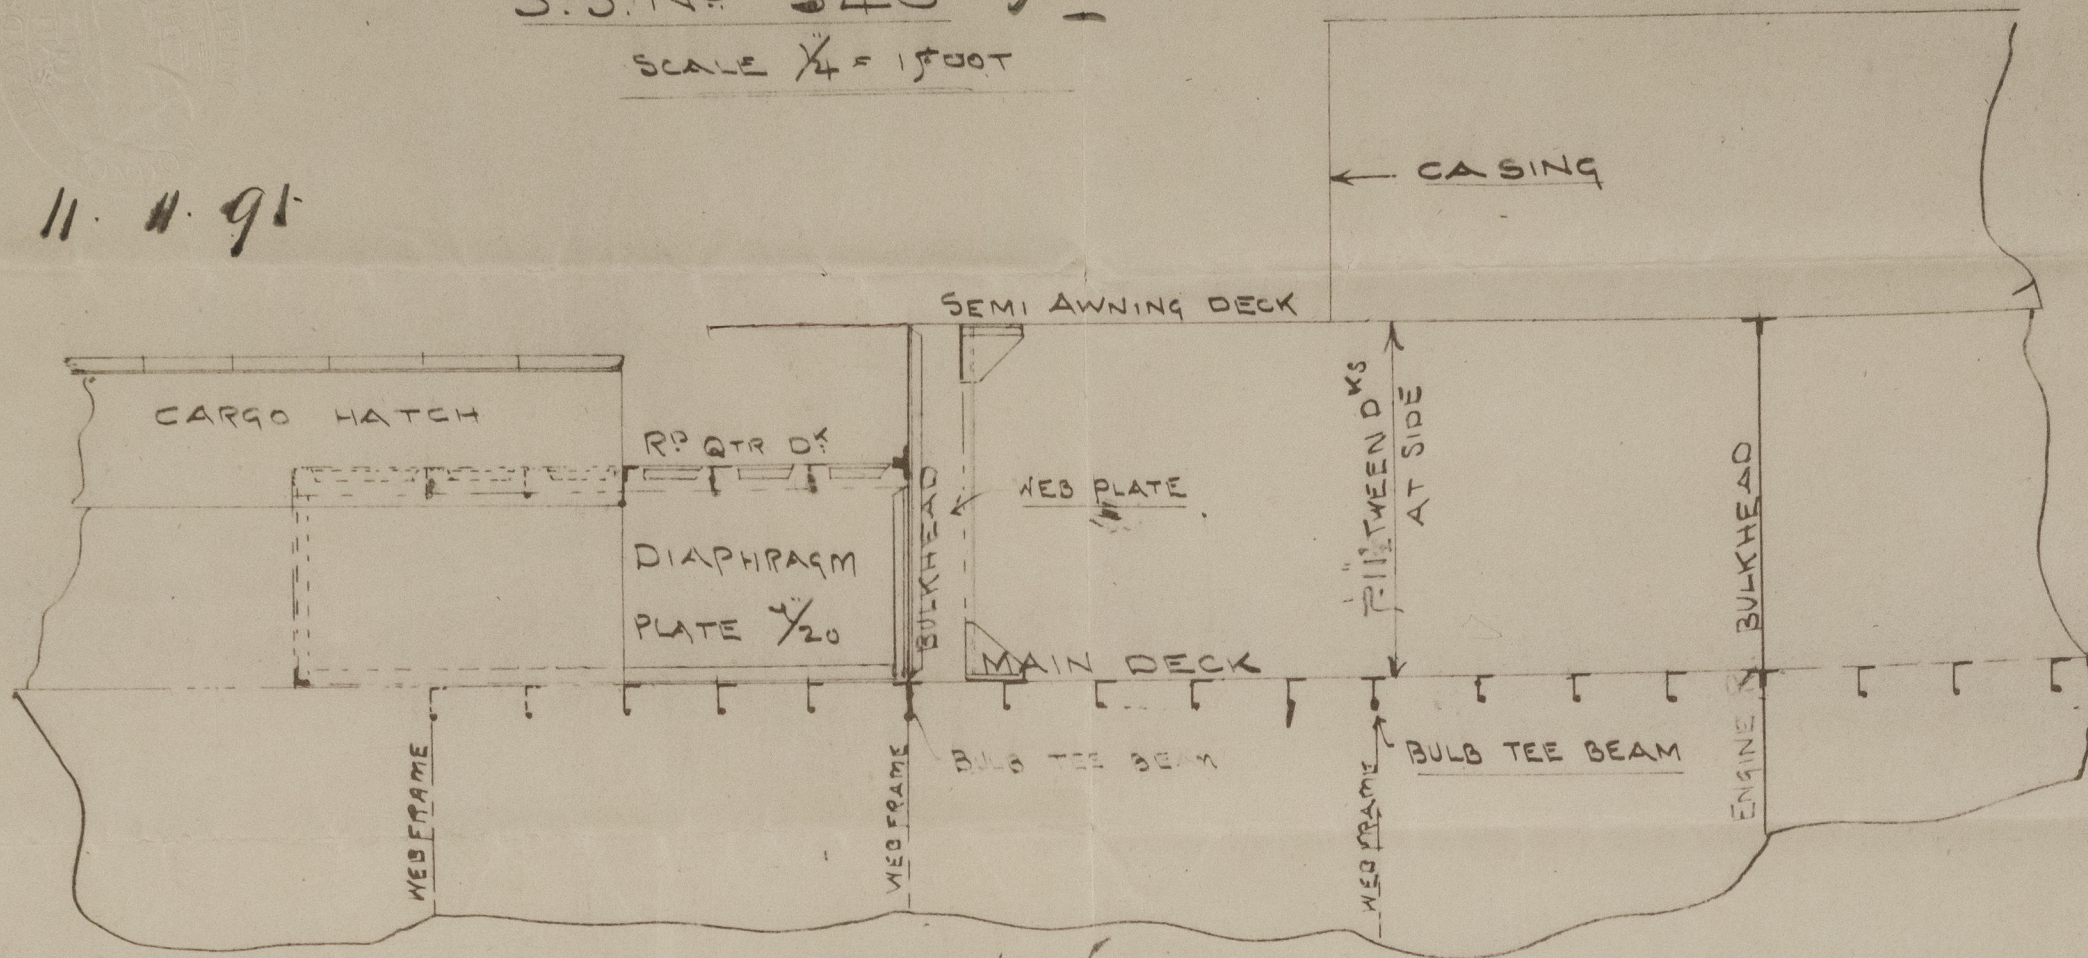

PLAN VIEW

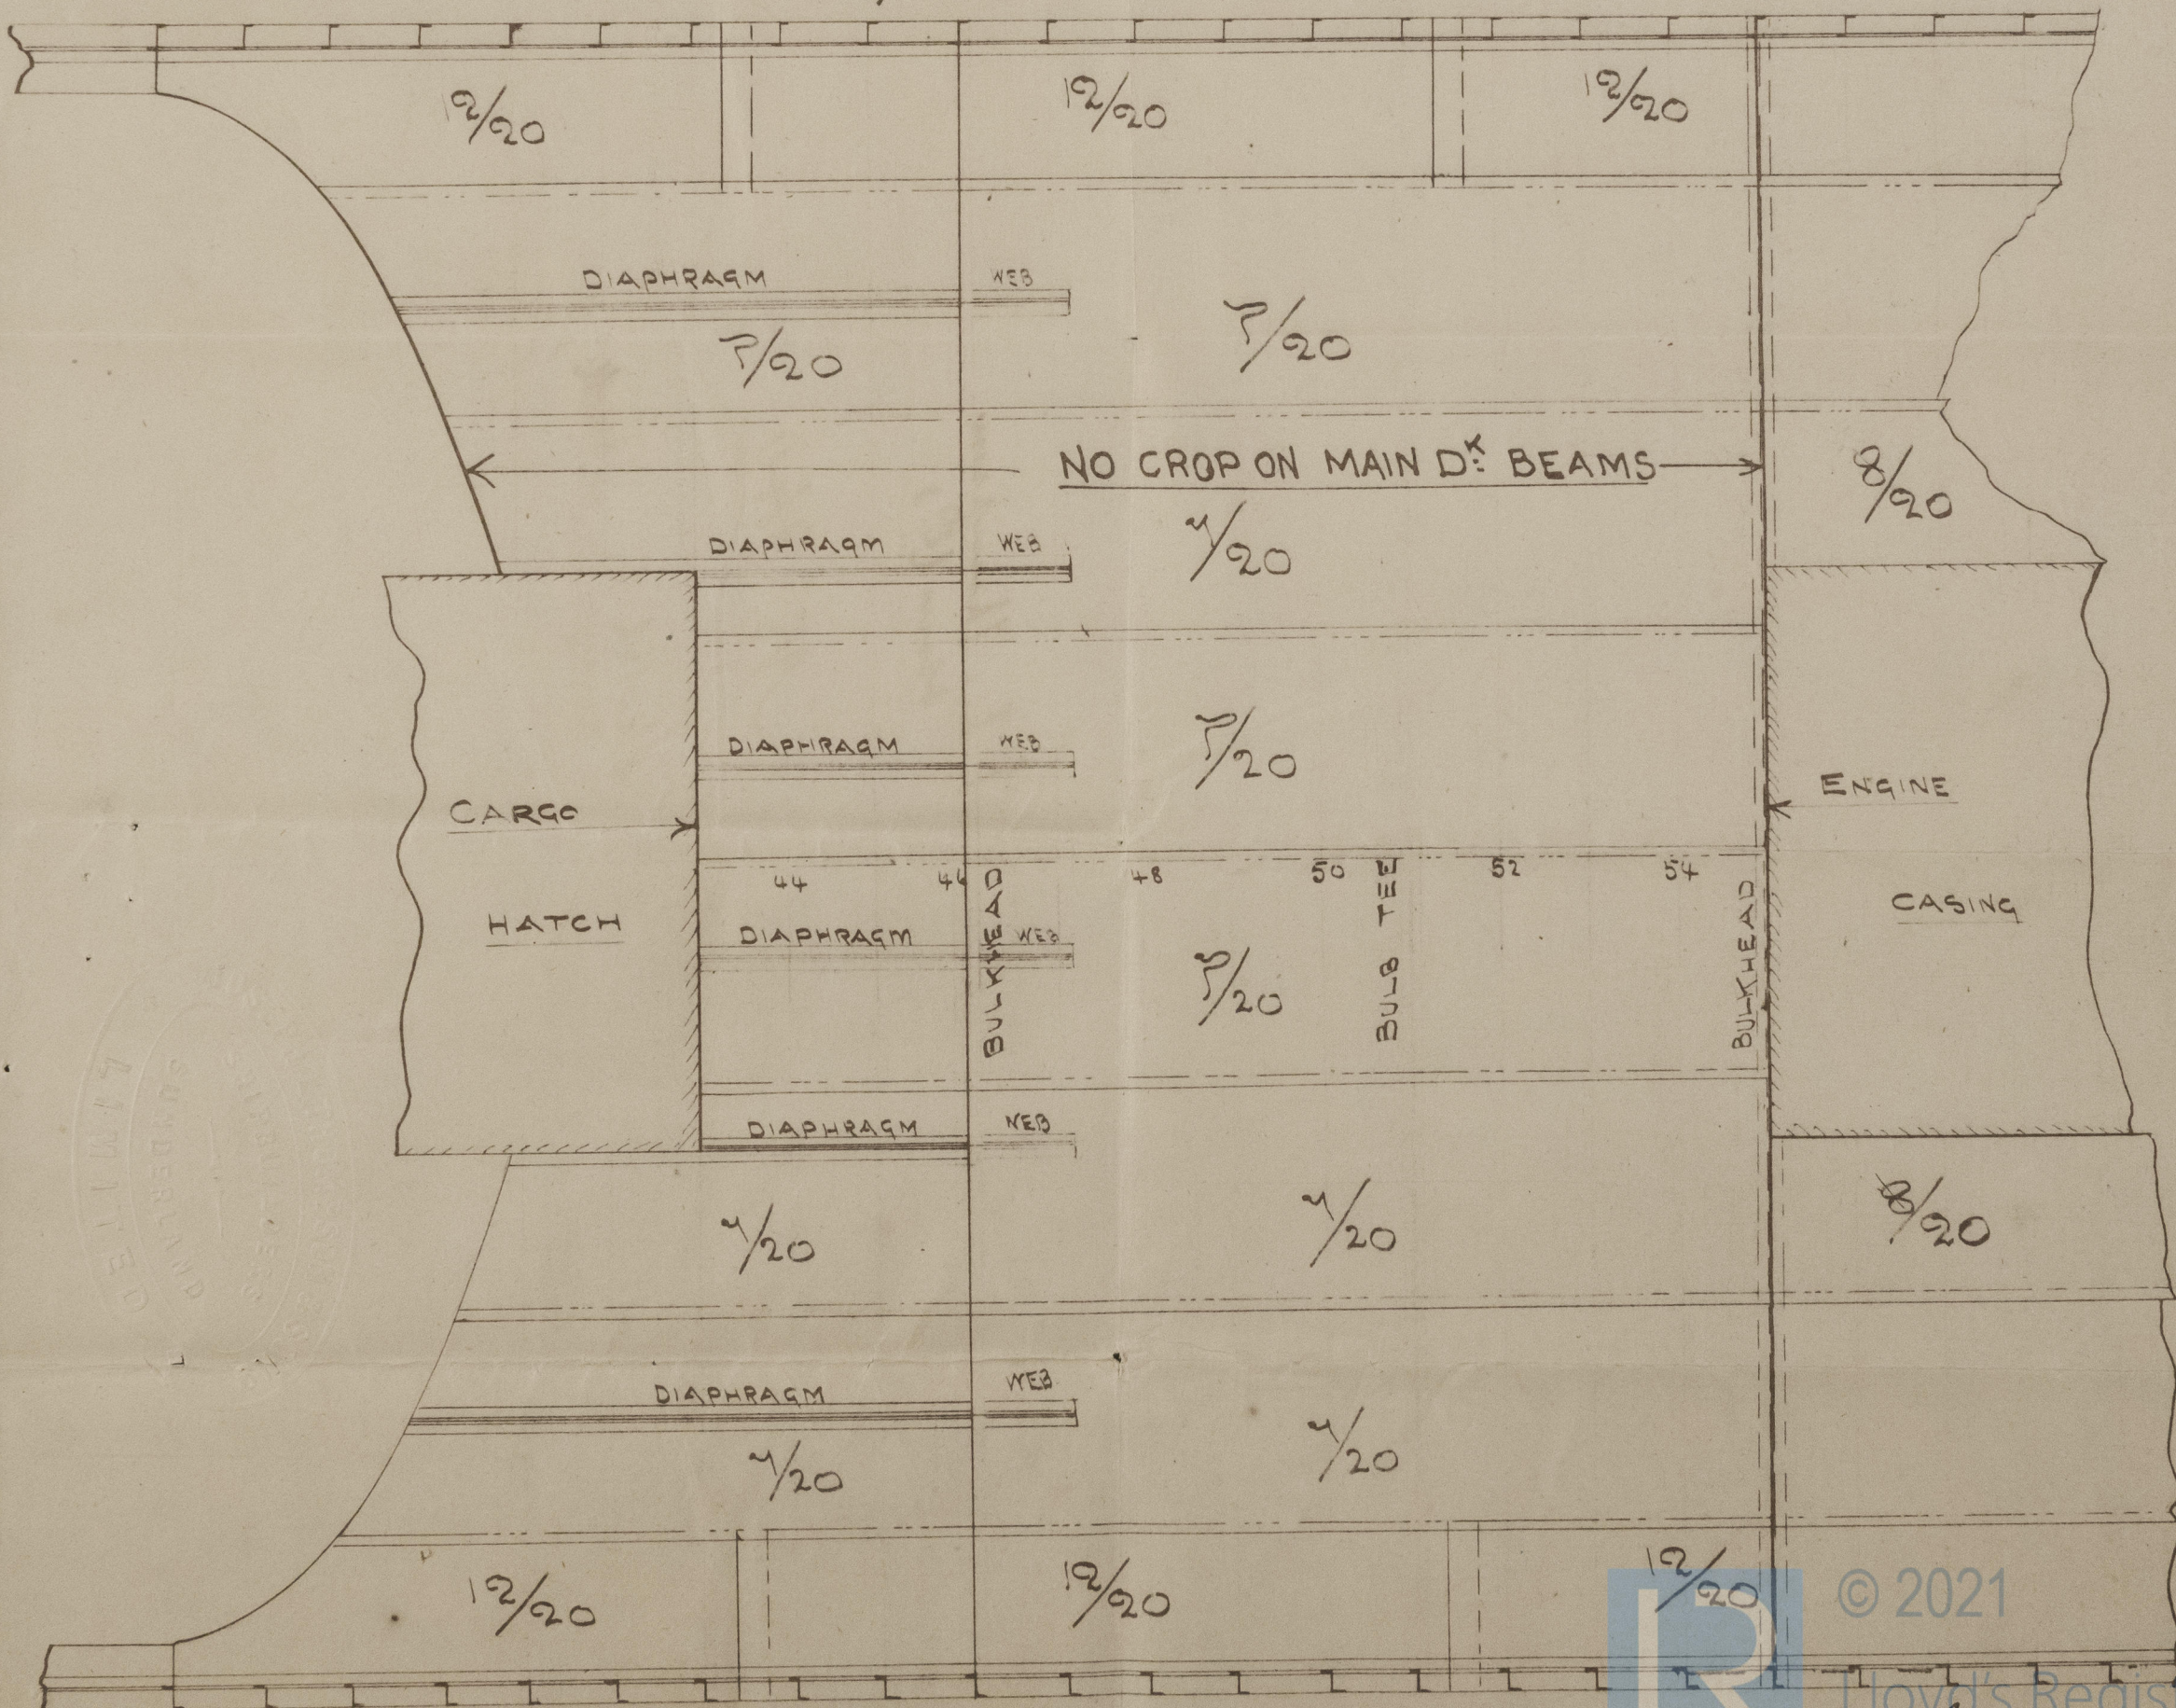

11/11/95



J. L. Thompson  
Sons (L<sup>ds</sup>)



No. 340

S.S. "Zero"

Sketch of  
arrangement at break.

SUNDERLAND. 1828H.

SLD1000-0190

© 2021

Lloyd's Register  
Foundation