
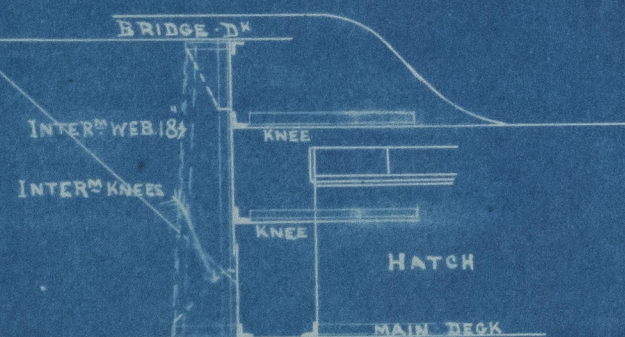


# BRIDGE FRONT STIFFENING.

## S.S. No 192

SCALE  $\frac{1}{4}$  INCH TO ONE FOOT.

AUSTIN & SONS  
22-8-96  
IRON & STEEL SHIPBUILDERS  
AND  
REPAIRERS  
SUNDERLAND

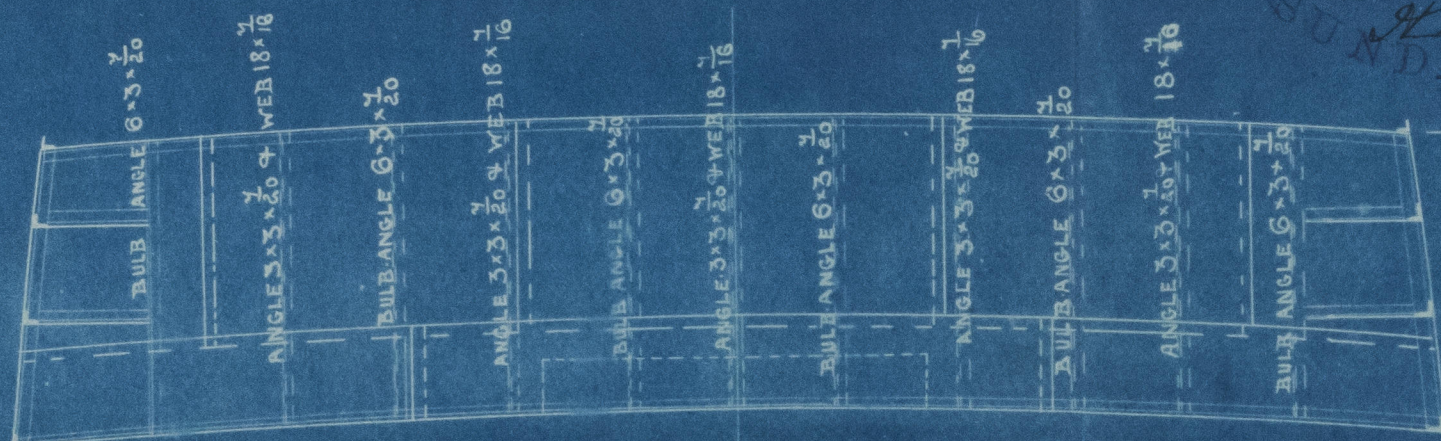

Lloyd's Register  
Foundation


SLA1004-001



S. P. Austin & Son

N<sup>o</sup> 192 s.s.

Bridge Street  
Bulkehead.

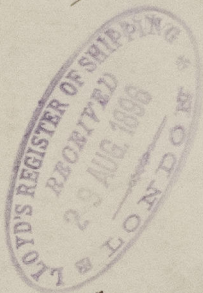

S. S. "Harborne"

Sld. F.E. No 18455

© 2021

Lloyd's Register  
Foundation

SLD1004-0017