





67-91

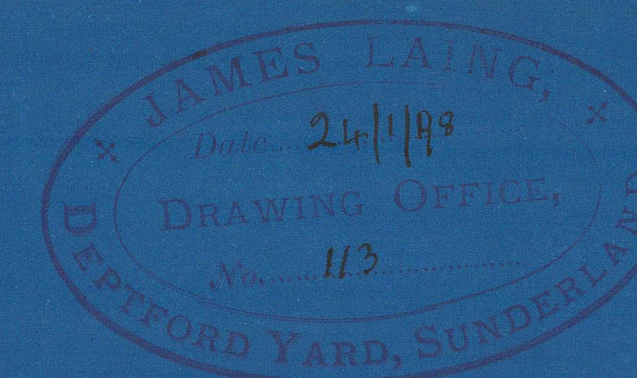

—555—

Cast Steel Quadrant
and Crosshead
Scale to Size

Note - To give Messrs Lloyd's Supervisors
Inspection

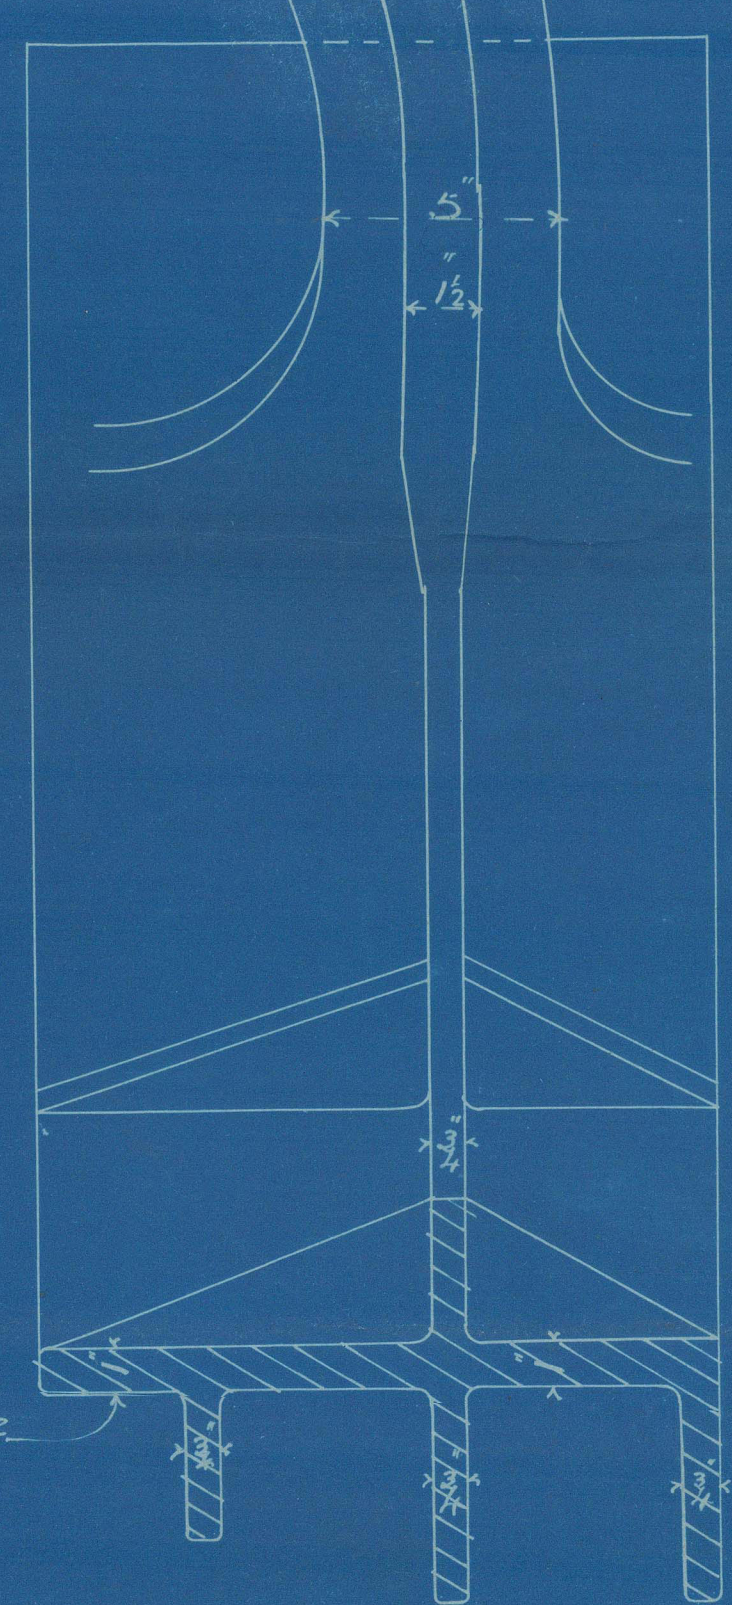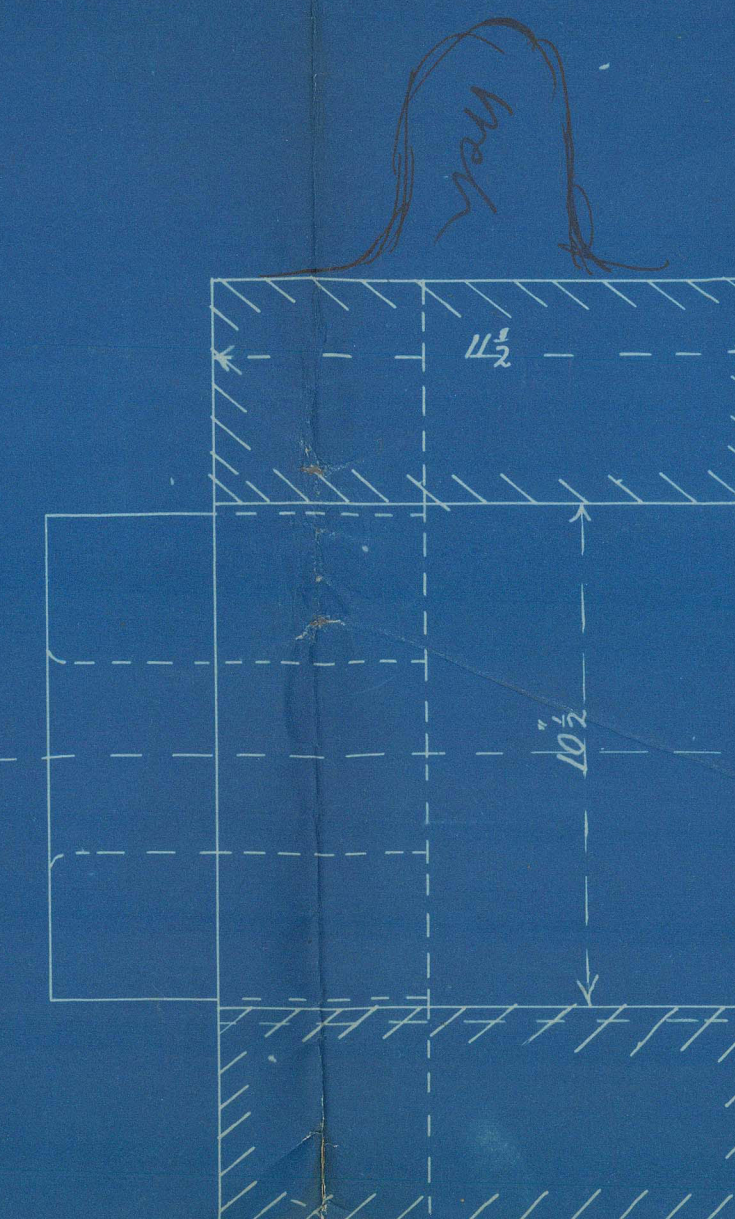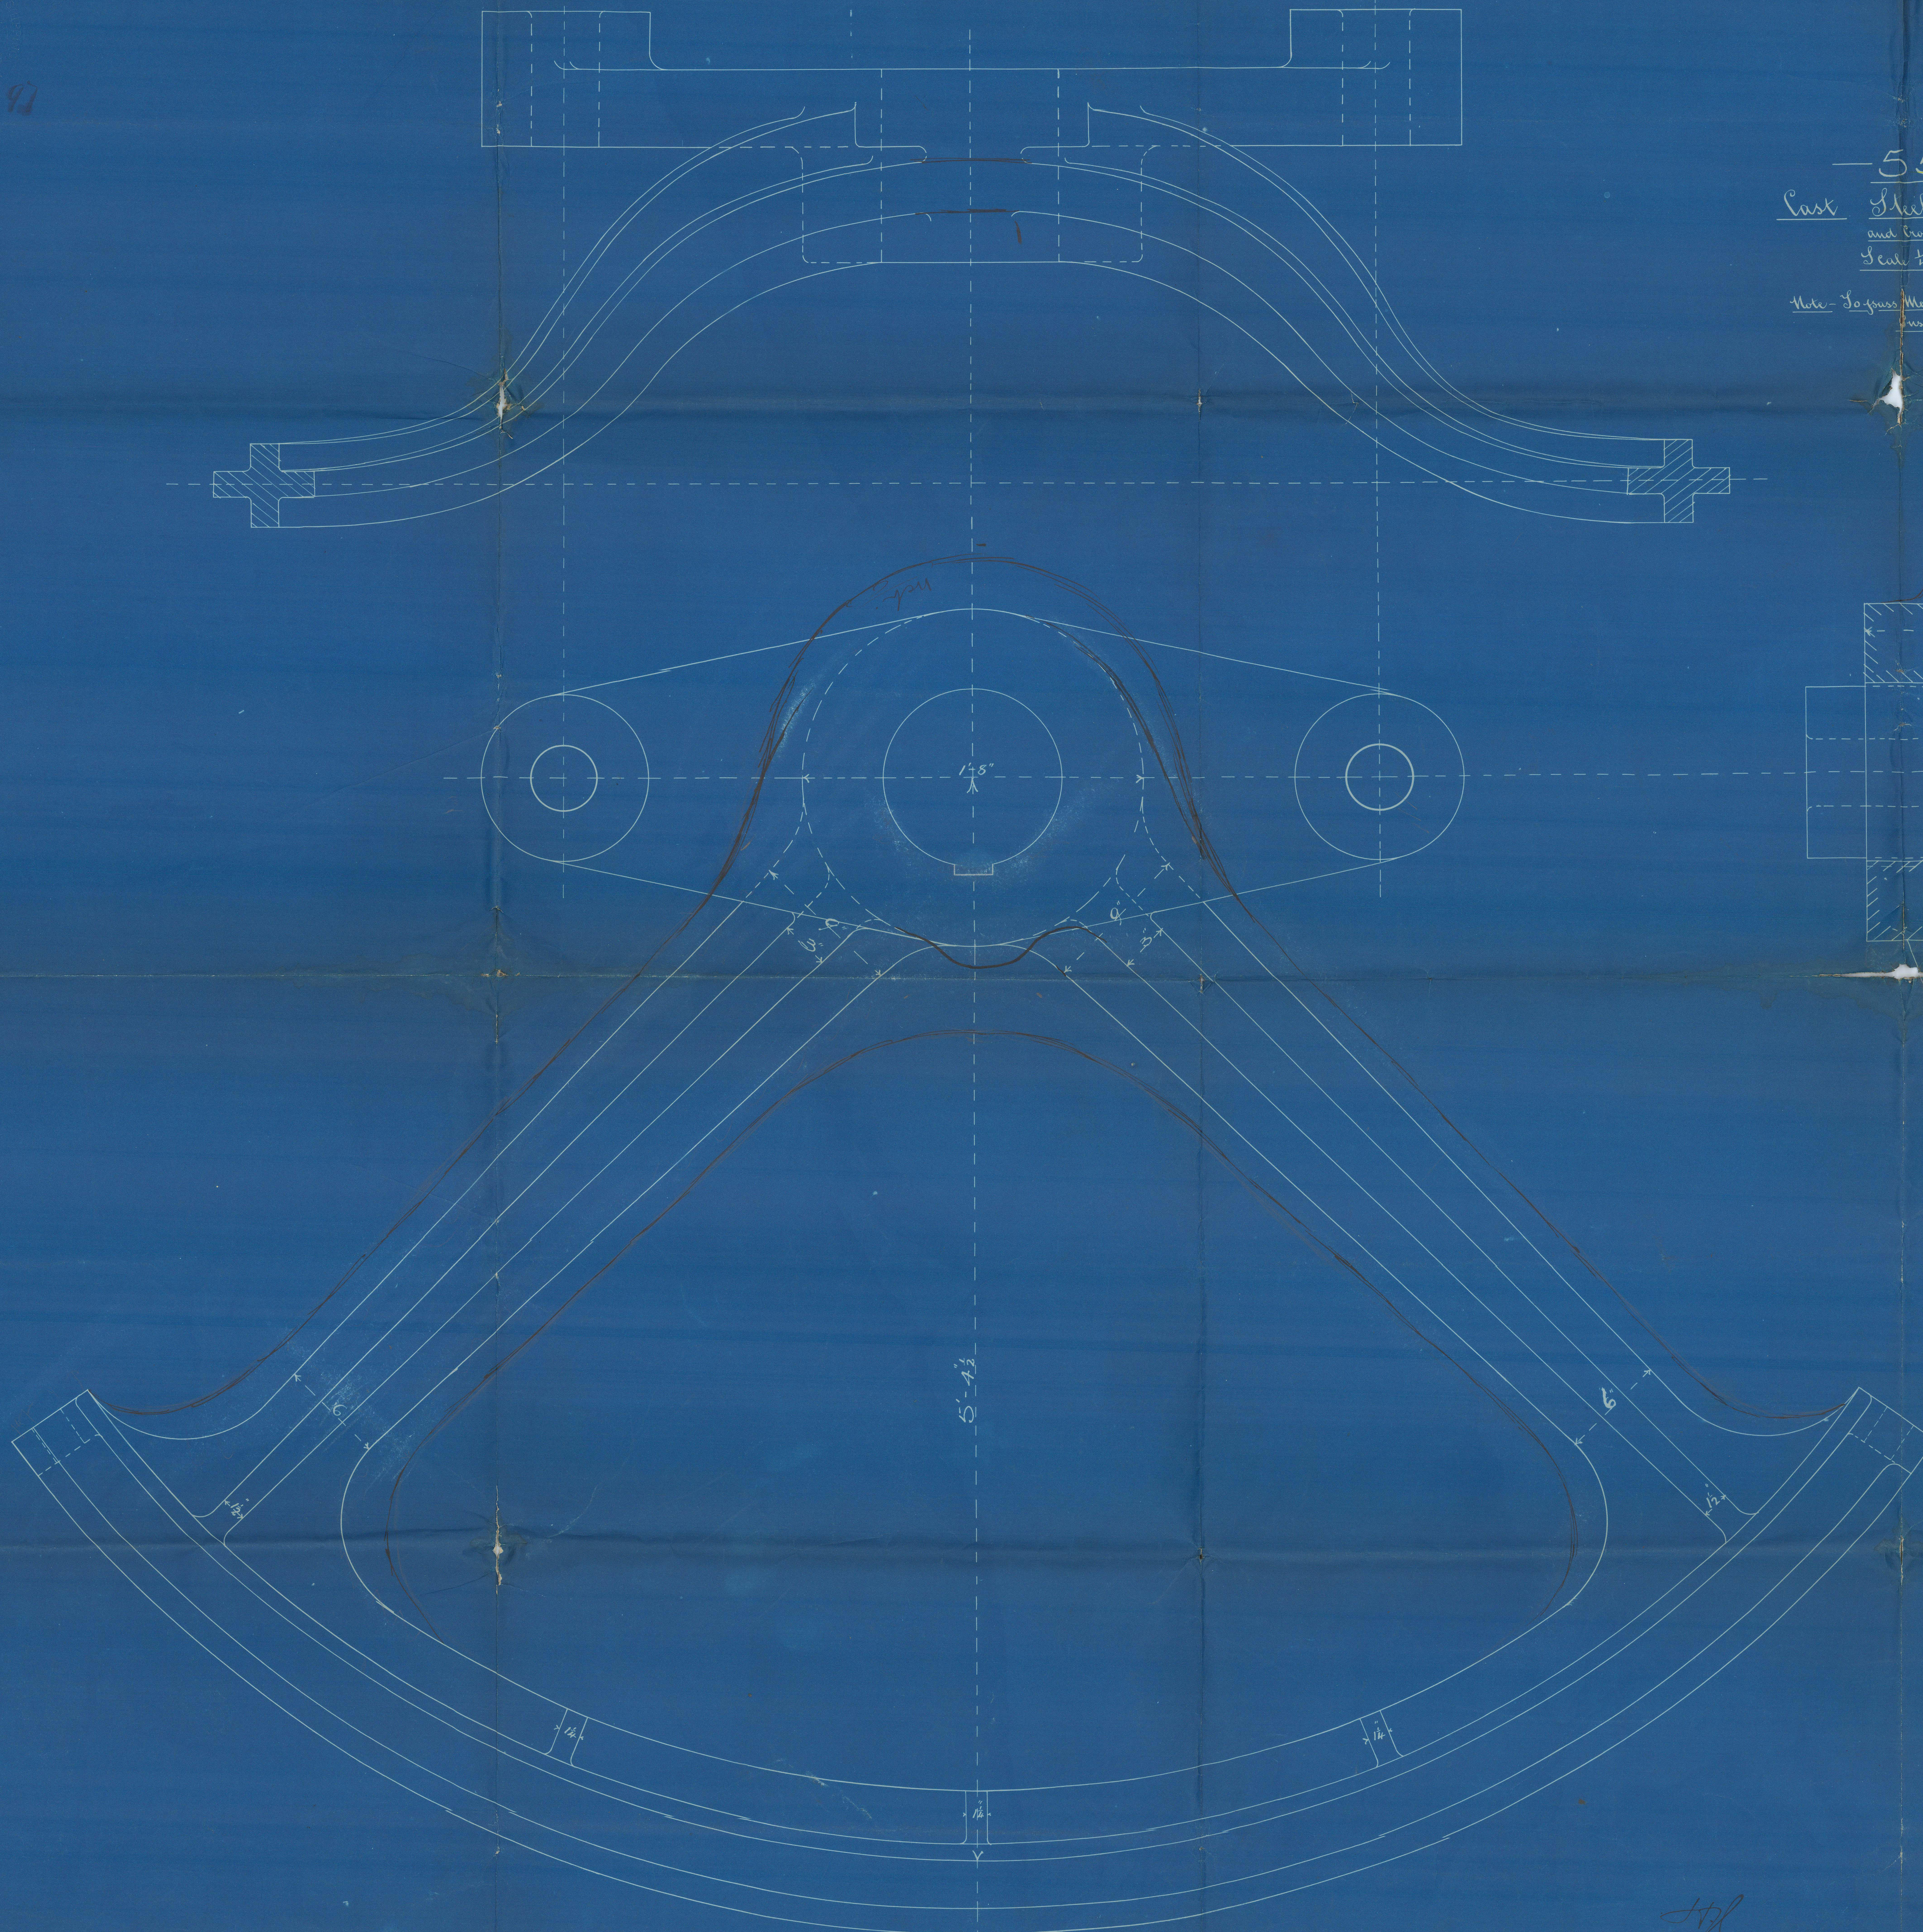

For brake


HL
6/7/97

Tracing 273.

SLD 1012




James Laing & Co. Ltd.
Foundation

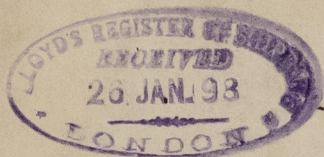

Sir James Loring
No. 555
Quadrant Series.

S.S. "TUSCARORA"
SUNDERLAND. *N^o 19342*

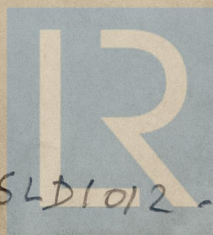


© 2021


Lloyd's Register
Foundation

SLD1012 - 0159

Handwritten scribbles and a circular stamp on the top left of the left page.

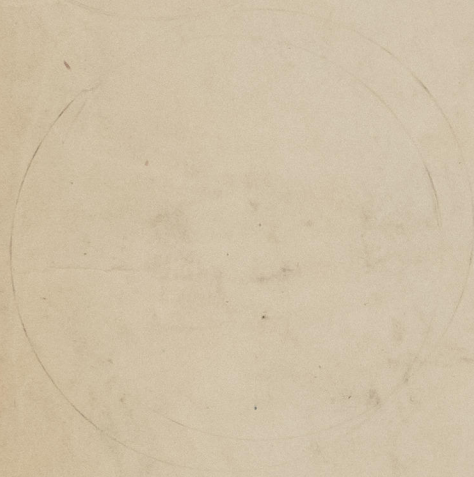

SLD1012-0159

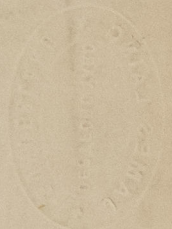

© 2021

Lloyd's Register
Foundation