

ROBERT THOMPSON & SONS,
IRON AND STEEL SHIPBUILDERS,
AND REPAIRERS,
SOUTHWICK YARD & BRIDGE DOCKYARD,
SUNDERLAND.

*Mr
4. 11. 98*

PUMPING ARRANGEMENT.


"S. S. N° 206"



SCALE 1/8" = ONE FOOT.

577477

ROBERT THOMPSON & SONS,
IRON AND STEEL SHIPBUILDERS,
AND REPAIRERS,
SOUTHWICK YARD & BRIDGE DOCKYARD,
SUNDERLAND.

- 4 1/2 DOWNTON PUMP TO BE CONNECTED TO HOLD.
- SUCTION VALVE BOXES IN ENGINE ROOM.
- IN LIEU OF HAND PUMPS, (NOT TO EXCEED 24.0 LIFT)

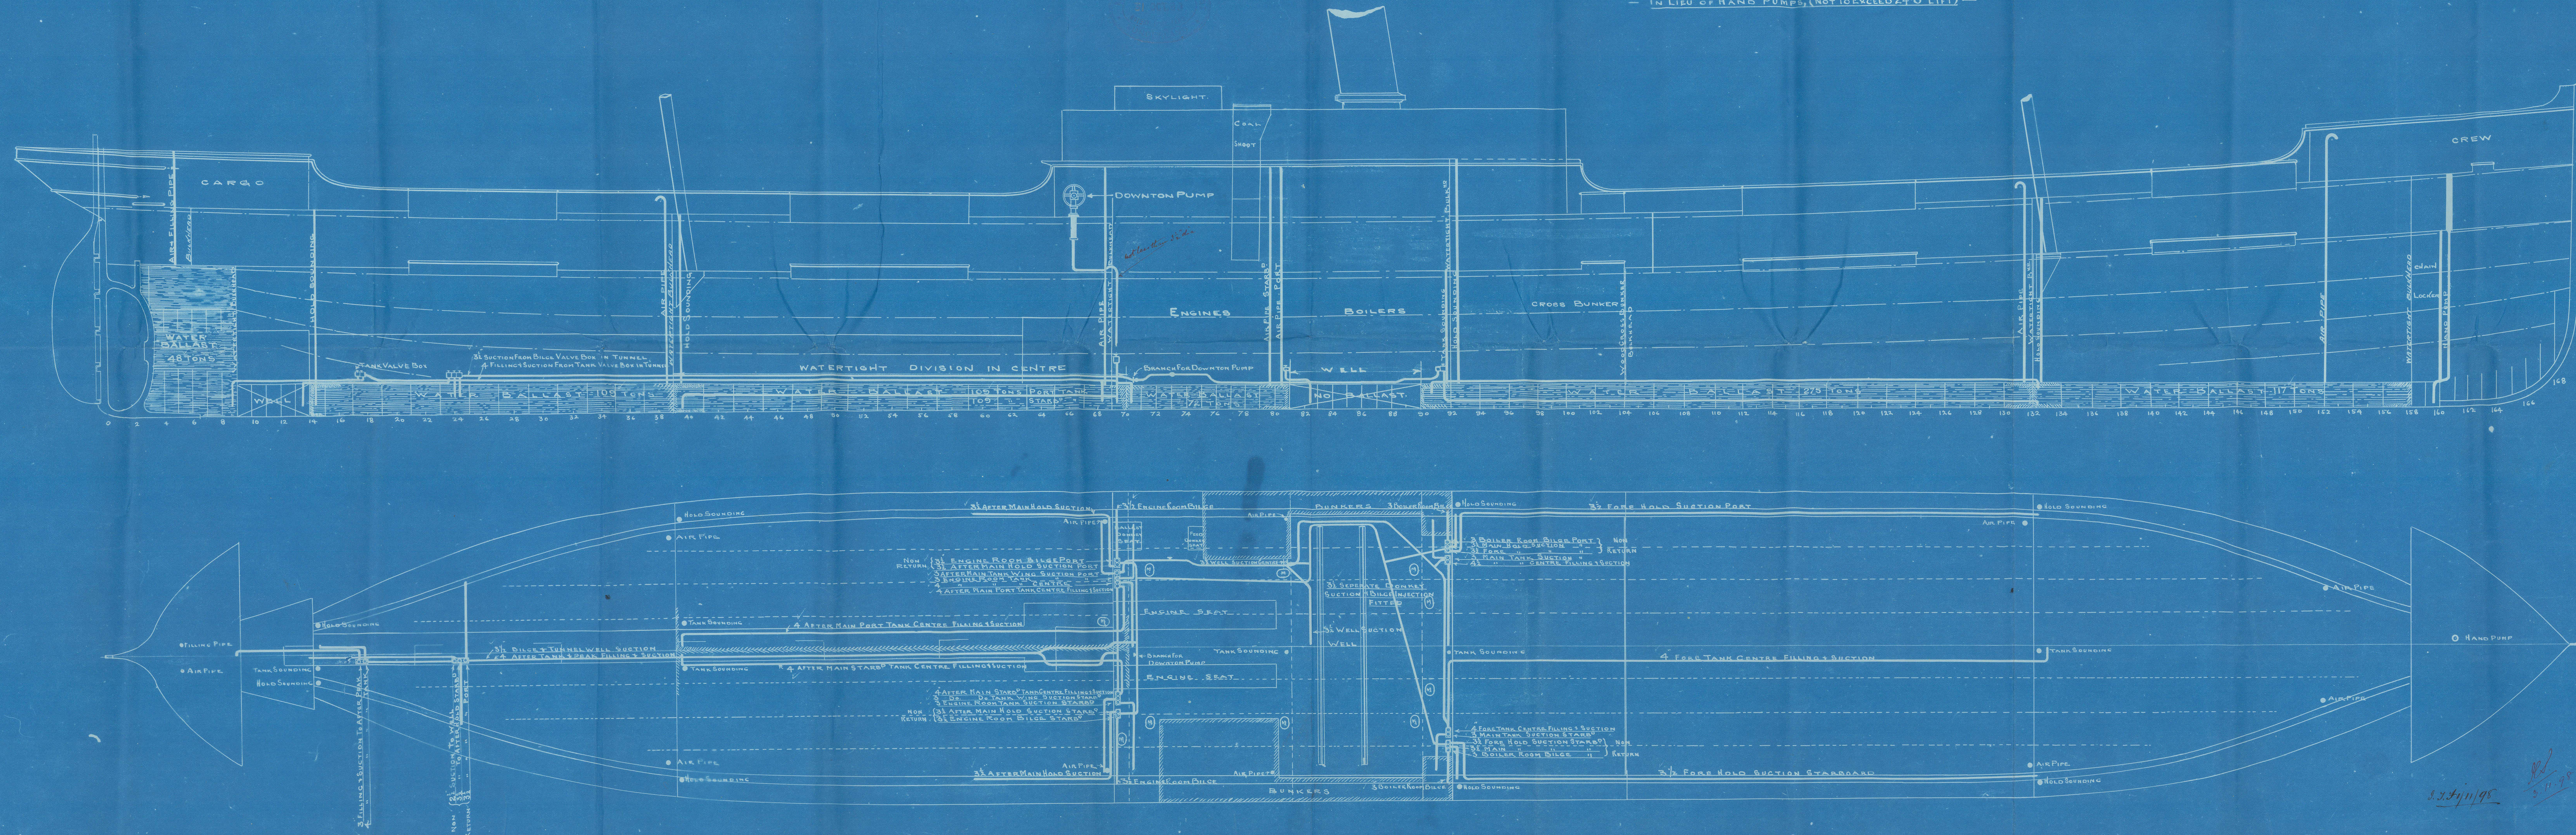

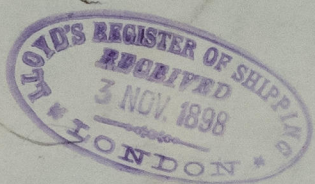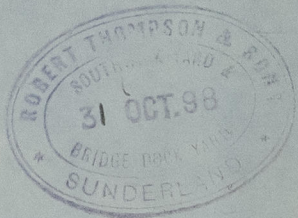

R. Thompson & Son

S.S. No 206.

Plan of Pumping
Arrangements

S/S Lynaldale

Sunderland. No 19564



© 2021

Lloyd's Register
Foundation