
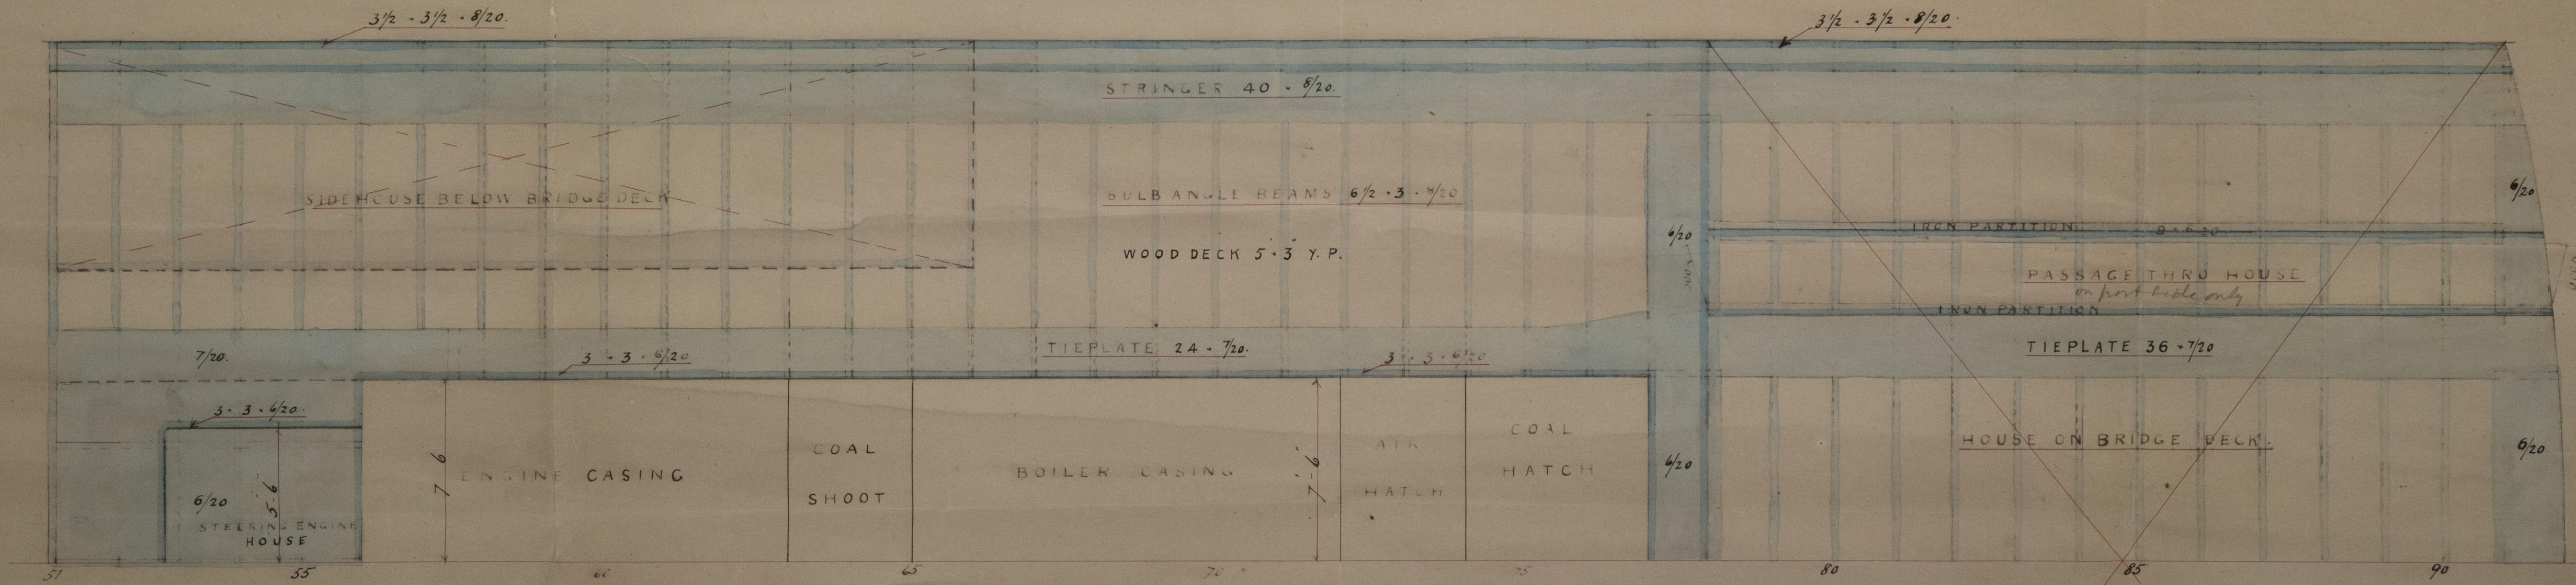



S S N° 557

BRIDGE DECK

SCALE 4 1 FOOT

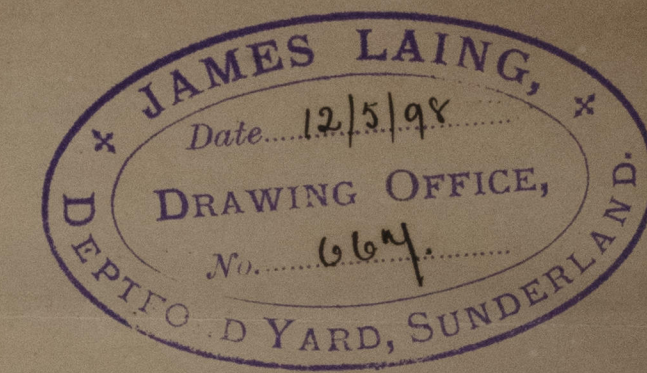

JAMES LAING  
DEPTFORD YARD  
SUNDERLAND

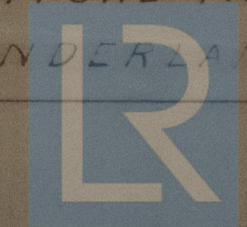


© 2021

ELD-9101875




Wm James Young

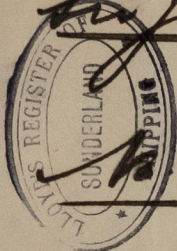

No. 557

Mudge dock.

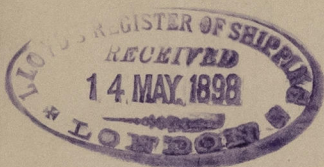

S.S. "Ville de Tamatave"

Sunderland No. 19575

© 2021

Lloyd's Register  
Foundation

SLD1016-0177