


Sunderland  
June 22<sup>nd</sup> 1857

Plan of the Midship Section  
of the "Duncan Dumbard"  
of 13 1/4 Tons, built by J. Laing

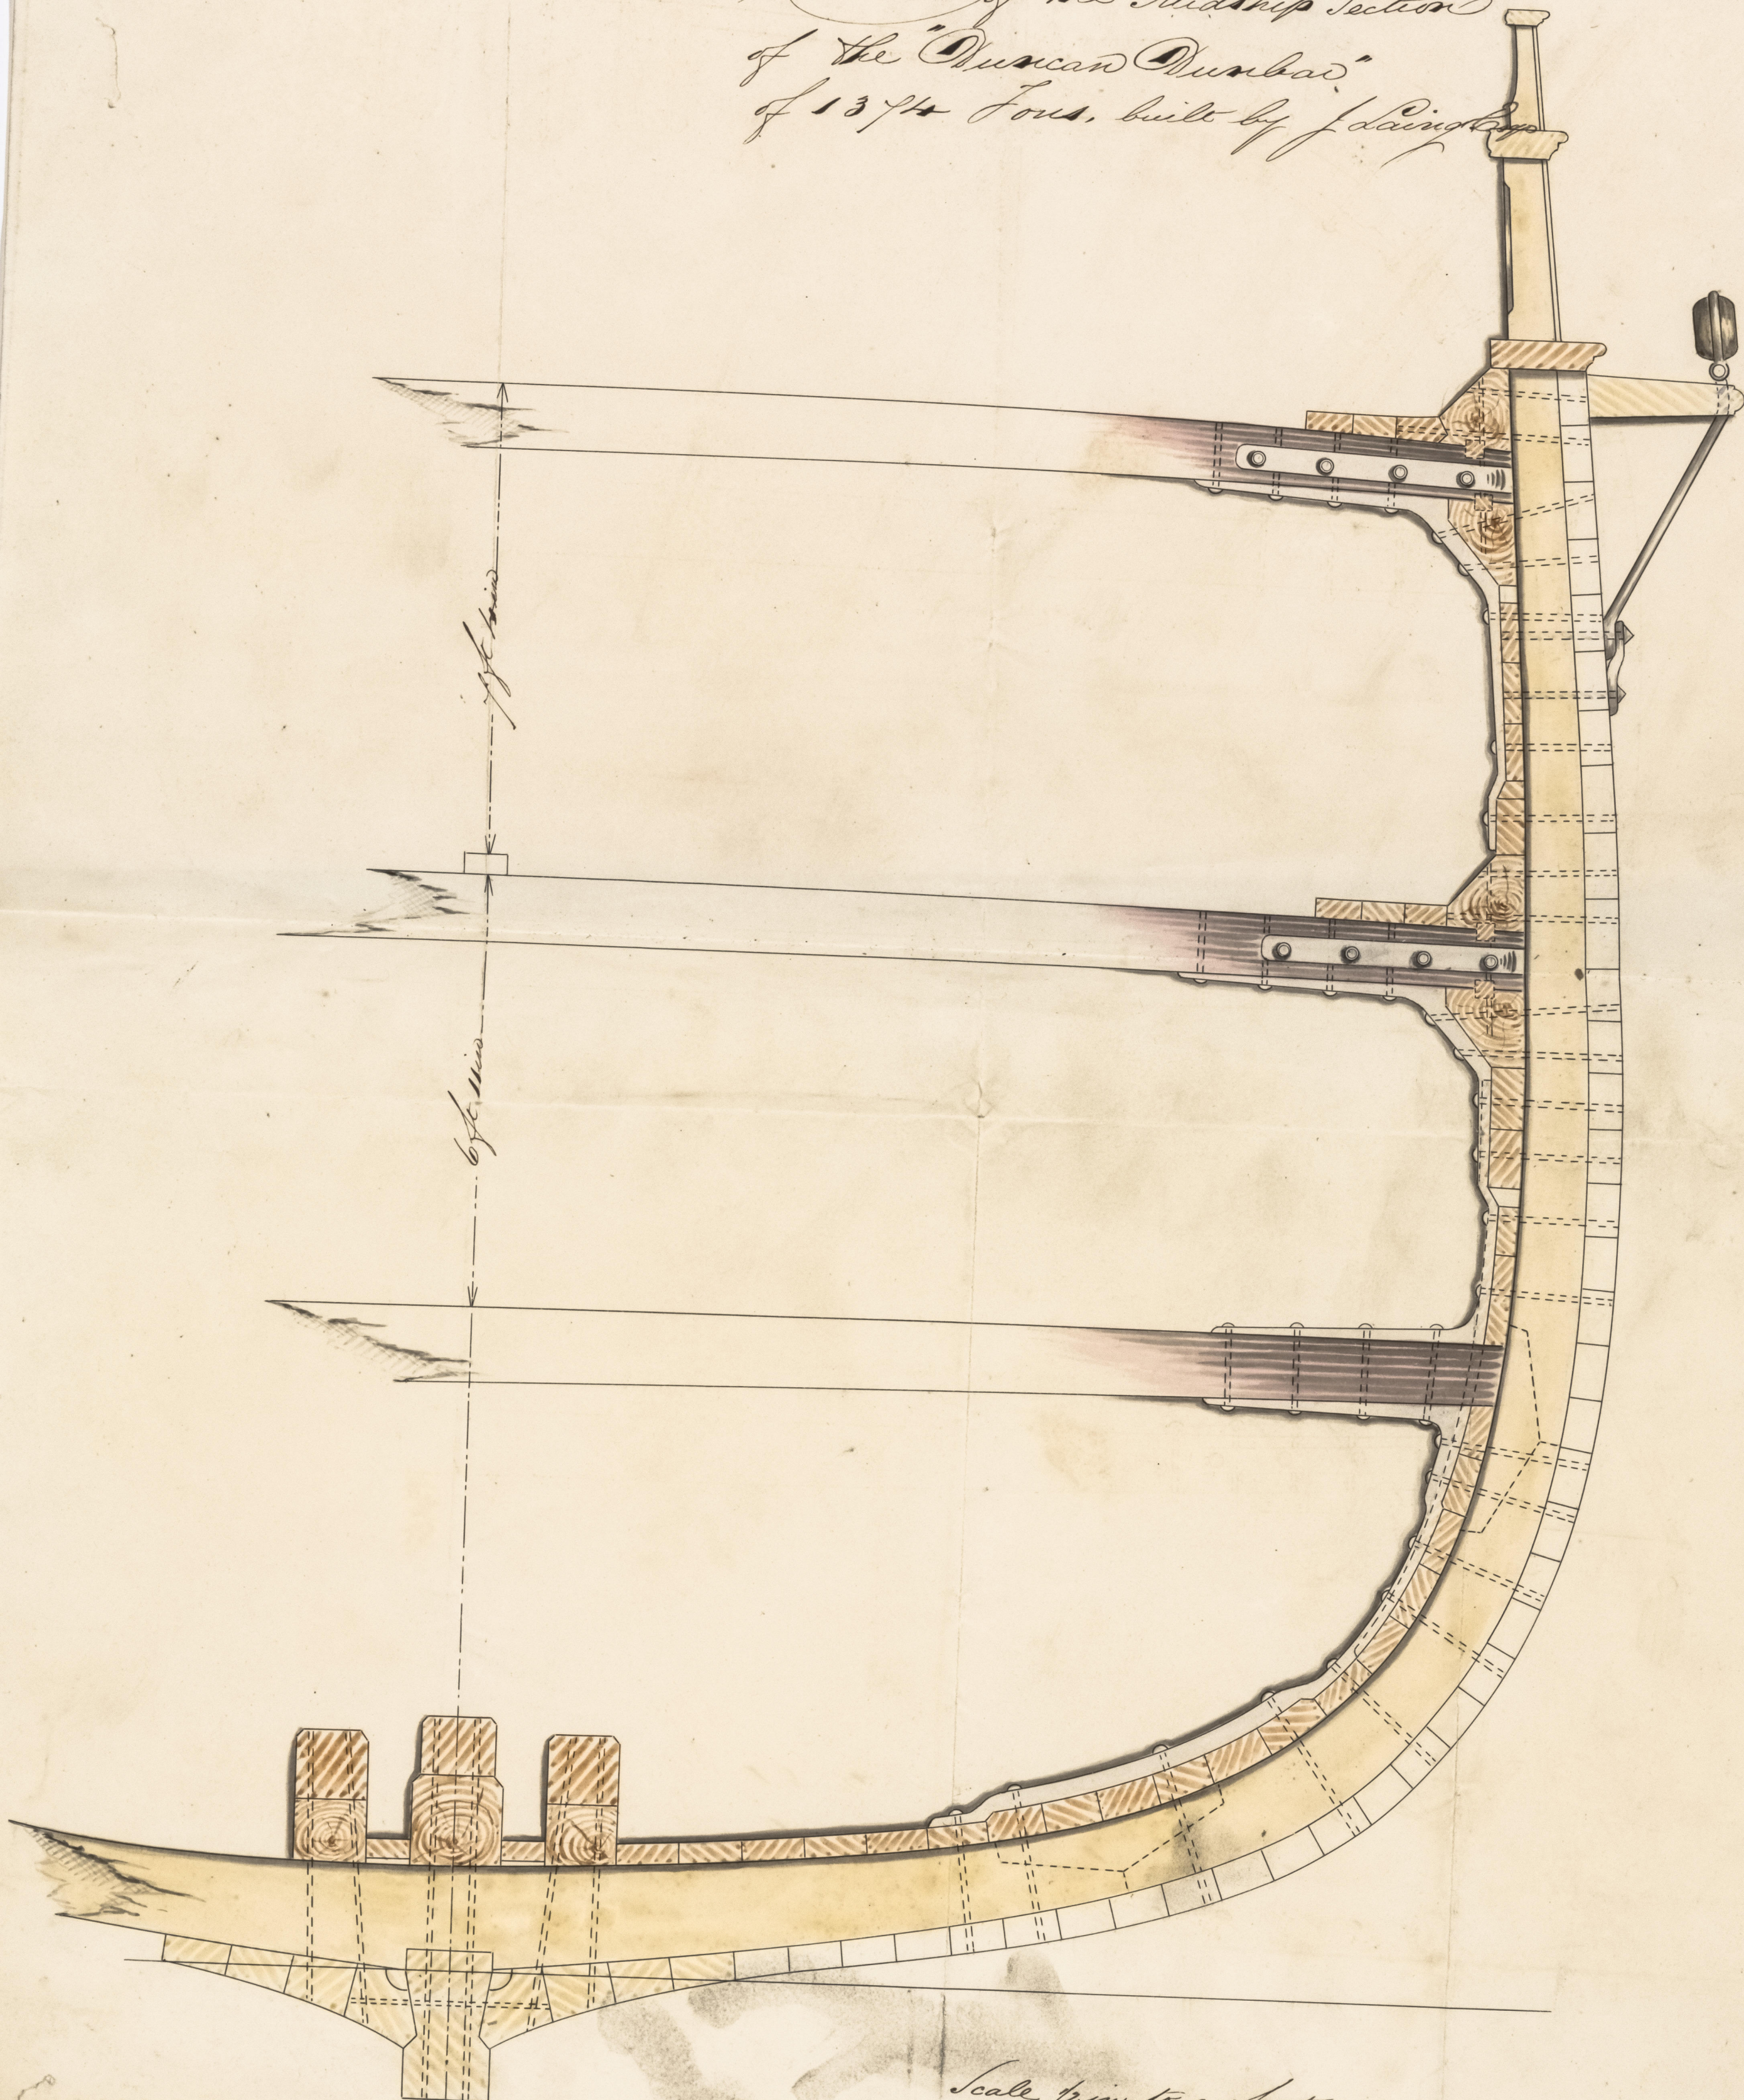

B. Darling

Scale 1/2 in to a foot



2021  
Lloyd's Register  
Foundation