


MIDSHIP SECTION
OF SHIP
DURHAM.

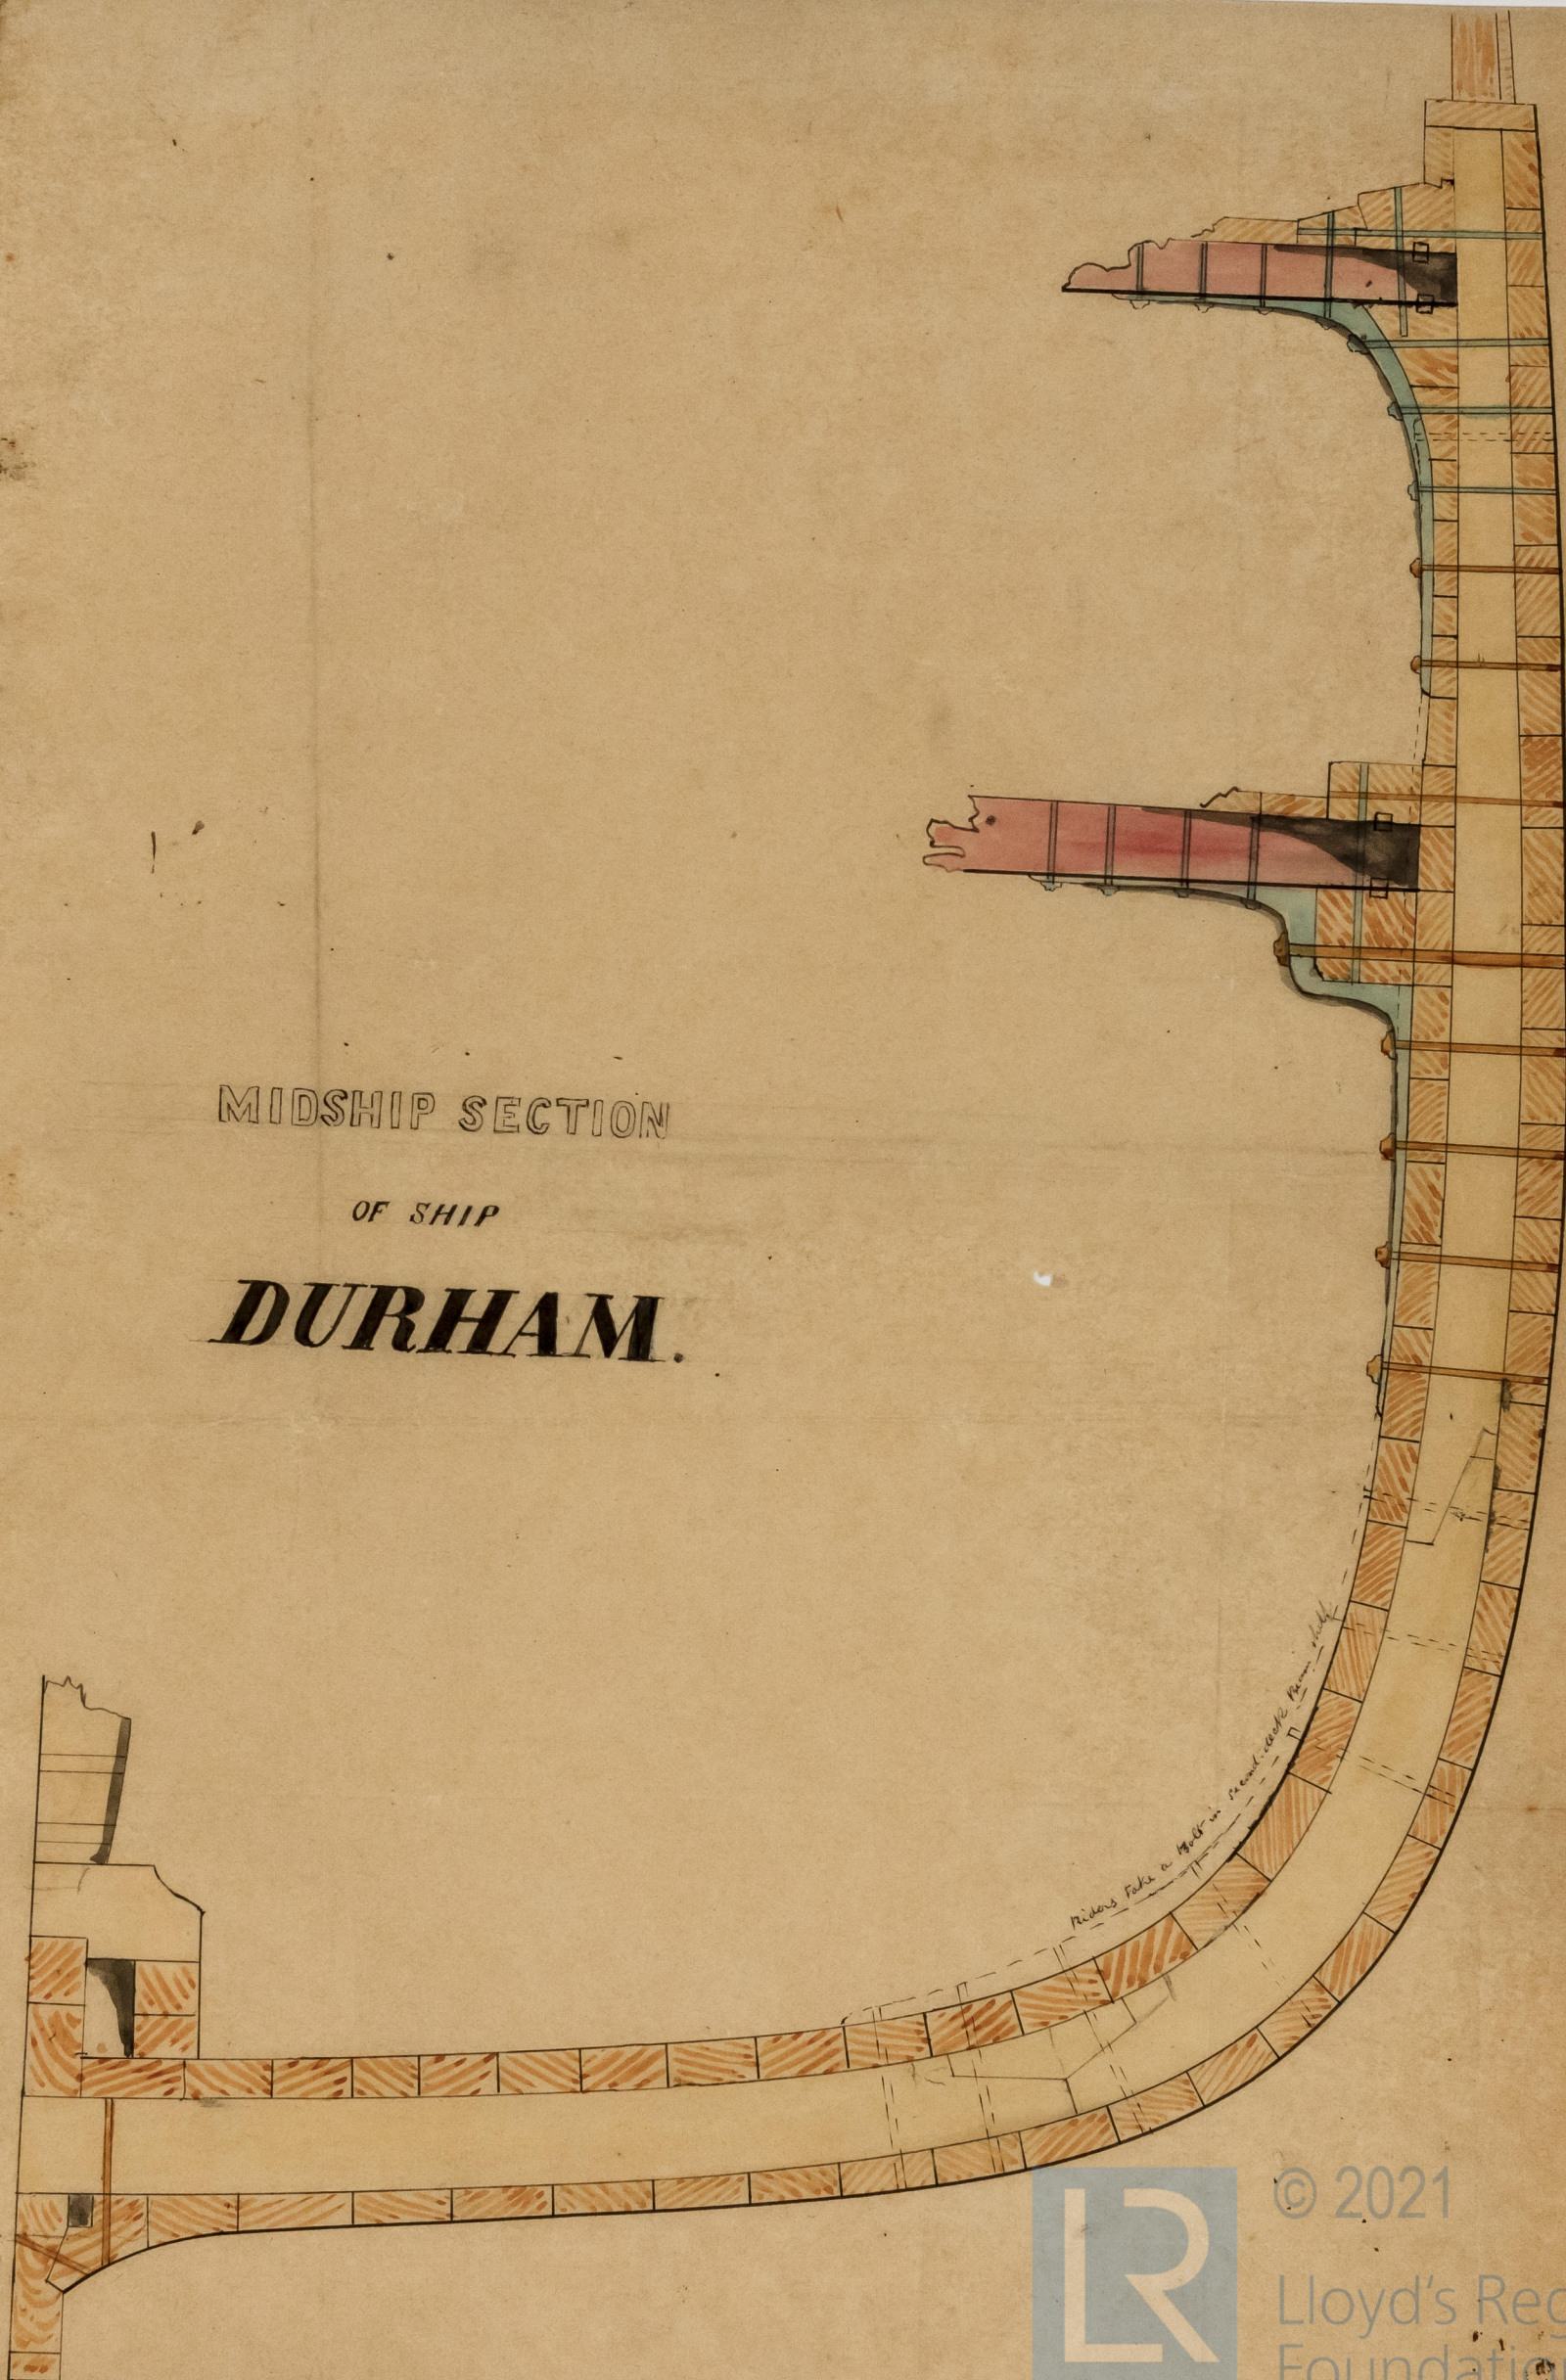

Riders take a walk in sand-water from shell

SLD936-0068



© 2021

Lloyd's Register
Foundation