

For Ship Built by Mr Geo Gardiner for Messrs W. & P. Hay & Co.
 Manufactured by Tho W. Panton & Son -
 Breath Quay Iron Works.

Fore Mast 62 feet long 2 1/2 dia at Deck
 18 do at Keel -
 16 do at Head -

Main Mast 64 feet long "do do do -

All Plates 3/8 thick "Shotley" Best or Boiler Plate -


3. 3" x 3" x 3/8 Angles running full lengths - "Hopkins" & Co.

3/4 Rivets Boiler Quality -


Butts & Seams Rivetted as annexed -

All Butts Planed -


Seams chipped & baulked

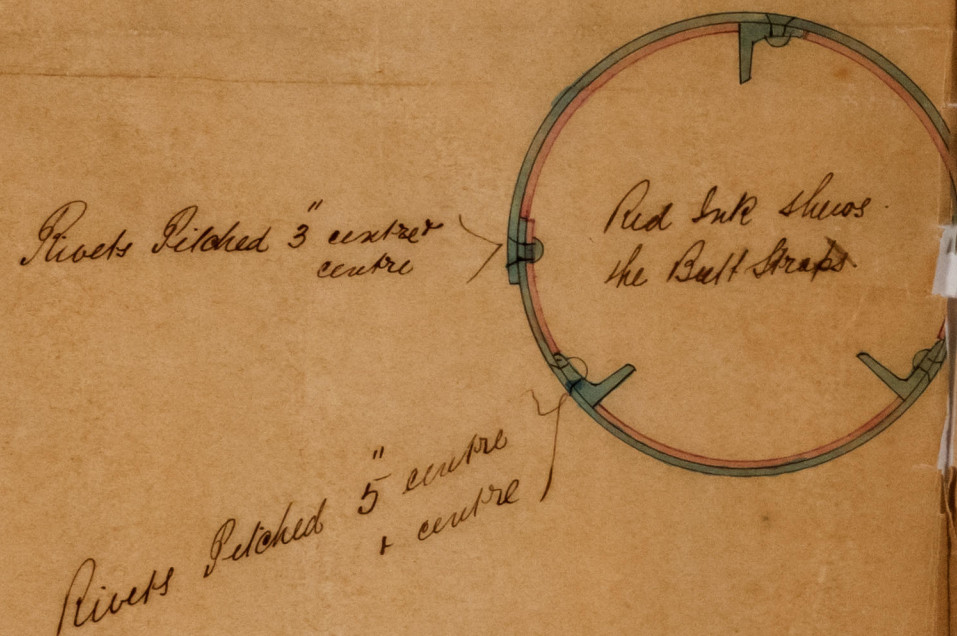


Rivetting of Butts at Deck

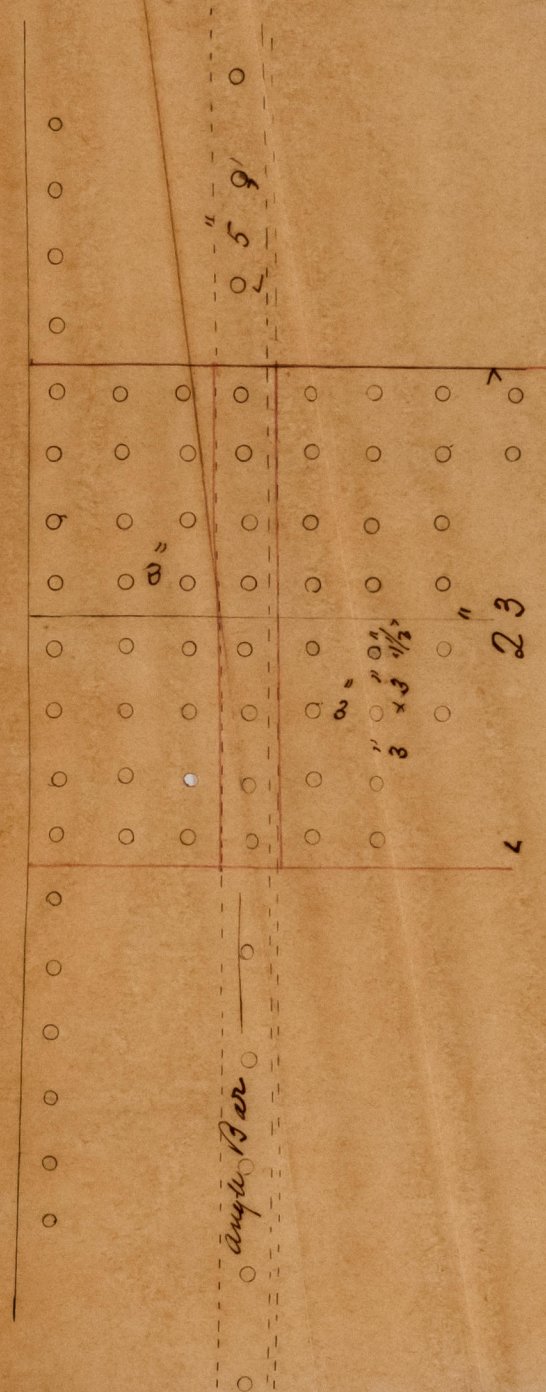

Rivetting of Butts at Keel
 & Hounds.

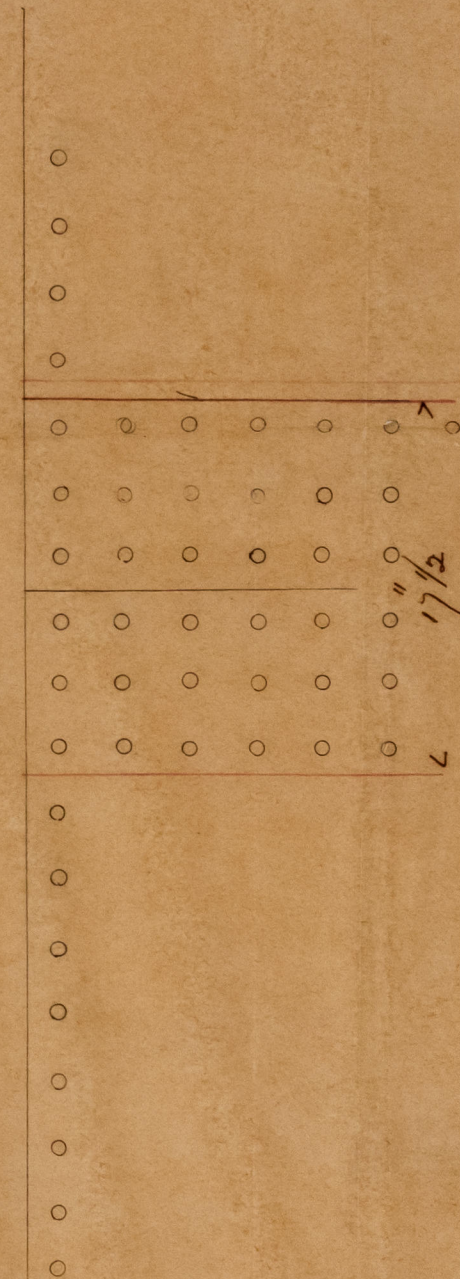

Rivetting of Butts
 at Head

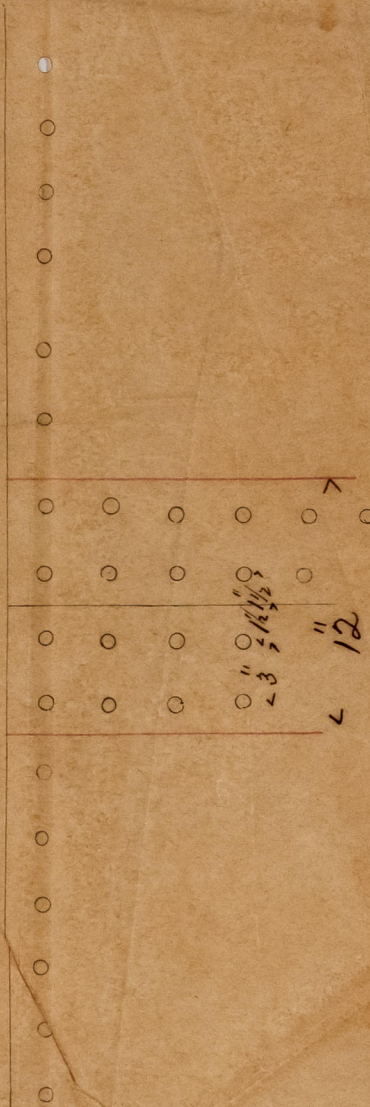

© 2021

Lloyd's Register
 Foundation

SLD936-0109