


88111

SHEER PLAN SHIP N° 33

Rev 15/9/66  
H

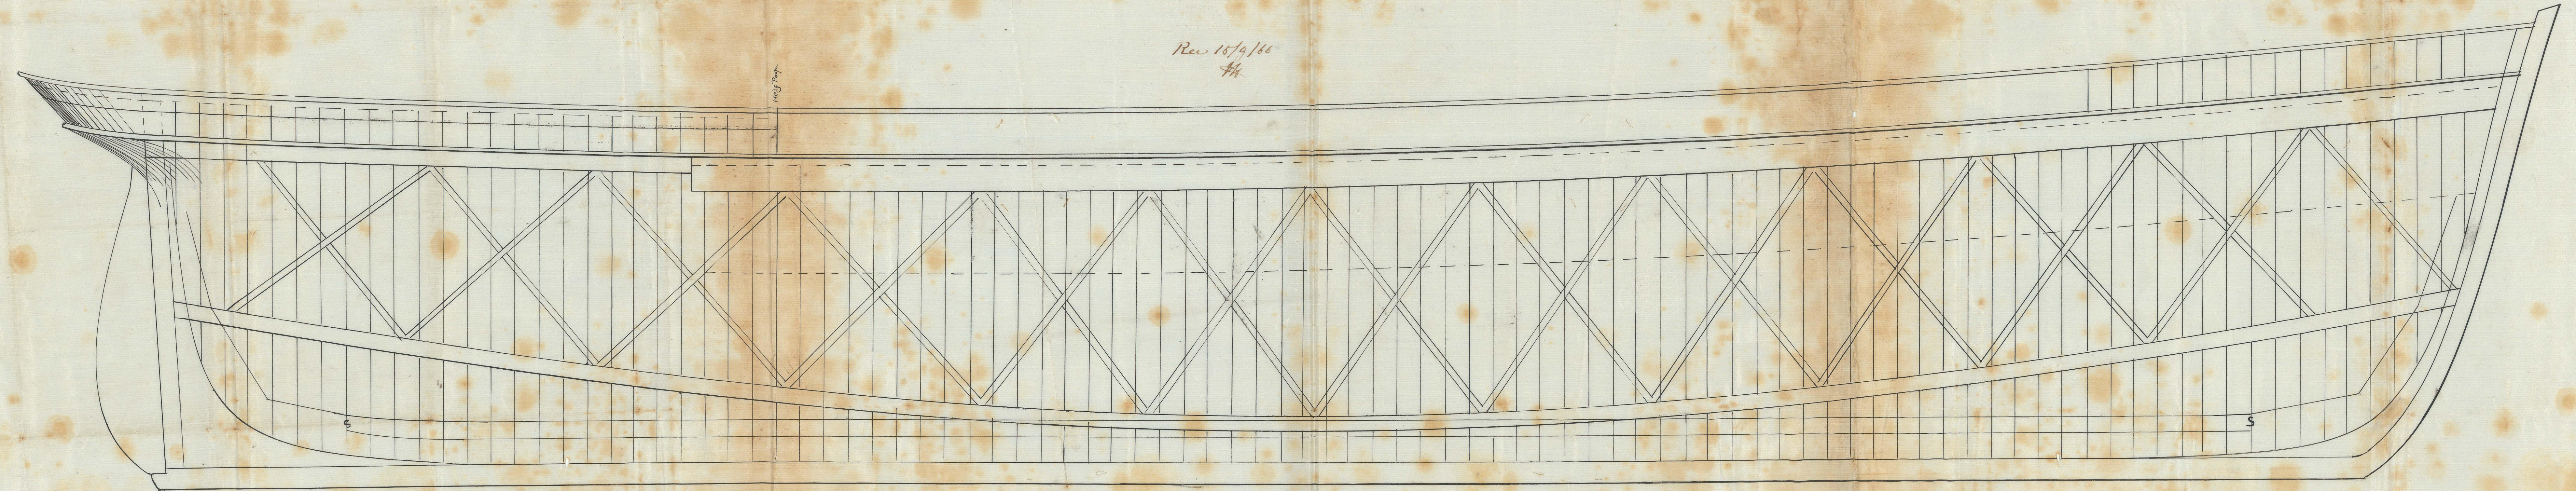

not noon

Ocean Power




M 33

SHEEPPLAN SHIP No 8



Pen 12/9/85  
H

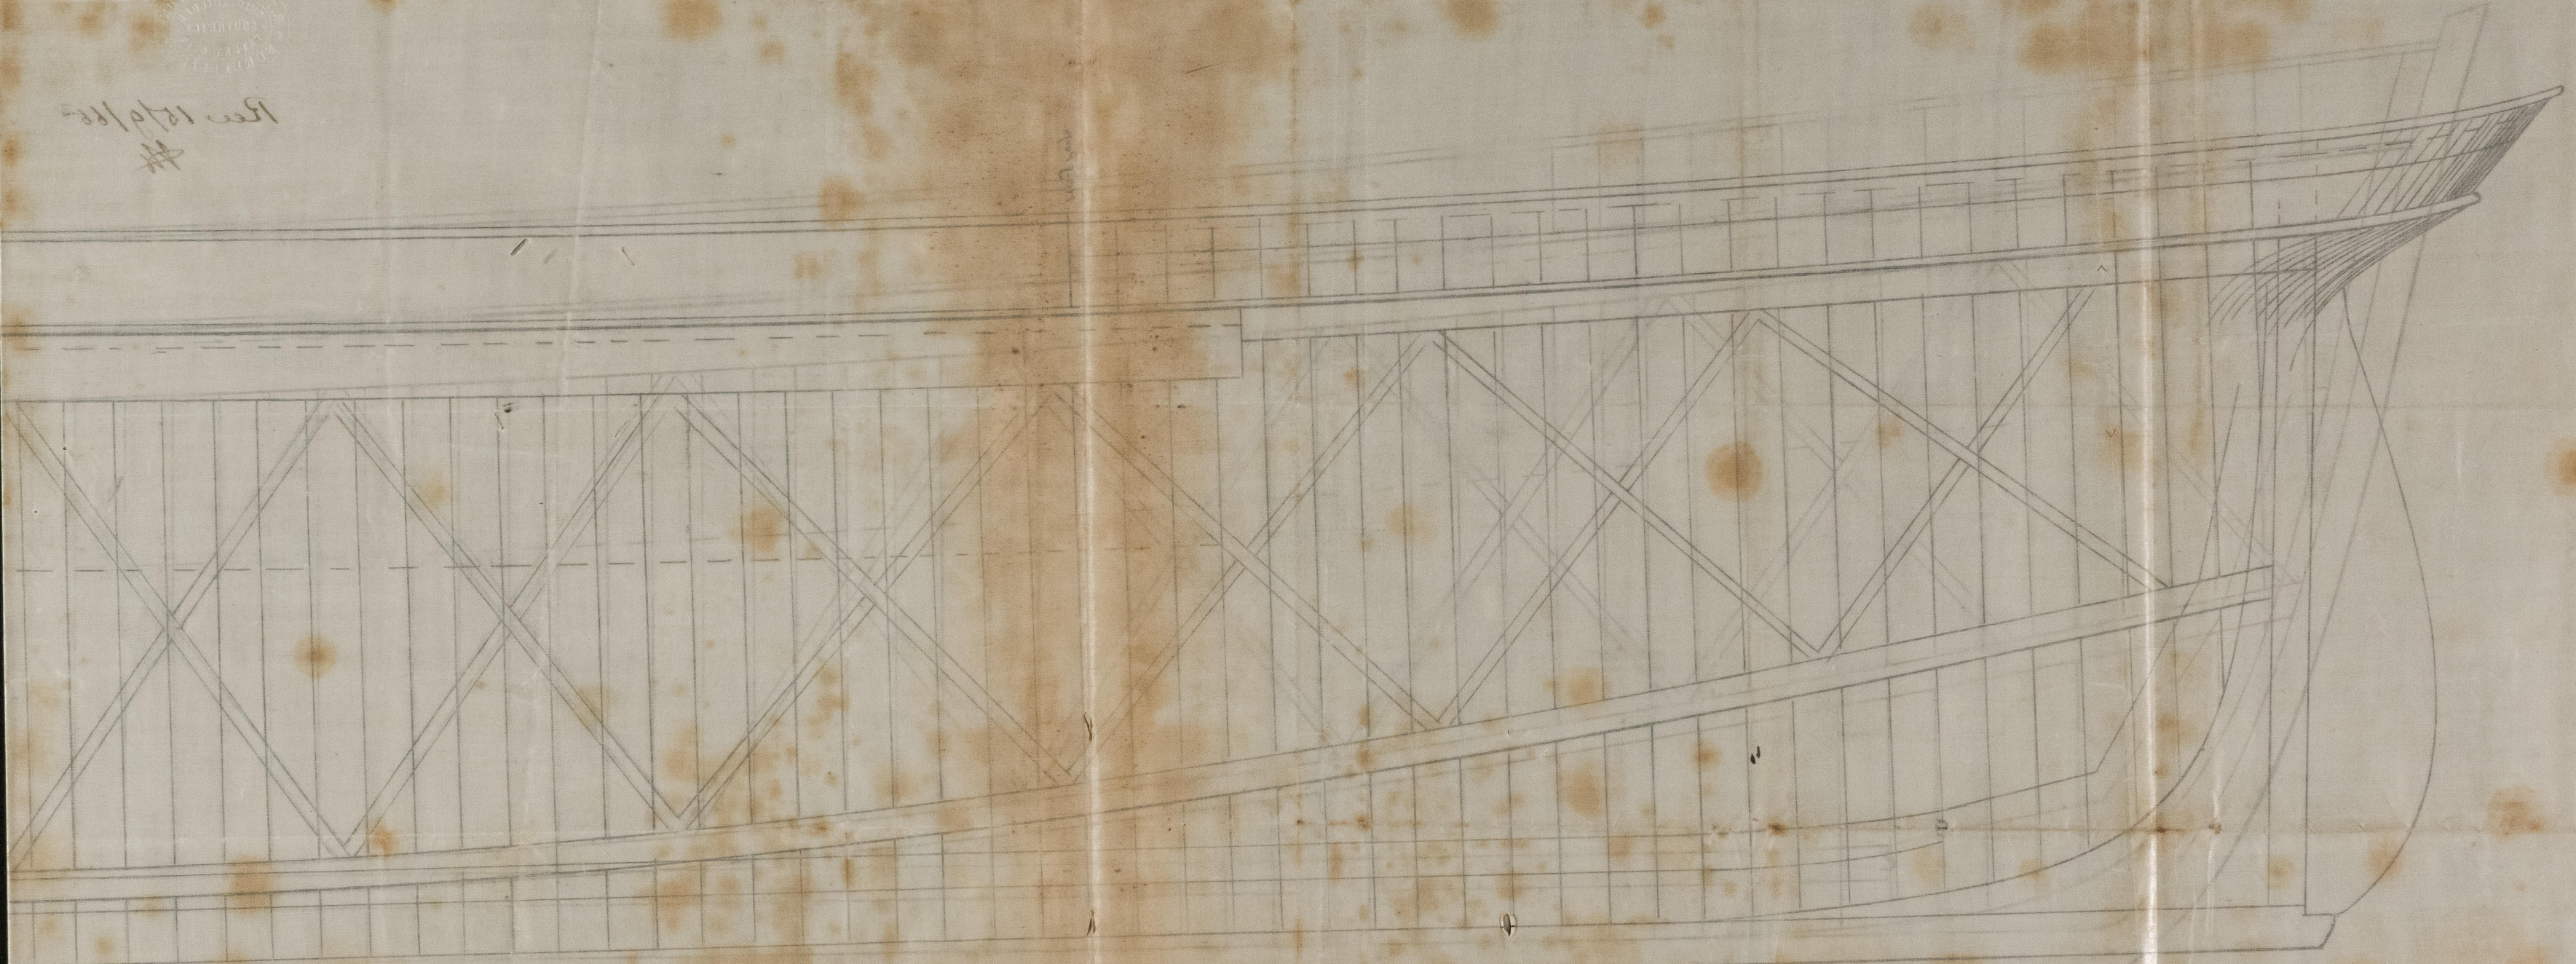

Ocean Row

SL 937-0192



© 2021  
Lloyd's Register  
Foundation