


Section of Masts & Bowsprit for Combination Ship No 50.

"Glen Osmond." Recd. 18/9/67
Scale 1 inch = 1 foot.

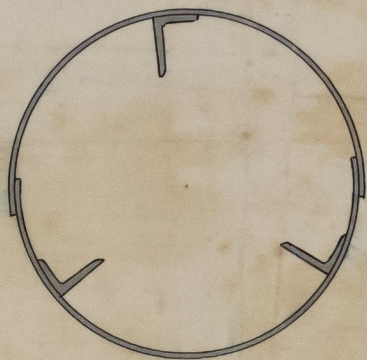

Plates are 12 feet long 40 inches broad by $\frac{9}{16}$ "
Angle iron $4" \times 3" \times \frac{7}{16}"$



© 2021
Deptford Yard.
Sunderland.
August 26, 1867.
Lloyd's Register
Foundation

5LB937-0230