


SLD938-0054

Sections of Mast & Yards for E. S. No. 133 of Iron.

Scale 1" = 1 foot

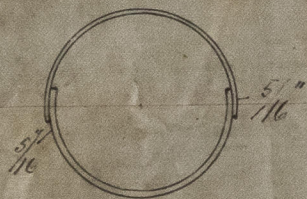


Mizzen Yard

Length - 50 feet

Diameter - 12 1/2 inches

Doubling Plate in wake of Rings

Lands & Butts double rivetted.

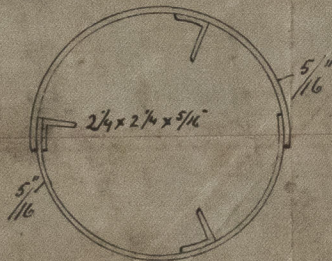

Fore & Main Yard


Length - 68 feet

Diameter - 17 inches

All Lands single rivetted and Butts double.

Manufactures of Plates for Yards

Palmer's Iron Co. Farrow.

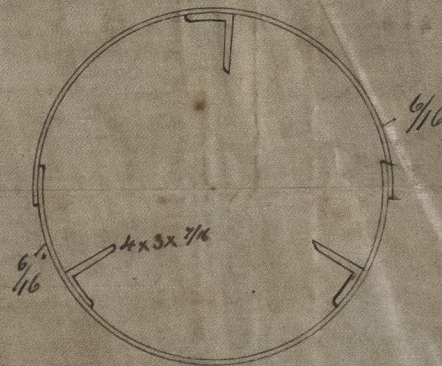

Fore & Main Mast

Length - 70 feet 72 feet

Diameter - 24 inches

Rings first same Section as Masts.

Diameter - 22"

Length - 40 feet

Manufacturers of Plates

Pease & Co. Darlington

Deptford Yard

Switzerland

30 April 1869