


Sections of Mast and Bowspite
Ship No 40.

Section of Bowspite

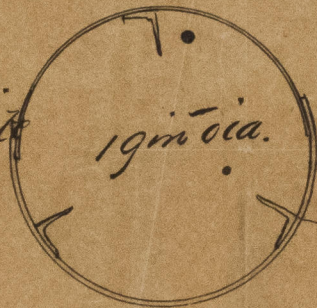


$\frac{5}{16}$

$3 + 2\frac{1}{2}$

For mast 65 ft Head 11' 6"
heel 19" Deck boards head 19" 17"
Main Mast 66' 6" Head 11' 6"
heel 19" Deck boards head 19" 17"

Section of Mast

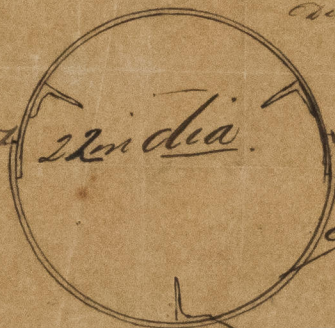

Reels in 2 plates $\frac{4}{16}$ the
body & $\frac{5}{16}$ at the heads
Three angle iron fitted
inside size $3 + 2\frac{1}{2} + \frac{4}{16}$

Doubled away the wedging

$\frac{6}{16}$

Scale 1 in to a foot.



© 2021

Lloyd's Register
Foundation

960938-0073