


Howes Dorset Sunderland report N° 12. 681.

S. S. N° 164
Section of Mizen Mast.
Scale $1\frac{1}{2}'' = 1 \text{ foot}$

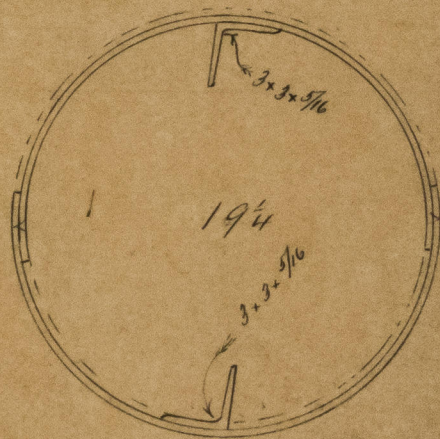

<u>Dimensions</u>	
Length	65' 3"
Partners	$19\frac{1}{4} \times \frac{5}{16}$
Heel	$14\frac{1}{4} \times \frac{5}{16}$
Gunwale	$15\frac{1}{4} \times \frac{4}{16}$
Head	$13\frac{1}{4} \times \frac{4}{16}$
Doubling Plate	$\frac{5}{16}$
Straps above Partners Treble Rivetted as per rule	
Seams Single Rivetted ($\frac{3}{4}$ Rivets)	
Cheek Plates $\frac{5}{16}$	

No Cards to be fitted on this Mast.

JOSEPH L. THOMPSON & SONS,
 IRON SHIPBUILDERS,
 (NORTH SANDS),

SUNDERLAND
 1/4/21



Lloyd's Register
 Foundation